

Thousand Feet.


JAMES RANCH UNIT # 18

SURFACE LOCATION 1980' FNL & 1100' FEL

BHL 1980' FNL & 1980' FEL

Section 36, 22-South 30 East

Eddy, New Mexico

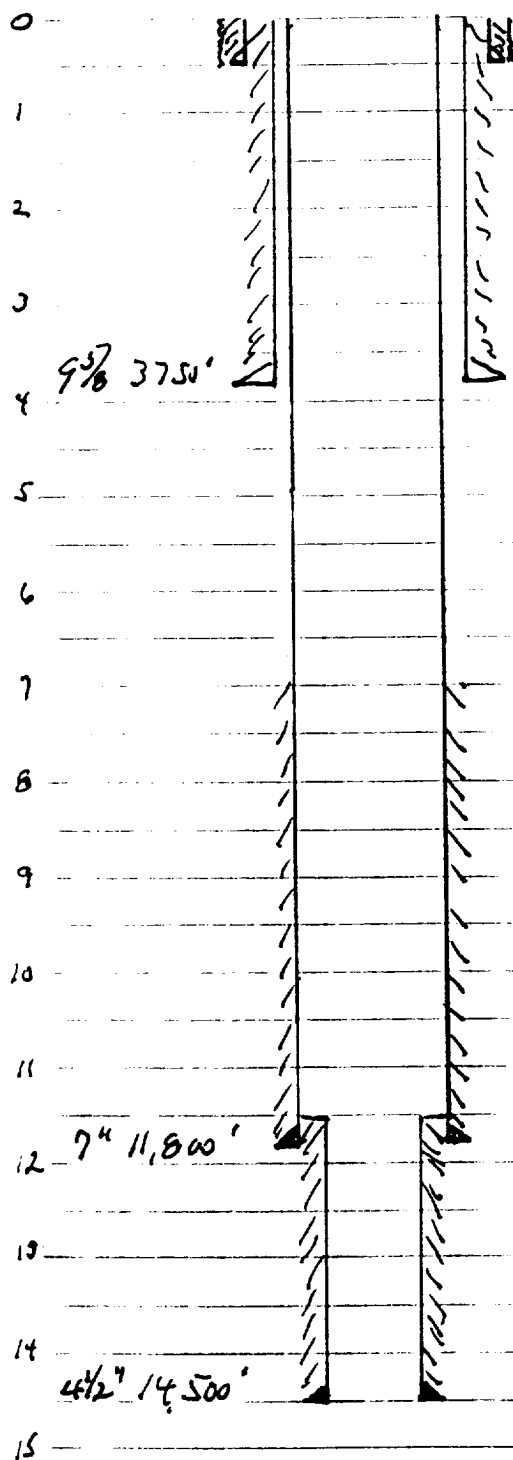

30" Conductor set 40' w/ Redi mix -
13 3/8" 48# H-40 stc set 500' w/ 525 skt, Circ
Cement to the surface.

0-3,000' 9 5/8" 40# K55 LTC
3000'-3750' 9 5/8" 40# S-80 stc

Top of Cement 7,000'

0-1600' 7" 26# N-80 BTC
1600-4800' 7" 26# N-80 LTC
4800-11000' 7" 26# S-95 LTC
Cemented w/ ± 600 skt to fill
to 7,000'.

Top of Liner 11,500'

4 1/2" N.1 # 28110 SFT-P Liner
11,500' to 14,500'