




T-22-S, N.M.P.M.

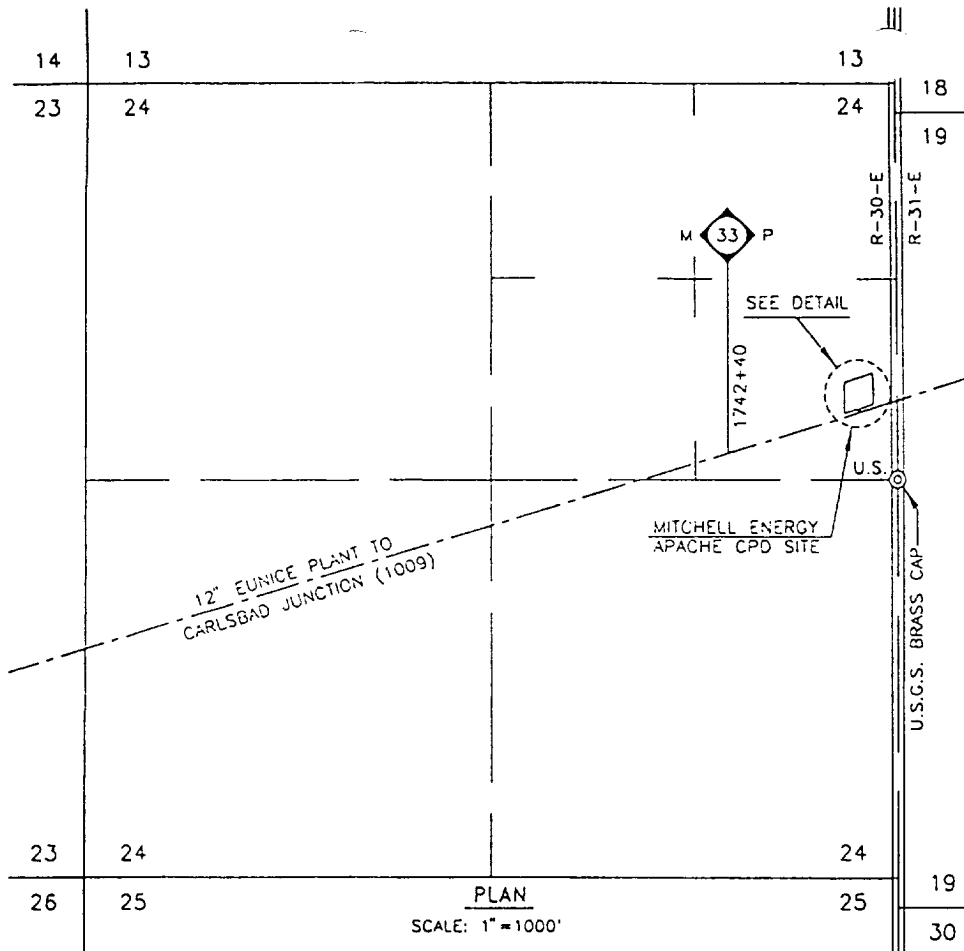

PLAN
SCALE: 1" = 1000'


OWNERSHIP

SUBDIVISION
E 1/2 SECTION 24


OWNER
U.S.A.

LESSEE
KENNETH SMITH, INC.

RODS
1.515

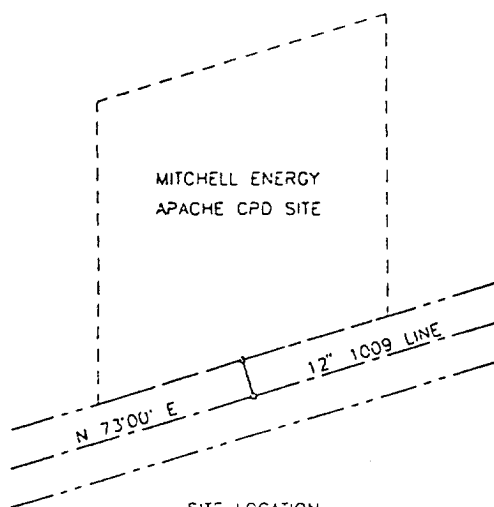

SITE LOCATION
SCALE 1" = 100'

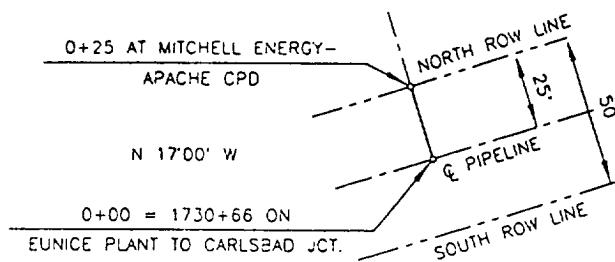

LINE DETAIL
SCALE: 1" = 50'

REF. DWG.: 1009.0-6 & 7

REVISIONS

				ENG. REC.		DATE	MITCHELL ENERGY APACHE RECEIPT POINT ON LINE FROM EUNICE PLANT TO CARLSBAD JUNCTION SEC. 24, T-22-S, R-30-E, NMPM EDDY COUNTY, NEW MEXICO		
				DRAWN	LR	11-17-93			
				CHECKED	MLG	11-17-93			
				CHECKED					
				PROJ. APP.					
9	11/18/93	DISTRIBUTION		SURVEYED		11-8-93	SCALE AS SHOWN		
4		ENGINEERING		CAD NO.	MTR024				
6		R/W		R/W NO.	930706				
NO.	DATE	TO	W.O.	W.O.			DWG. NO.	1009.9-X-8	REV.
PRINT RECORD									