


# PROPOSED 5-M BOPE AND CHOKE ARRANGEMENT

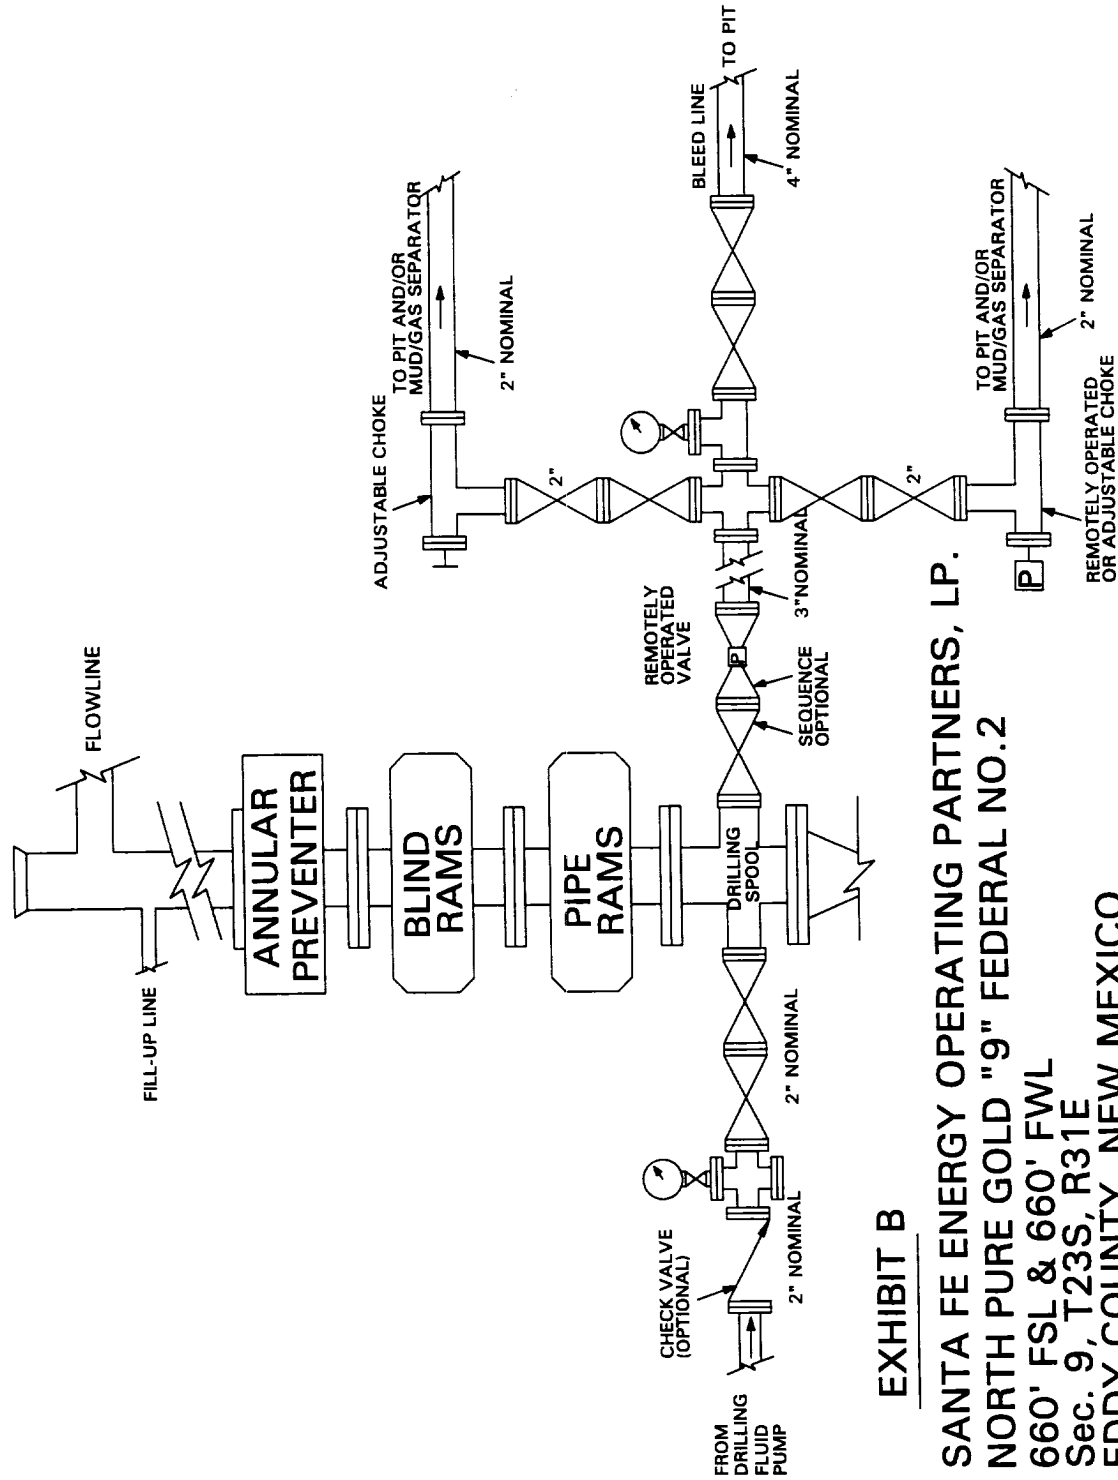

## EXHIBIT B

SANTA FE ENERGY OPERATING PARTNERS, LP.

NORTH PURE GOLD "9" FEDERAL NO.2

660' FSL & 660' FWL

Sec. 9, T23S, R31E

EDDY COUNTY, NEW MEXICO