

PROPOSED 3-M BOPE AND CHOKE ARRANGEMENT

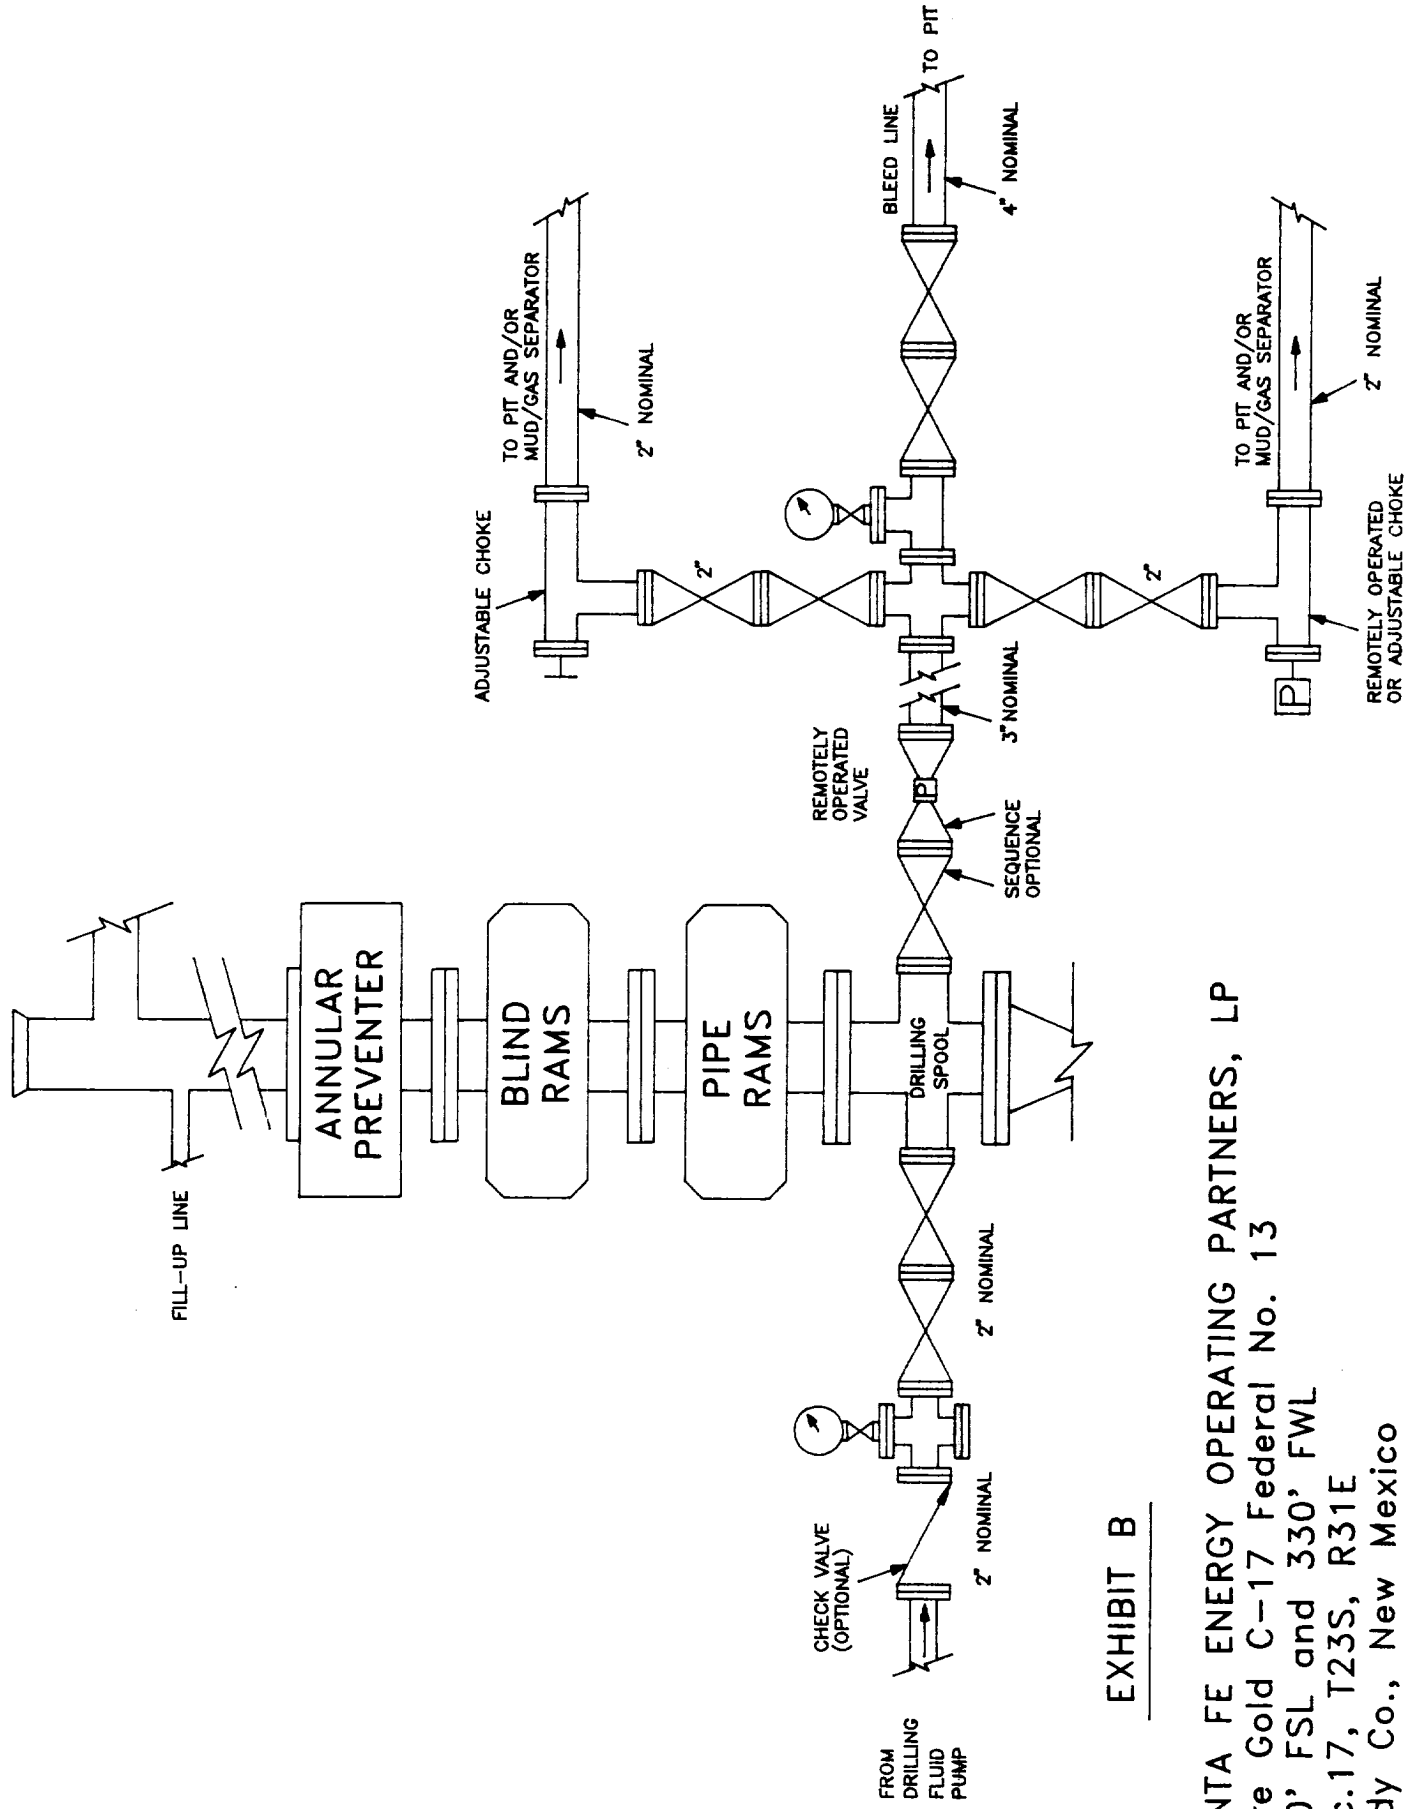


EXHIBIT B

SANTA FE ENERGY OPERATING PARTNERS, LP
 Pure Gold C-17 Federal No. 13
 330' FSL and 330' FWL
 Sec.17, T23S, R31E
 Eddy Co., New Mexico