

UNITED STATES
DEPARTMENT OF THE INTERIOR
BUREAU OF LAND MANAGEMENT

1 st
Esla, N

FORM APPROVED
Budget Bureau No. 1004-0135
Expires: March 31, 1993

SUNDRY NOTICES AND REPORTS ON WELLS

Do not use this form for proposals to drill or to deepen or reentry to a different reservoir.
Use "APPLICATION FOR PERMIT—" for such proposals

SUBMIT IN TRIPLICATE

1. Type of Well

☒ Oil Well ☐ Gas Well ☐ Other

2. Name of Operator

MARALO, INC.

3. Address and Telephone No.

P. O. BOX 832, MIDLAND, TX 79702

4. Location of Well (Footage, Sec., T., R., M., or Survey Description)

UNIT G, SECTION 30, T23S, R30E
1980; FNL & 1980' FEL

5. Lease Designation and Serial No.

NM-81622

6. If Indian, Allottee or Tribe Name

7. If Unit or CA, Agreement Designation

8. Well Name and No.

GOLD RUSH "30 FED #1

9. API Well No.

30-015-28032

10. Field and Pool, or Exploratory Area

NASH DRAW; BRUSHY CANYON

11. County or Parish, State

EDDY, NM

12. CHECK APPROPRIATE BOX(S) TO INDICATE NATURE OF NOTICE, REPORT, OR OTHER DATA

TYPE OF SUBMISSION

- ☐ Notice of Intent
☐ Subsequent Report
☐ Final Abandonment Notice

TYPE OF ACTION

- ☐ Abandonment
☐ Recompletion
☐ Plugging Back
☐ Casing Repair
☐ Altering Casing
☐ Other

- ☐ Change of Plans
☐ New Construction
☐ Non-Routine Fracturing
☐ Water Shut-in
☐ Conversion to Injection
☒ Dispose Well
(Note: Report results of multiple completion on Well Completion Recommendation Report and Log form.)

13. Describe Proposed or Completed Operations (Clearly state all pertinent details, and give pertinent dates, including estimated date of starting any proposed work. If well is directionally drilled, give subsurface locations and measured and true vertical depths for all markers and zones pertinent to this work.)*

The Gold Rush "30" Federal, Wells # 1, #3 & #4 (Nash Draw; Brushy Canyon) share a common battery at the Gold Rush "30" Federal #1 wellsite located in SW/4 of NE/4 (UL. G) Section 30, T23S, R30E in Eddy County, New Mexico.

Well #1 produces approximately 130 BWPD, Well #3 produces approximately 54 BWPD and Well #4 produces approximately 92 BWPD. Water is transported by 3" poly pipeline to the Maralo, Inc. Charger "29" Federal #1 SWD, (NMNM-95935) (NMNM-92180) SW/4 of NW/4 (UL. E) Section 29, T23S, R30E in Eddy County, New Mexico, NMOCD Administrative Order SWD #630. Battery Schematic(s) attached. (Water Analysis will be sent under separate cover.)

14. I hereby certify that the foregoing is true and correct

Signed Donna L. Zagan

Title REGULATORY ANALYST

Date AUGUST 19, 1997

(This space for Federal or State office use)

(ORIG. SGD.) DAVID R. GLASS

Approved by
Conditions of approval, if any:

Title PETROLEUM ENGINEER


Date AUG 22 1997

SEE ATTACHED FOR

CONDITIONS OF APPROVAL

Title 18 U.S.C. Section 1001, makes it a crime for any person knowingly and willfully to make to any department or agency of the United States any false, fictitious or fraudulent statements or representations as to any matter within its jurisdiction.

GOLD RUSH 30 FED. #1 - #3 - #4

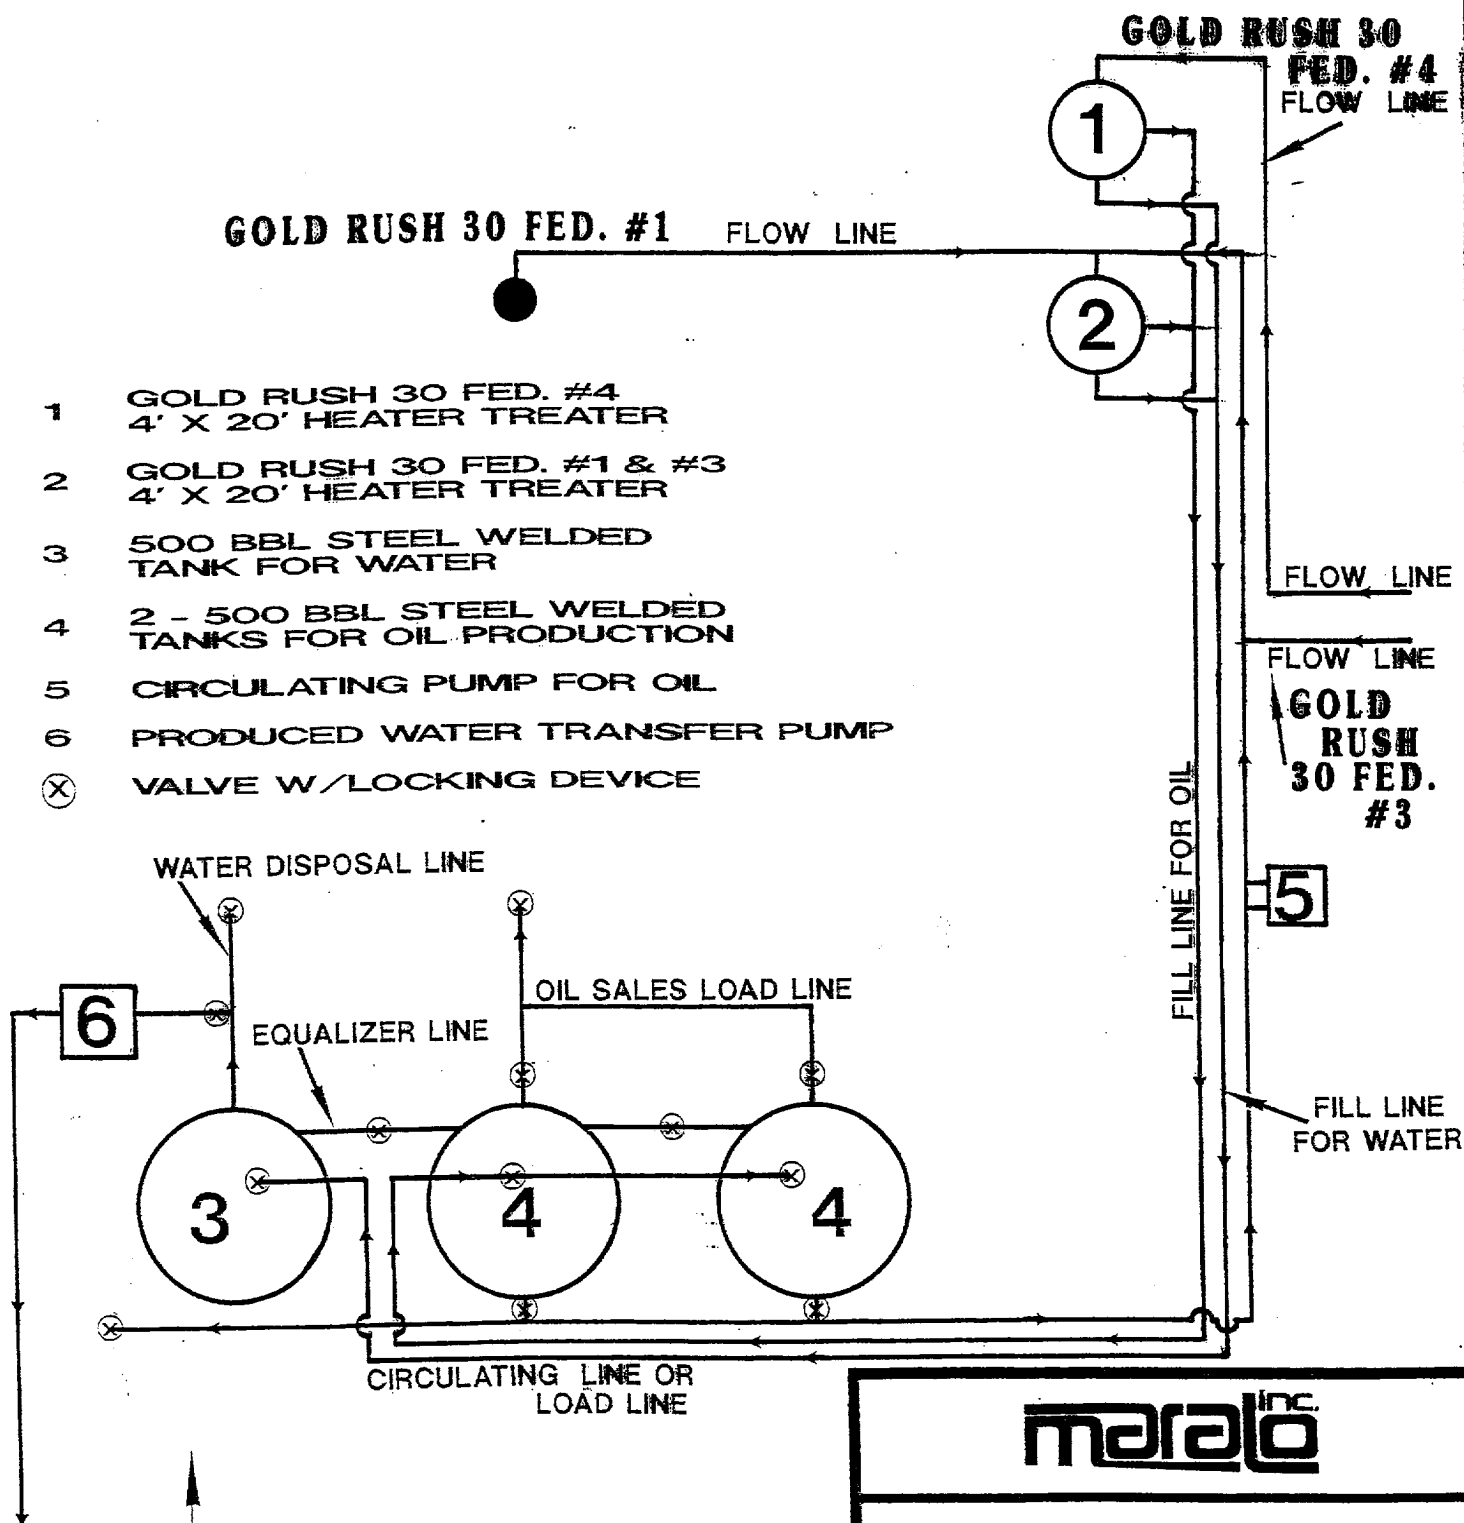


maralo inc.

GOLD RUSH 30 FED. #1
EDDY COUNTY, NEW MEXICO
1980' FN & WL OF SECTION 30,
T 23 S - R 30 E

NOT TO SCALE

CHARGER "29" FEDERAL #1 SWD

1780' FNL & 810' FWL
SECTION 29, T 23 S - R 30 E
EDDY COUNTY, NEW MEXICO

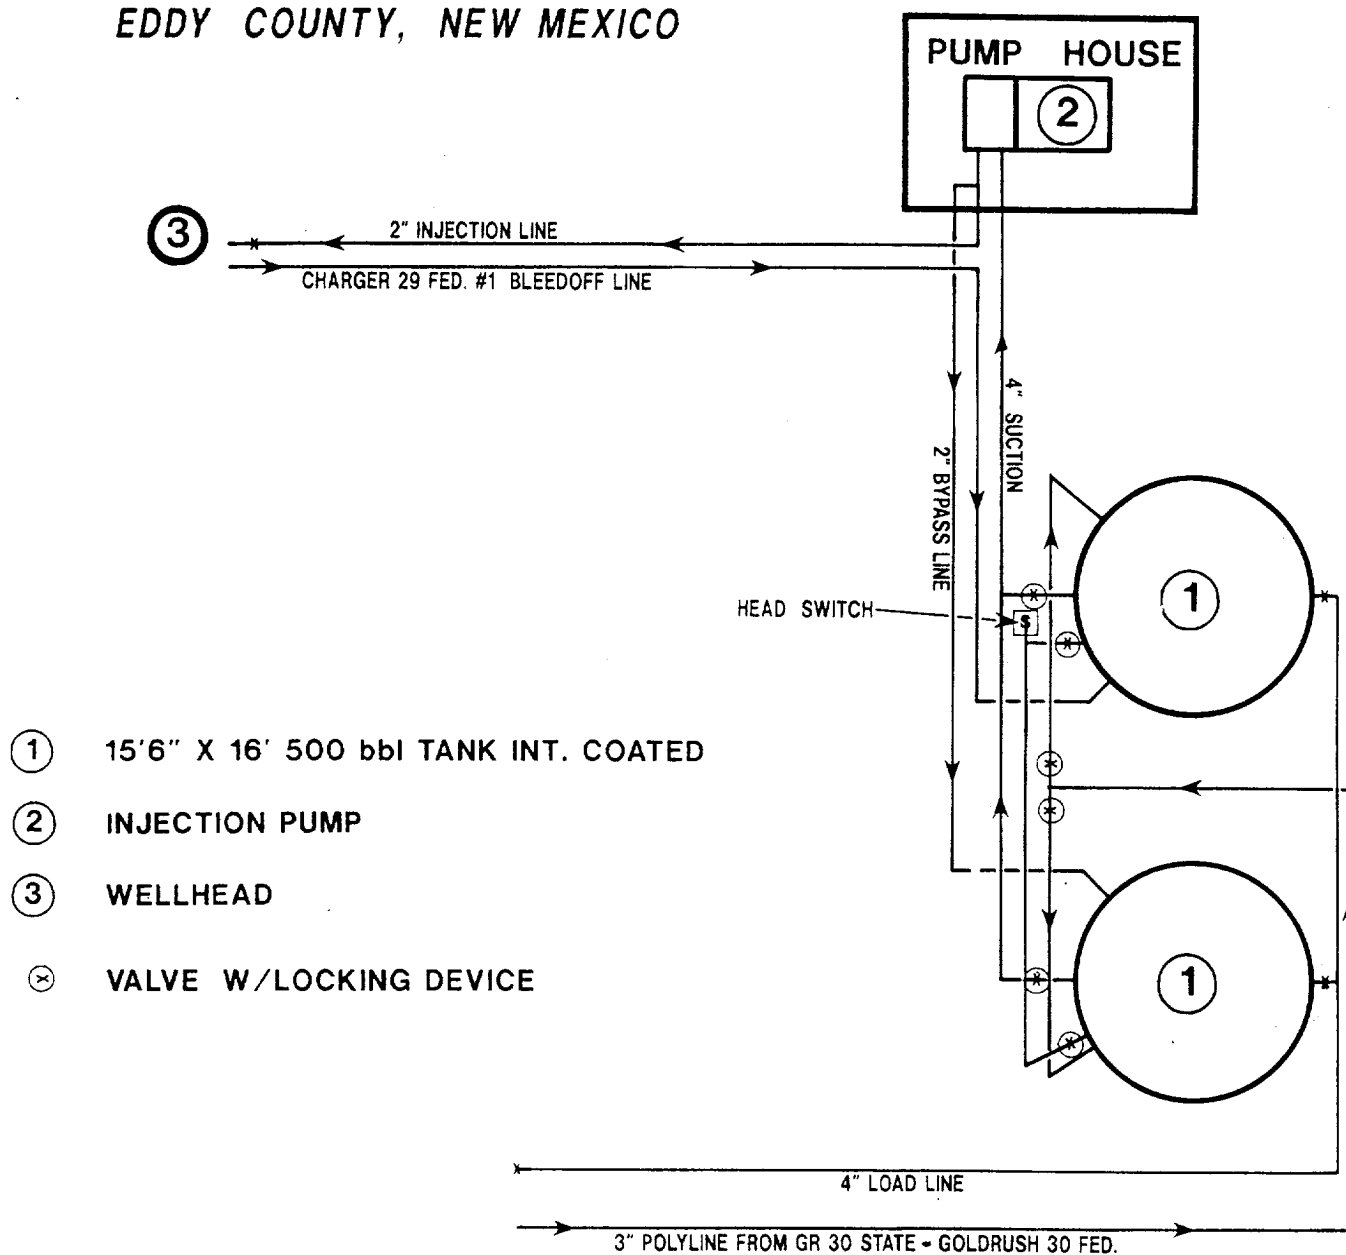

maralo^{INC.}

CHARGER "29" FEDERAL #1 SWD
EDDY COUNTY, NEW MEXICO

NOT TO SCALE