



M.H. STATE 28 COM 2
 1980' FSL & 1650' FWL SEC 28 T23S R26E
 EDDY Co. N.M.
 PROPOSED PLUGGED WELL ADJ.

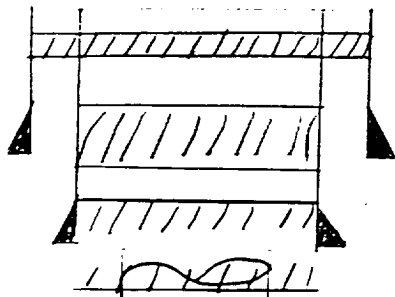

5SK 3'-10'
 40 SK CMT PLUG 560-760'
 13 3/8" @ 615'
 60 SK CMT PLUG 1740-1900'
 9 3/8" @ 1798'

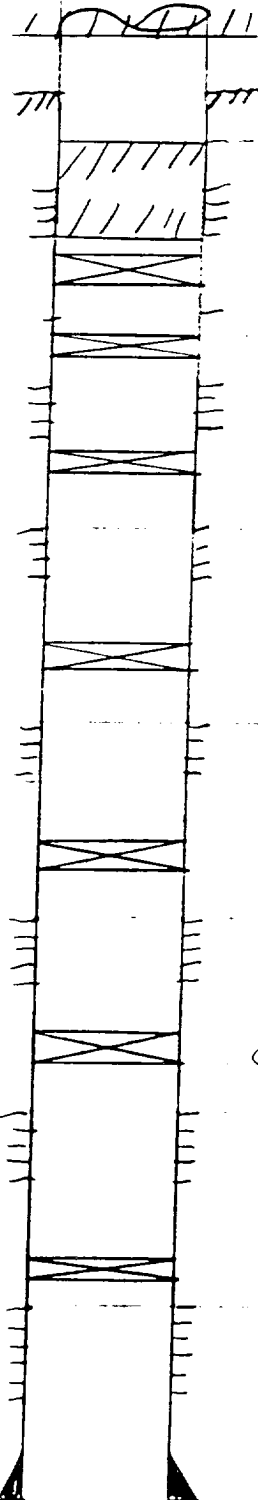

TOC 2946'

25 SK CMT PLUG 3460-3600'
 PERFS 3592-3604
 CMT RETAIN @ 4190'
 PERF 4245-46
 CIBP @ 4853
 PERF 4908-4926
 CIBP @ 5075' / CAP w/ 20' CMT
 PERFS 5100-5154
 CIBP @ 7865' / CAP w/ 20' CMT
 PERFS 10282-10464 (502' D)
 CIBP @ 10845 CAP w/ 20' CMT
 PERFS 10866-10914
 CIBP @ 11350 / CAP w/ 20' CMT
 PERFS 11369-11388
 CIBP @ 11500' CAP w/ 20'
 PERFS 11516-11573