


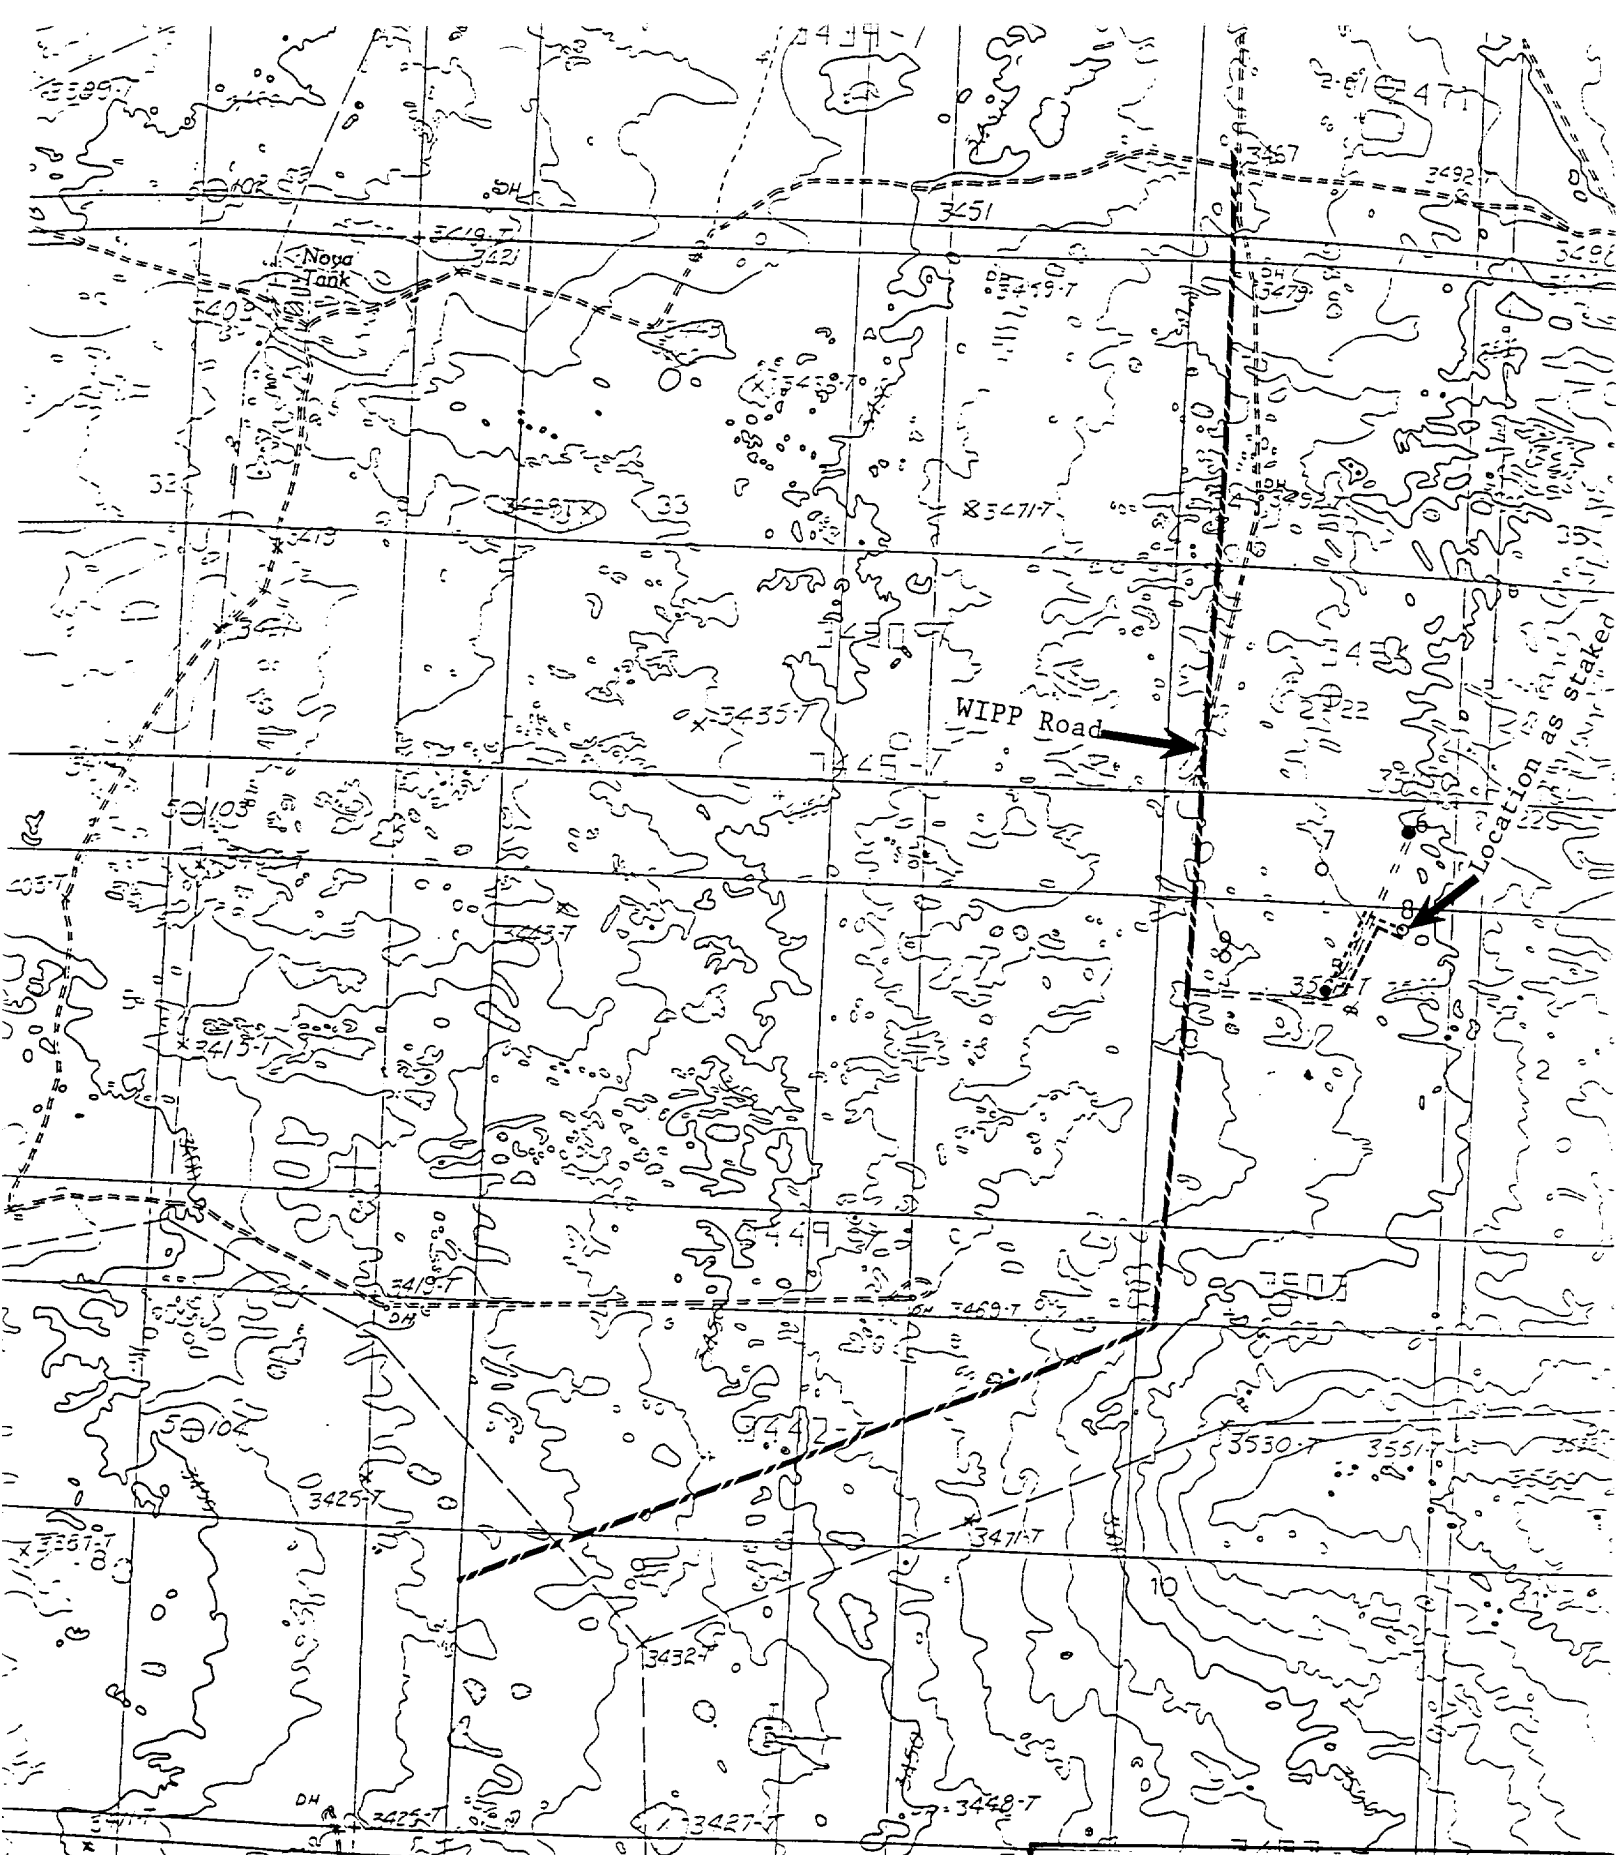

Proposed Flowline ----

Proposed Powerline

EXHIBIT "F"
ROUTE OF FLOWLINES
& POWERLINES

POGO PRODUCING COMPANY
LOST TANK "3" FEDERAL # 8
UNIT "H" SECTION 3