


CONFIDENTIAL INFORMATION
 SOUTHWESTERN DIVISION
 SITE SECURITY PLAN #1
 P. O. BOX 3116
 Midland, Texas 79702

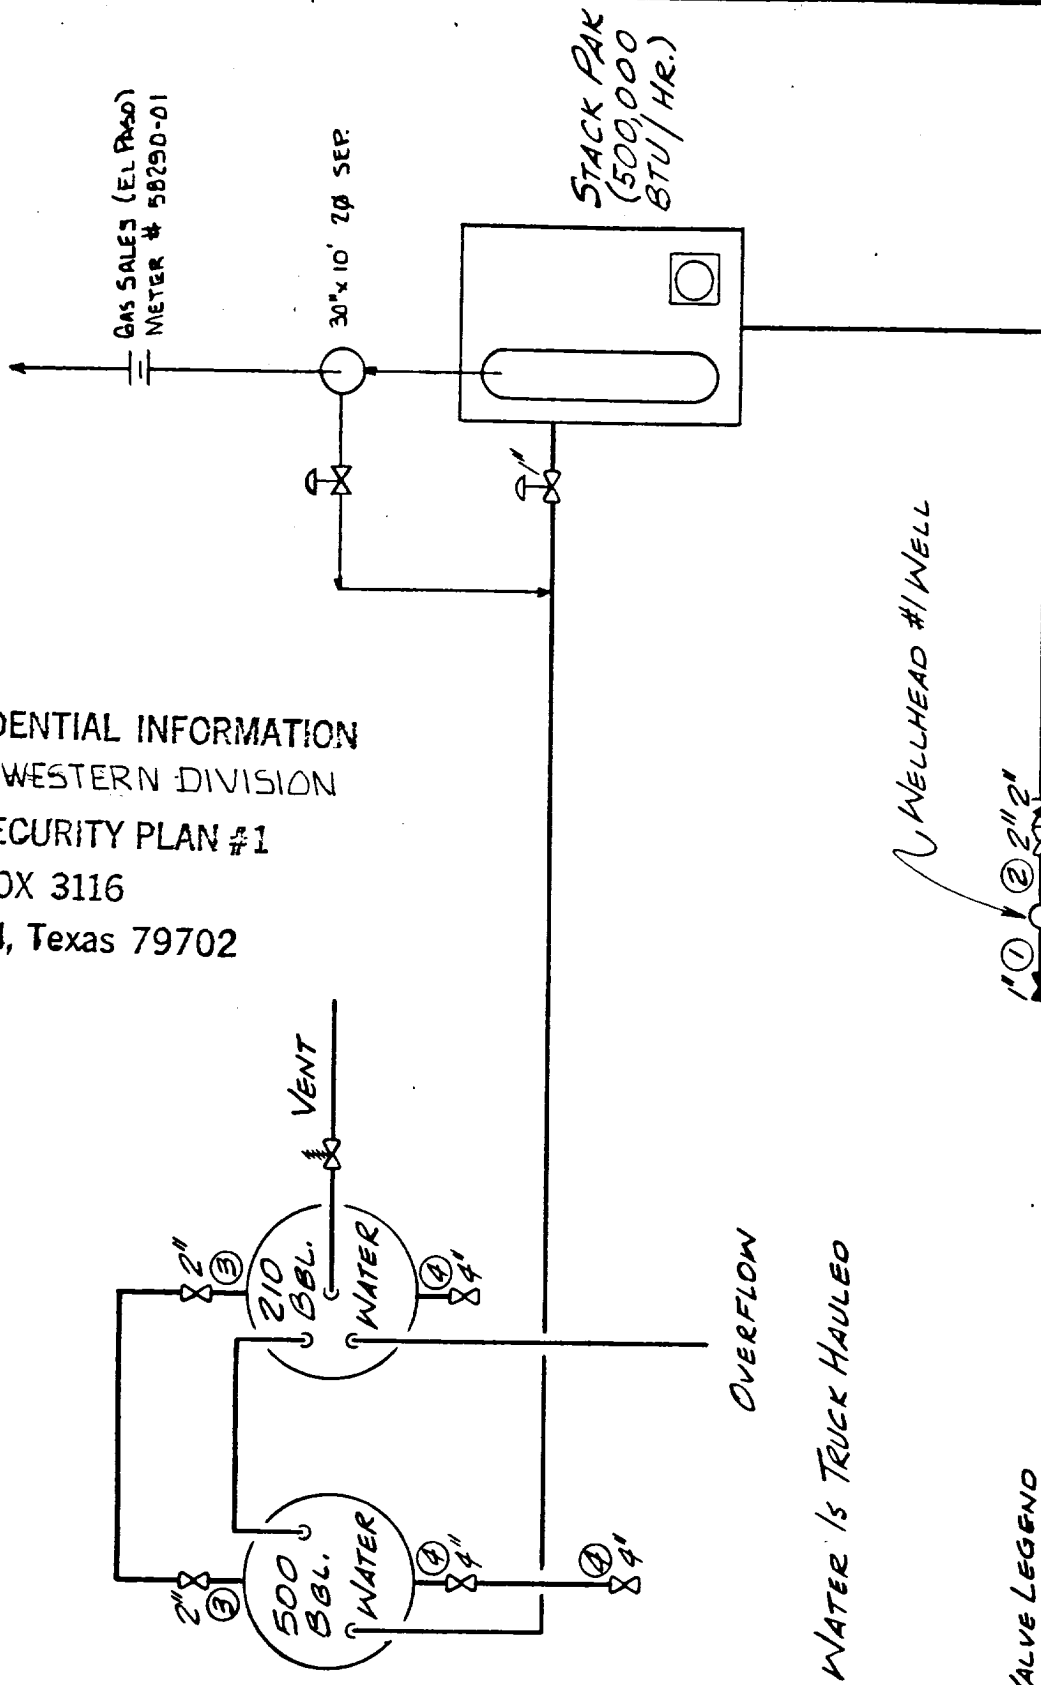

- VALVE LEGEND
- 1 NORMALLY CLOSED
 - 2 NORMALLY OPEN
 - 3 OPEN DURING PRODUCTION, CLOSED DURING RUN
 - 4 CLOSED DURING PRODUCTION, OPEN DURING RUN

MILEPOST FEDERAL COM. #1, S. CARLSBAD FIELD
 LEASE # NM-010592, 660' FNL & 660' FEL
 SEC. 36, T-26S, R-25E EDDY CO., NEW MEXICO

EXXON COMPANY, U.S.A.
 A DIVISION OF EXXON CORPORATION
 PRODUCTION DEPARTMENT

DRAWN JOE LAWRENCE
 CHECKED _____

ENGR. SECTION CDM REVISED 10-21-84
 APPROVED _____

SCALE NONE
 DATE 12-15-84

JOB NO. _____ FILE NO. AA-506