


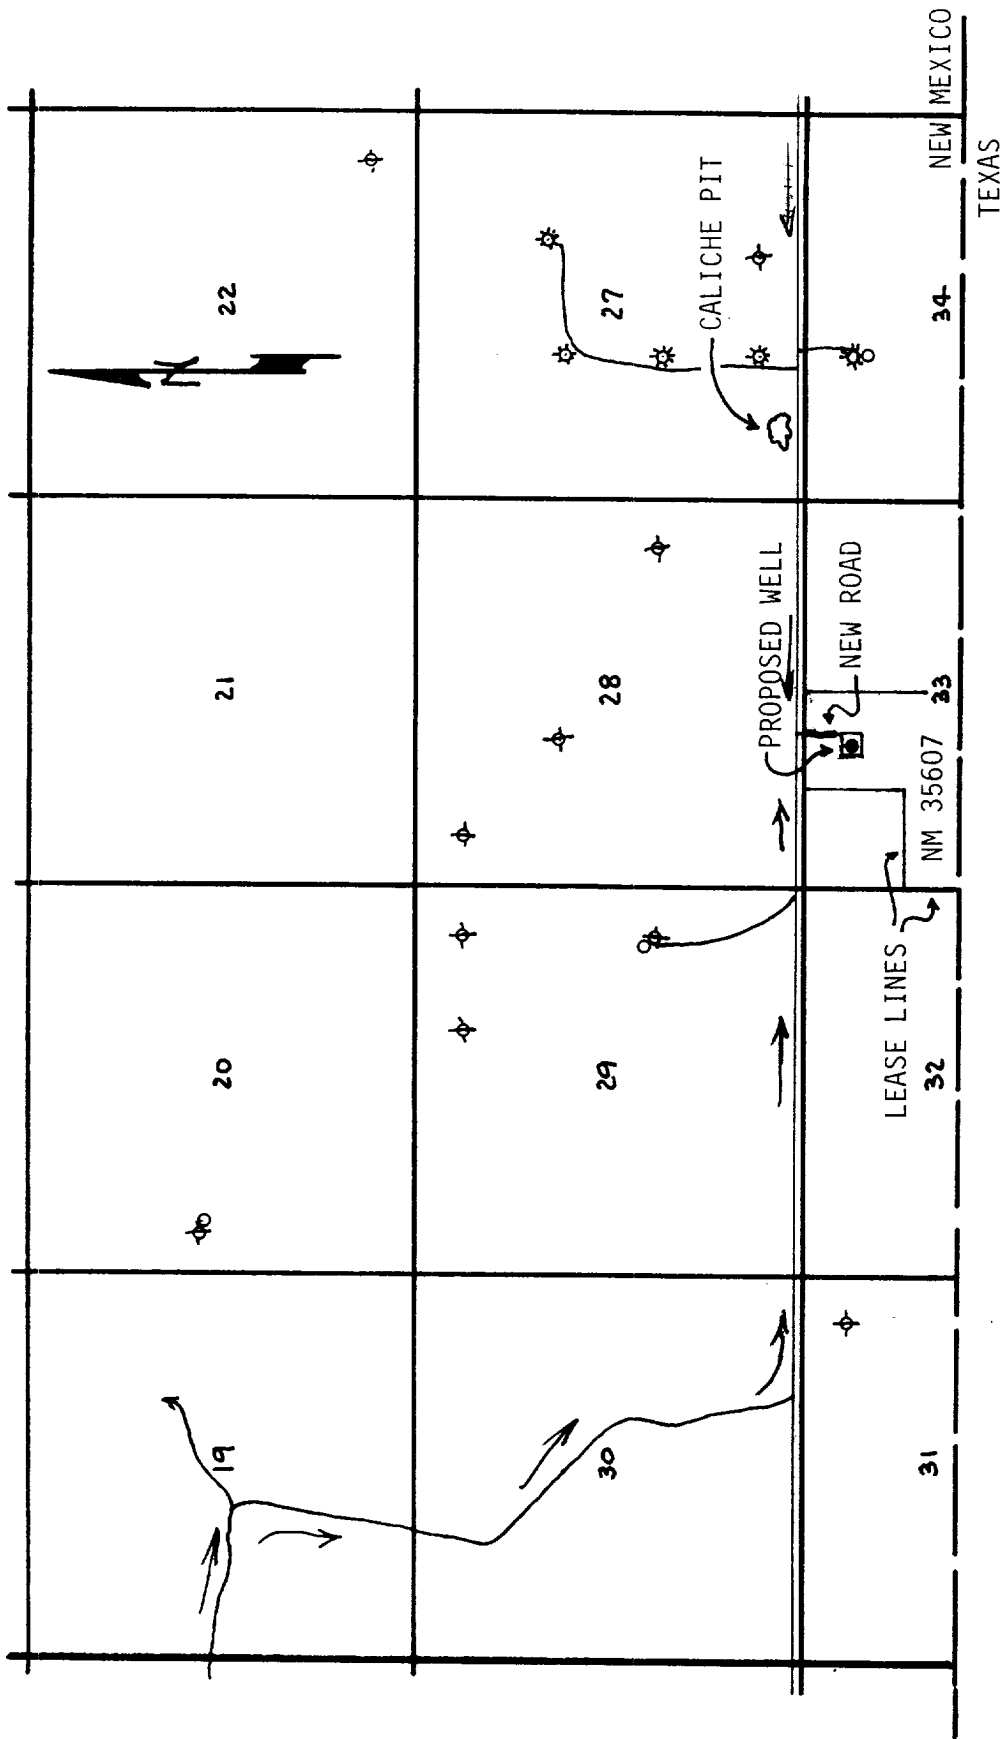

LEGEND:

- \* Gas Well
- ⊕ Plugged Well
- Proposed Well
- Existing Caliche Road
- Proposed New Road

EXHIBIT "B"

ELLWADE CORPORATION  
 WELL NO. 1 ROSS DRAW FEDERAL COM  
 660' FNL & 1980' FNL SEC. 33, T. 26 S., R. 30 E.  
 EDDY COUNTY, N.M. SCALE: 2" = 1 MI.