



ANCHOR TRENCH DETAIL #2

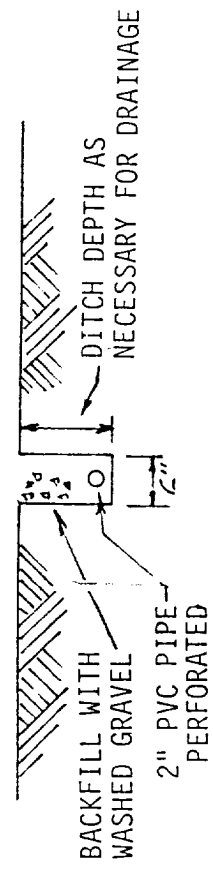

DRAIN LINE DETAIL NO. 1

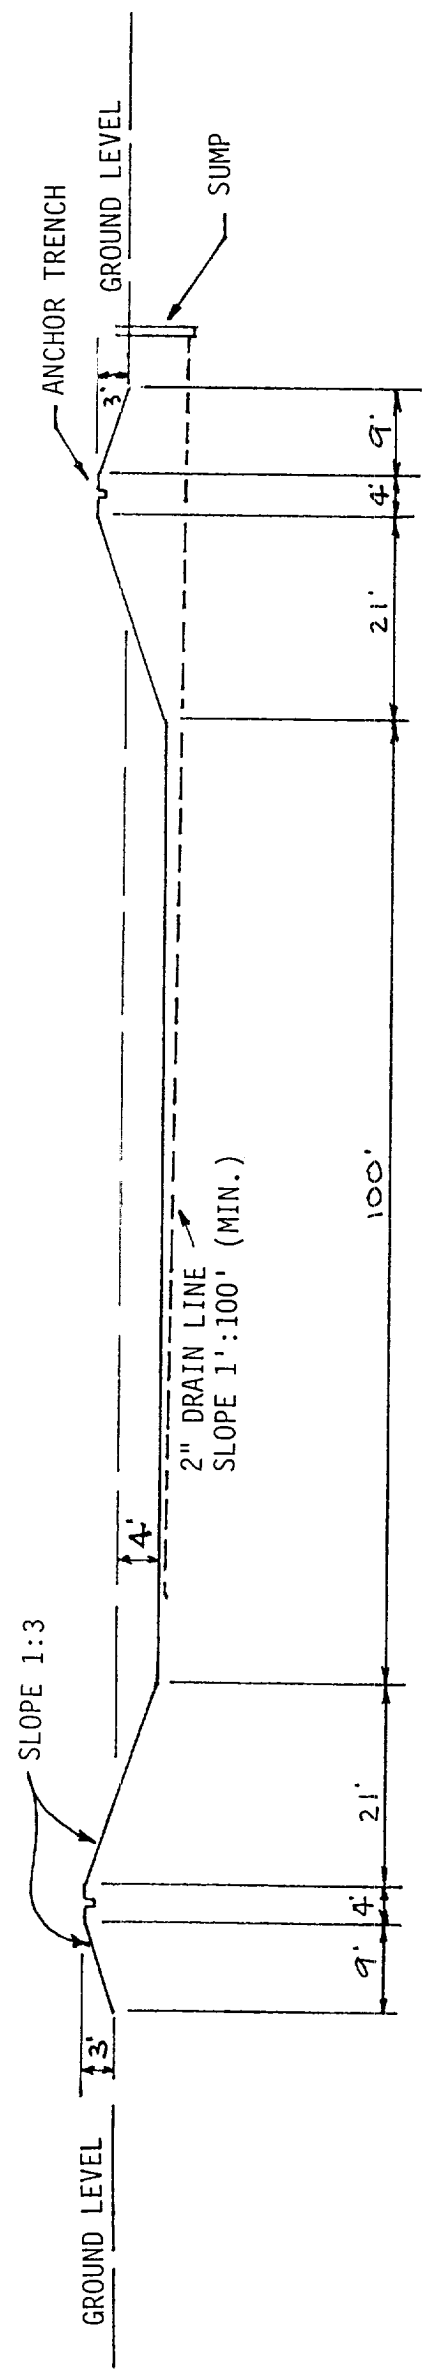

SECTION A-A

EXHIBIT "C"

BBC, INC.

APPLICATION FOR PERMIT
TO UTILIZE A LINED PIT
NE 1/4 NW 1/4 OF SECTION 33, T.26 S., R.30 E.
EDDY COUNTY, N.M. SCALE: None