

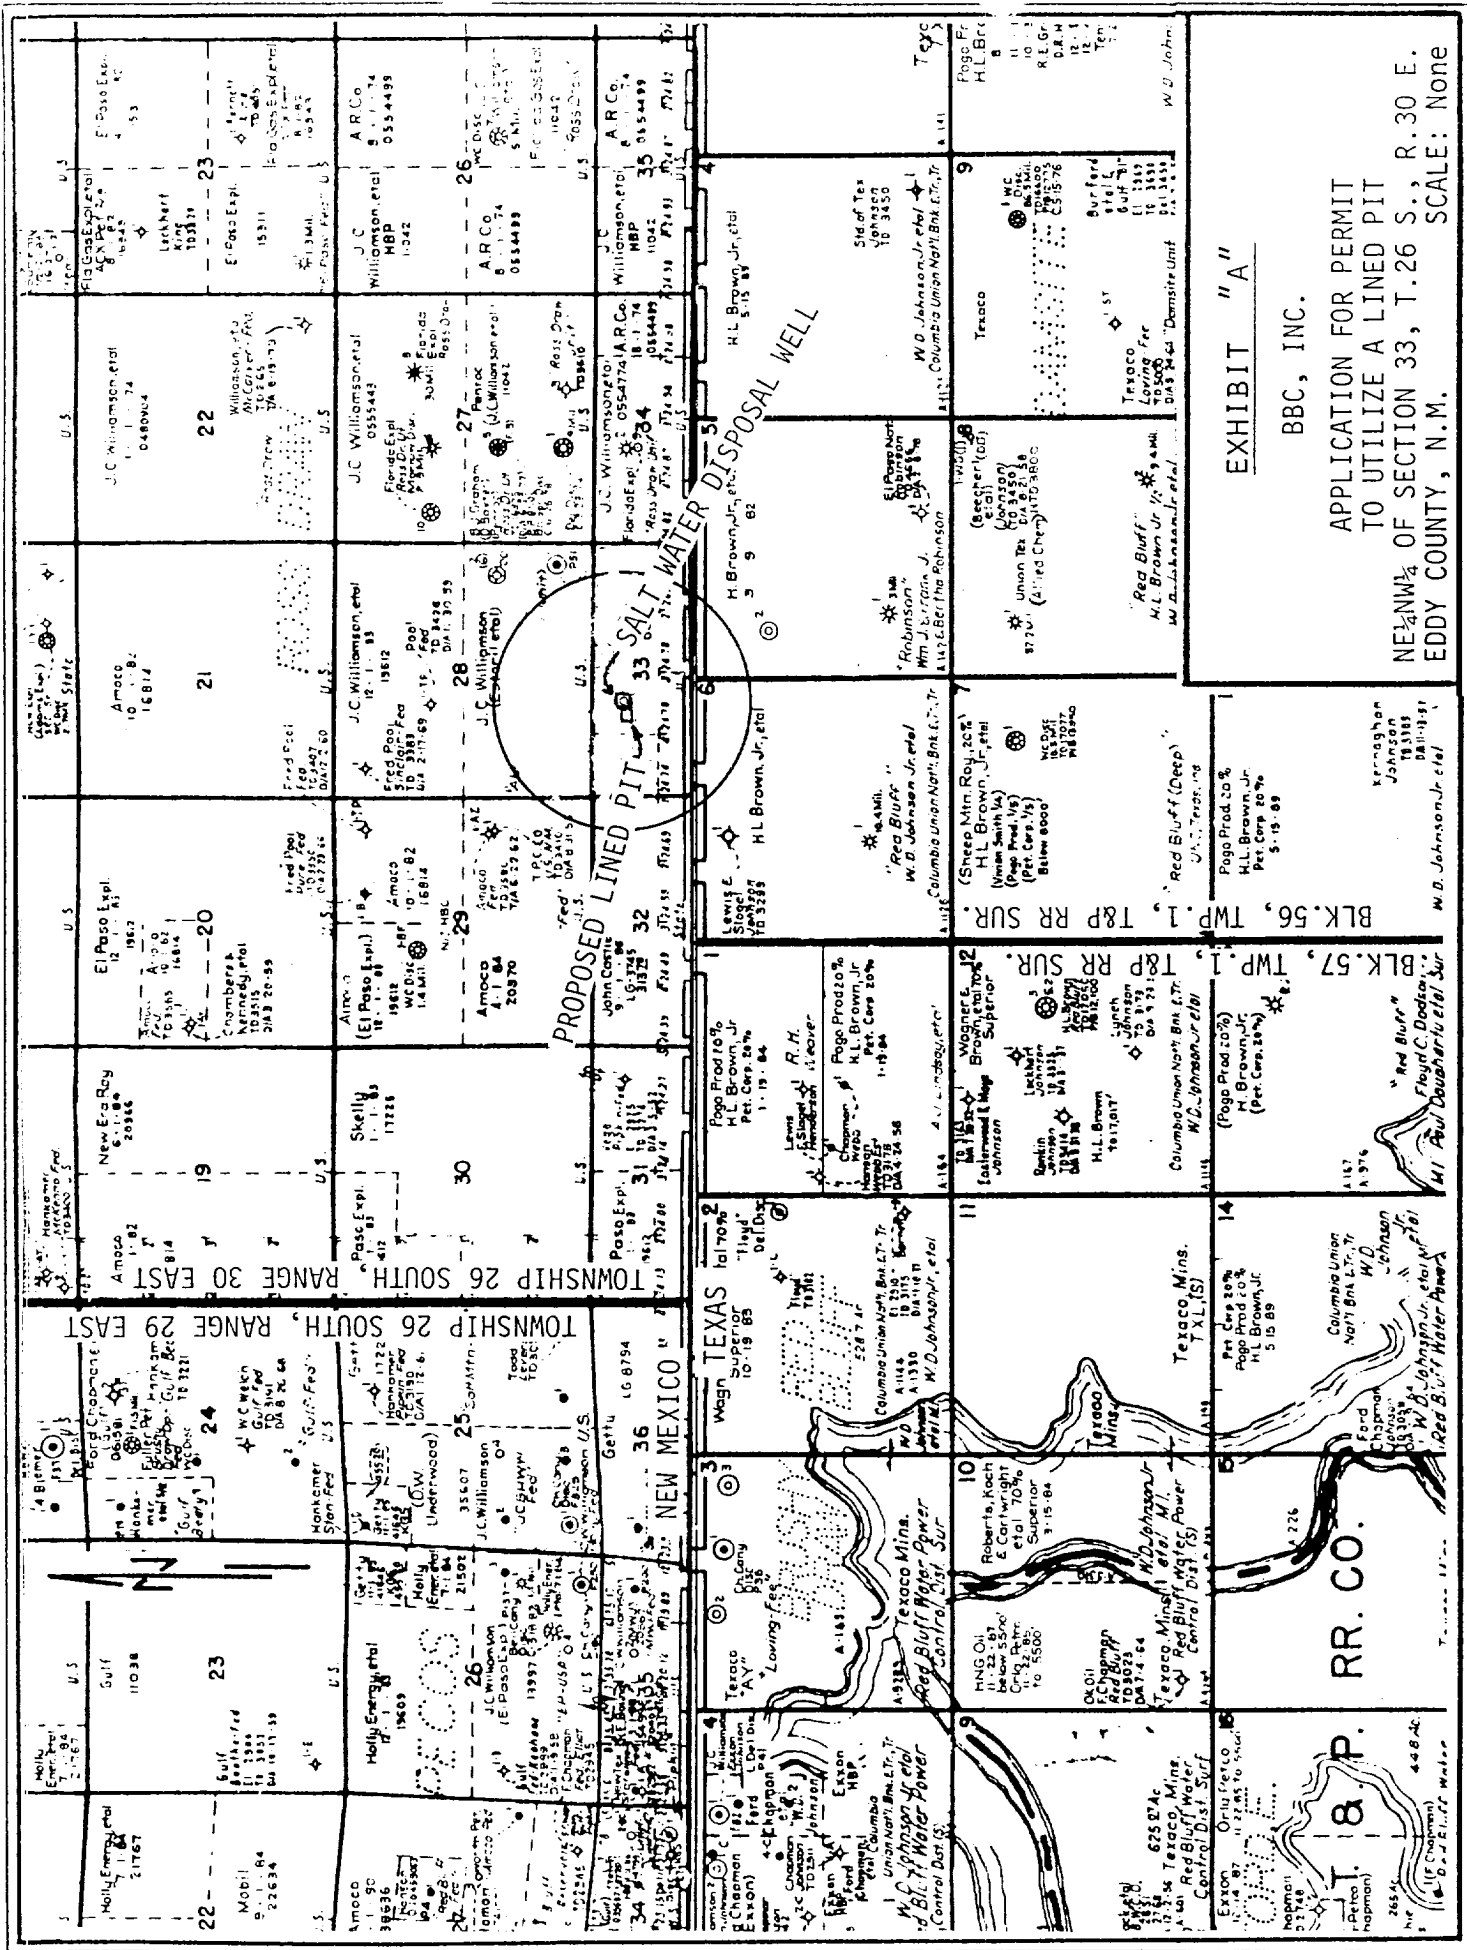


EXHIBIT "A"

BBC, INC.

APPLICATION FOR PERMIT  
TO UTILIZE A LINED PIT  
NE 1/4 NW 1/4 OF SECTION 33, T. 26 S., R. 30 E.  
EDDY COUNTY, N.M.

SCALE: None