

LEGEND

State Line LTD Pipeline .

State Line LTD Disposal Well.

State Line LTD Proposed second disposal well.


Producing wells disposing of water into State Line LTD disposal system.

Wells in process of being drilled or completed.

Locations of wells for which intention s to drill have been approved.

2-15-85
2-26-85

STATE

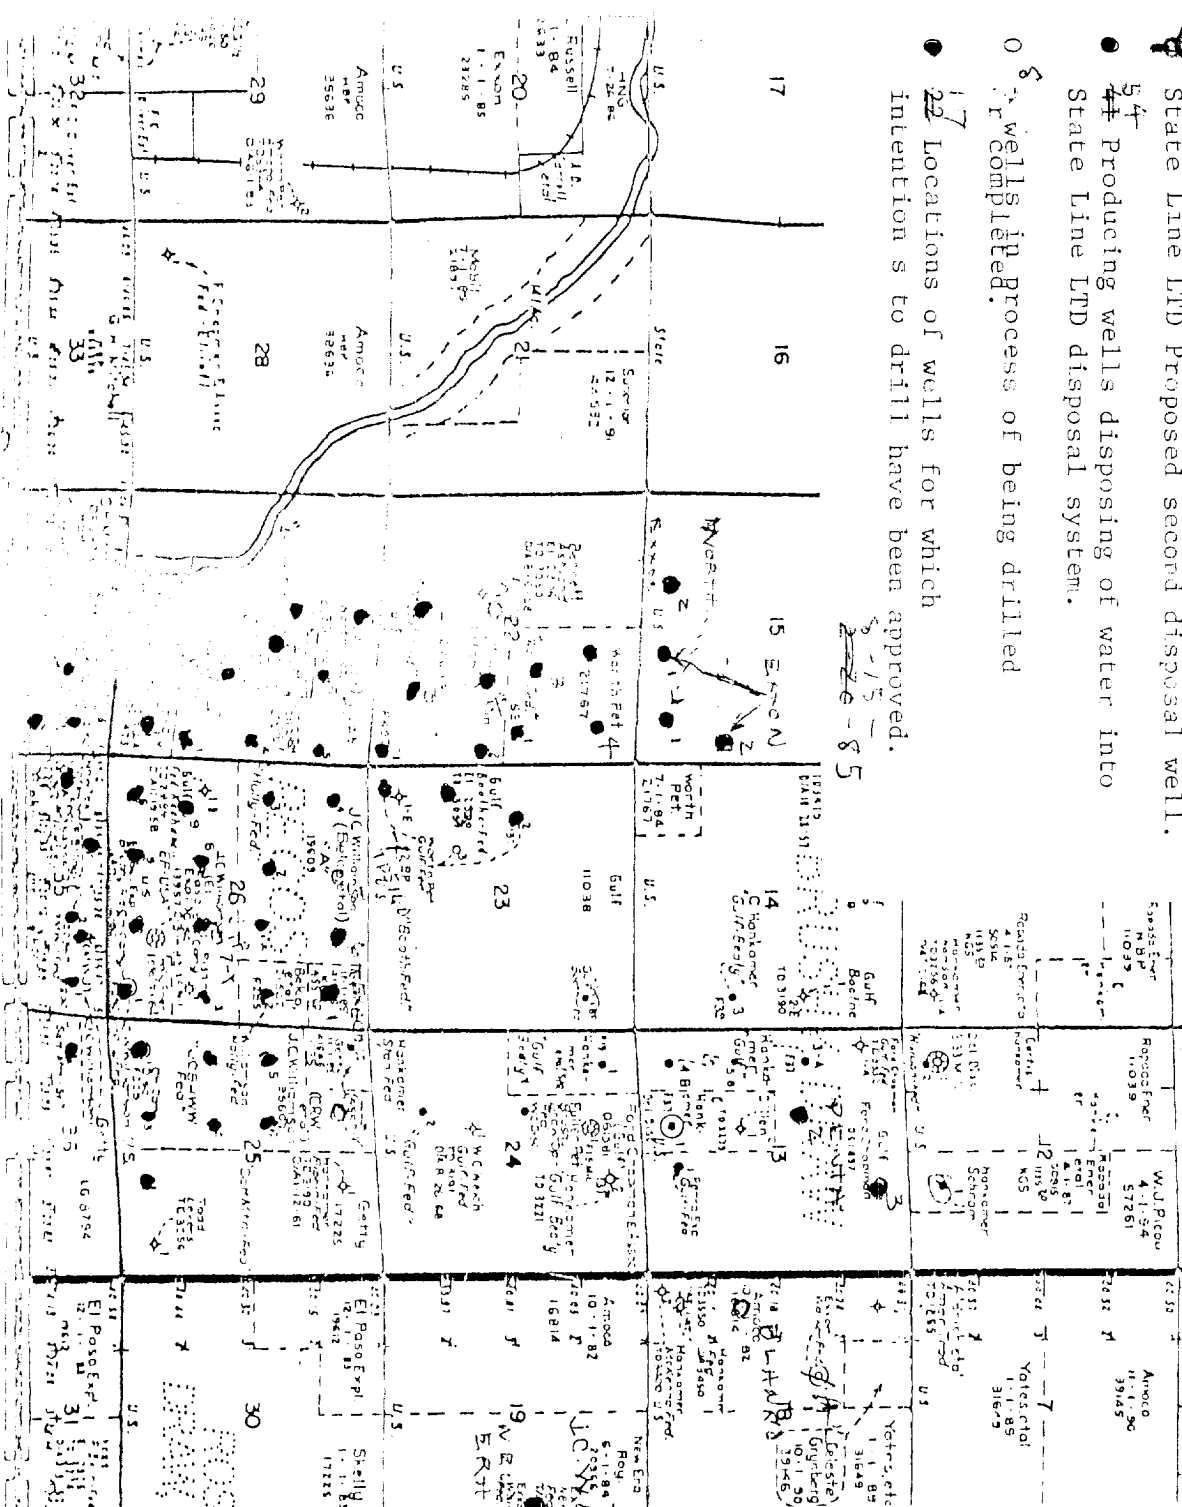

EVES. North

County

W