

WELL COMPLETION SKETCHES

SJ-0190

Stephens + Johnson Operating Co.
Gulf Federal No. 2

Brushy Draw, Delaware

4-17-2000

WELL

FIELD

DATE

PRESENT COMPLETION ☒

SUGGESTED COMPLETION ☐

WELL CLASS

KB ELEVATION 2924

DF ELEVATION


GL ELEVATION 2913

PERMANENT WELL BORE DATA

DATA ON THIS COMPLETION

8 5/8" 24# CSG @ 536'
Cmt w/250 SX (circ)
in 11" hole

5 1/2" 15.5# J-55 CSG
@ 5180'
Cmt w/350 SX in 7 7/8"
hole
TOC @ 4152 CBL

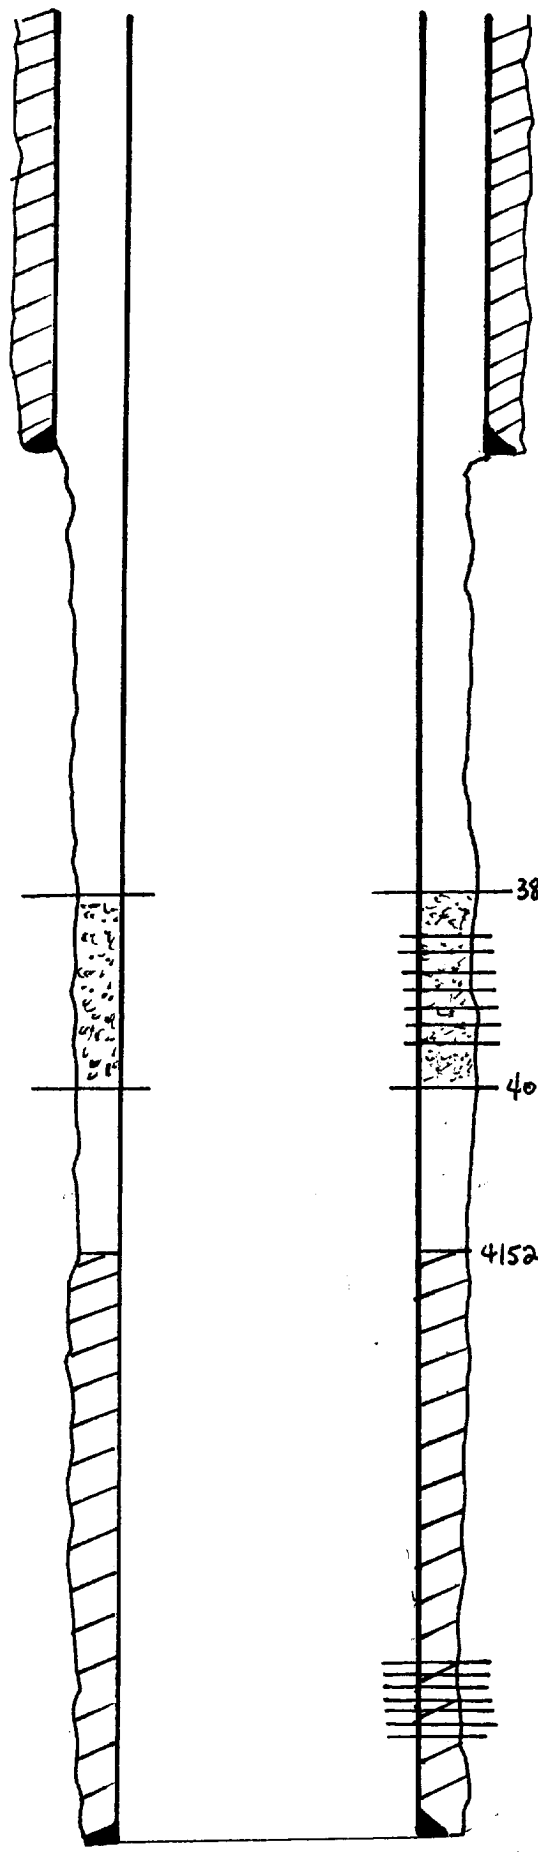

4 way SQZ holes at
3875' and 4050'
Squeezed behind pipe
w/120 SX.

Perf 3918-4024 4 JSPF

Perfs: 5085, 87, 88, 89, 91, 92,
93, 95, 5101, 02, 03, 05,
06, 07, 09, 11, 12, 13
1 JSPF

PBTD -
TD - 5180

RECEIVED
APR 24 2000
BLM
ROSWELL, NM