



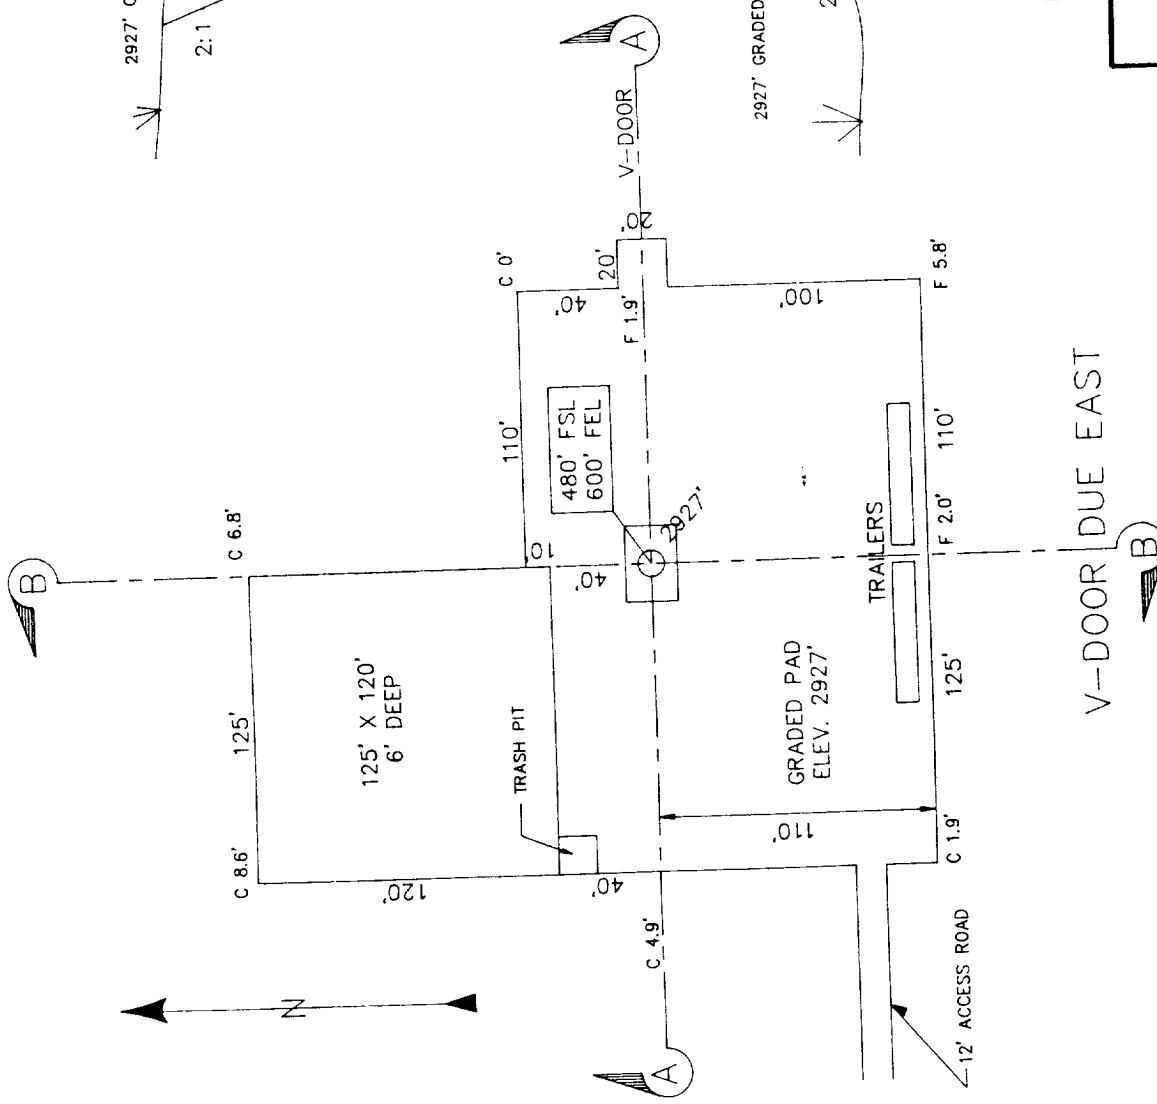

V-DOOR DUE EAST

PLAN VIEW
SCALE: 1"=50'

SECTION A-A

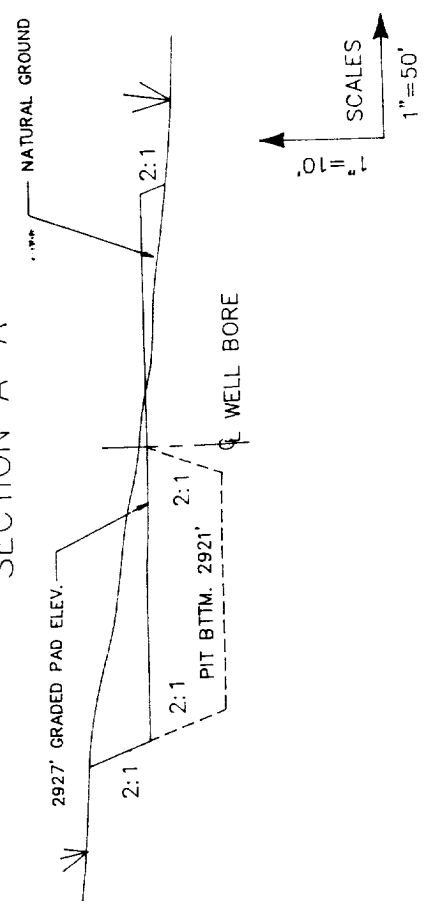

SECTION B-B

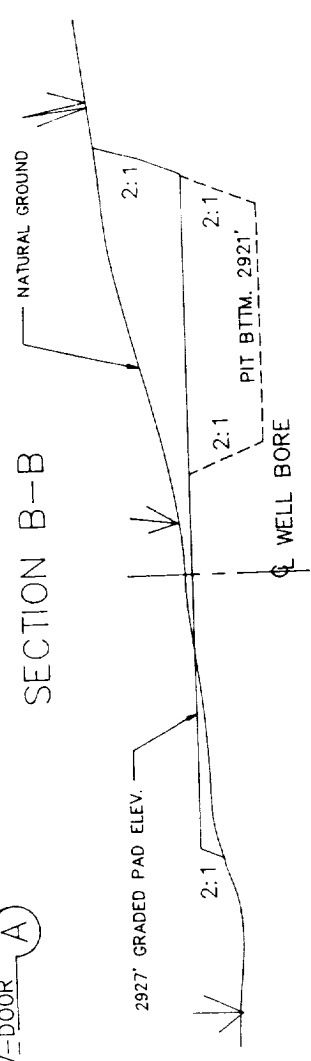


EXHIBIT "B"

V-DOOR DUE EAST

SOSA FEDERAL #2 SEC. 15, T26S, R29E		EDDY CO., N.M.		BRUSHY DRAW FLD.	
DRAWN RSM		ENGINEER SECTION PAS/C.E.		CHECKED	
DATE 11-4-89		SCALE 1"=50'		DATE 2-7-89	
JOB NO.		FILE NO.		W-B-2018	
EXCON COMPANY, U.S.A. A DIVISION OF EXCON CORPORATION PRODUCTION DEPARTMENT					