


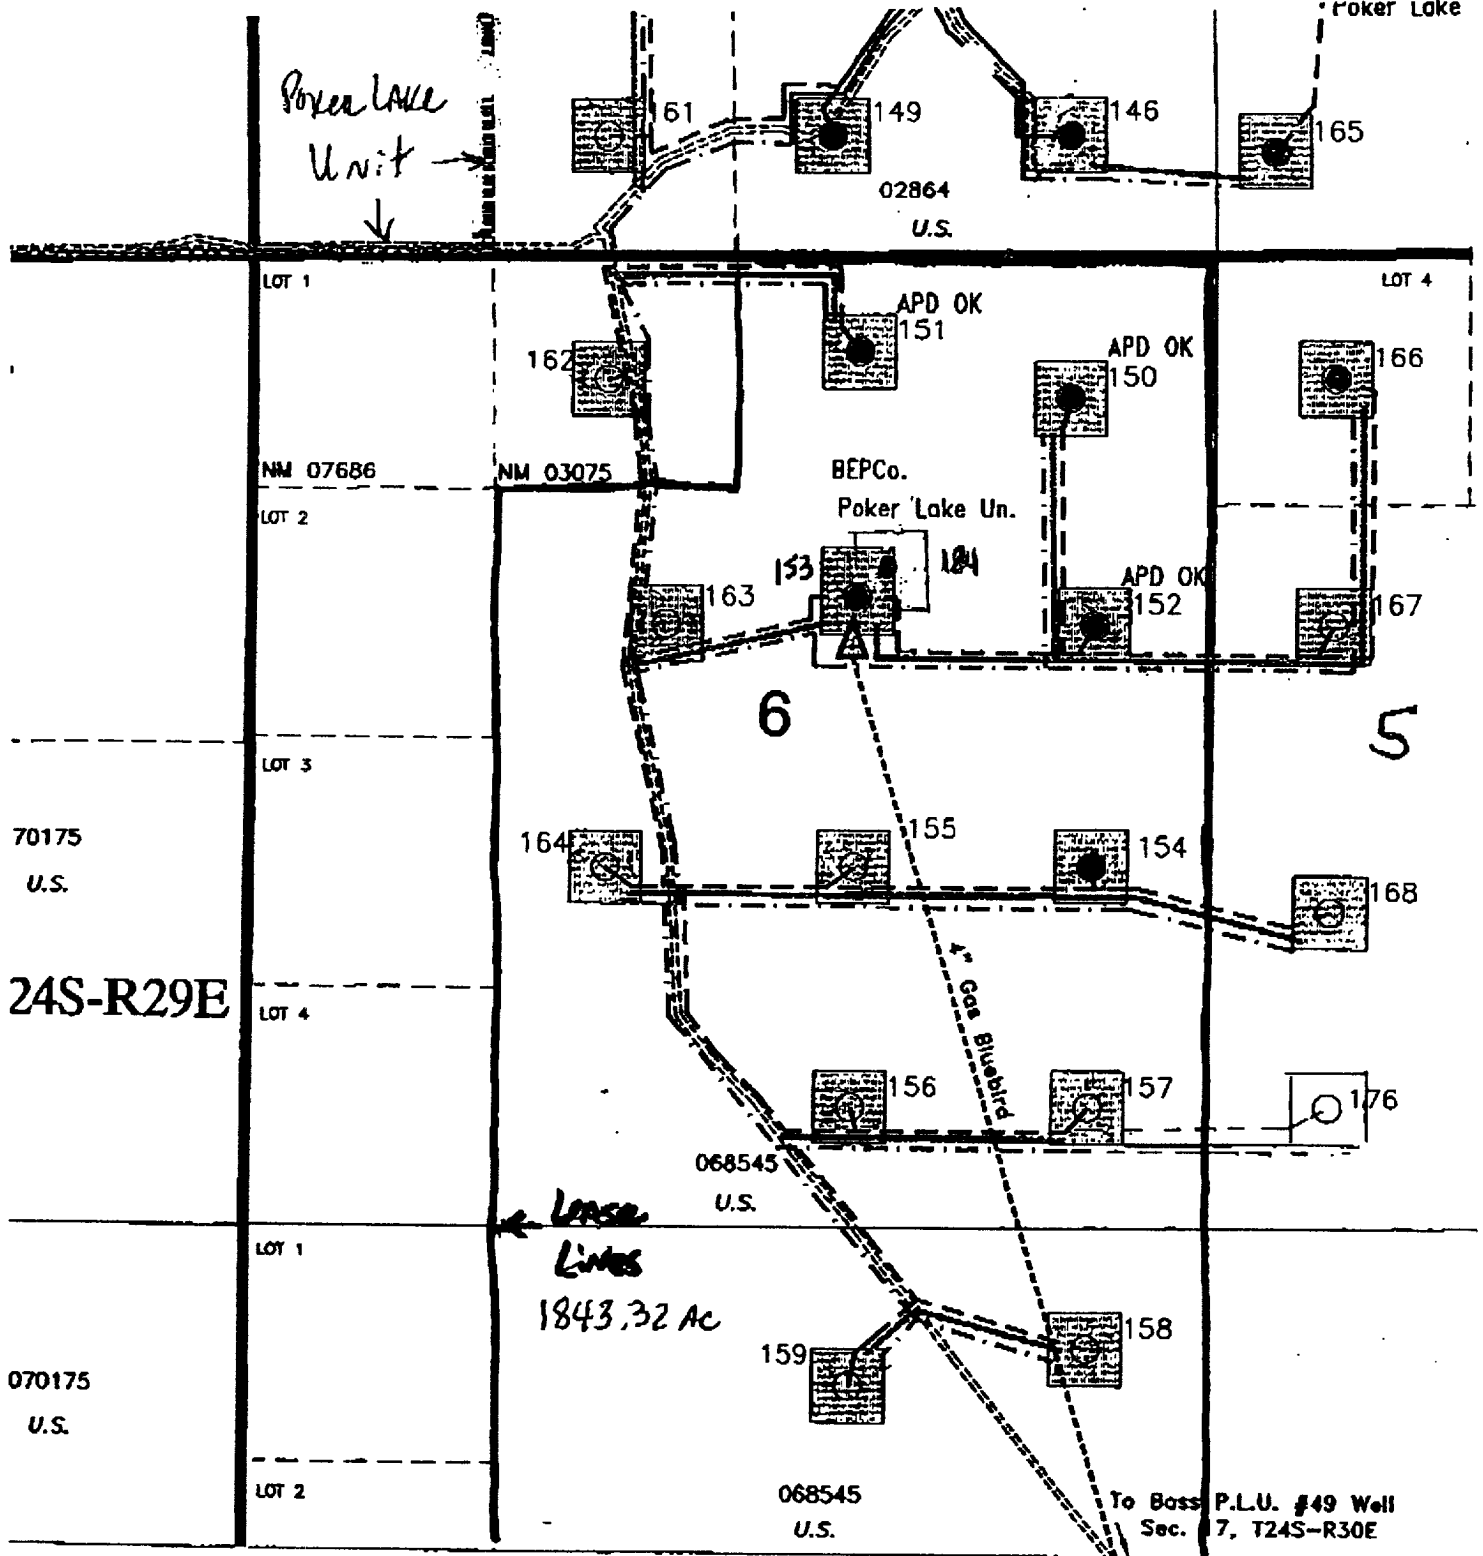

LEGEND

- 400' x 400' Arch Cleared Area
- Existing Roads
- Proposed Roads
- Existing Flowlines (2 7/8" steel)
- Proposed Flowlines (2 7/8" steel)
- Existing Power Lines
- Proposed Tank Battery
- Existing Gas Pipeline (4" polypipe buried)
- Proposed Gas Pipeline (4" steel buried) (Uncertain Location)
- Proposed Gas Pipeline (4" polypipe buried) (Uncertain Location)

Exhibit A



Bass Enterprises F

N. PLU - REMU
Eddy County, N

Plan of Devel

1" = 1000

DATE:

3-02-01

SCALE