

UNITED STATES
DEPARTMENT OF THE INTERIOR
GEOLOGICAL SURVEY
Alameda, NM 89810NM OIL CONS. COMMISSION
RECEIVED BY
FEB 22 1984
ARTESIA, OFFICE30-085-62118
5. LEASE DESIGNATION AND SERIAL NO.
Federal 26 NM-20365

APPLICATION FOR PERMIT TO DRILL, DEEPEN, OR PLUG BACK

1a. TYPE OF WORK

DRILL ☒DEEPEN ☐PLUG BACK ☐

7. UNIT AGREEMENT NAME

8. FARM OR LEASE NAME

FEDERAL 26

9. WELL NO.

1623

10. FIELD AND POOL, OR WILDCAT

Wildcat - San Andres

11. SEC., T., R., M., OR BLK.
AND SURVEY OR AREA

Sec 26, T-9-S, R-29-E

12. COUNTY OR PARISH

Chaves

13. STATE

New Mexico

2. NAME OF OPERATOR

BRIGHT & COMPANY

3. ADDRESS OF OPERATOR

2355 Stemmons Bldg. Dallas, Texas 75207

4. LOCATION OF WELL (Report location clearly and in accordance with any State requirements.)*

At surface

660' FSL and 660' FEL

At proposed prod. zone

660' FSL and 660' FEL

14. DISTANCE IN MILES AND DIRECTION FROM NEAREST TOWN OR POST OFFICE*

15. DISTANCE FROM PROPOSED*

LOCATION TO NEAREST
PROPERTY OR LEASE LINE, FT.
(Also to nearest drig. unit line, if any)

660'

16. NO. OF ACRES IN LEASE

19. PROPOSED DEPTH

None

3500'

17. NO. OF ACRES ASSIGNED
TO THIS WELL

40

20. ROTARY OR CABLE TOOLS

Rotary

21. ELEVATIONS (Show whether DF, RT, GR, etc.)

3993.33' GR

22. APPROX. DATE WORK WILL START*

as soon as possible

23. PROPOSED CASING AND CEMENTING PROGRAM

SIZE OF HOLE	SIZE OF CASING	WEIGHT PER FOOT	SETTING DEPTH	QUANTITY OF CEMENT
12-1/4"	8-5/8"	24#	800-1000'	600 SX
7-7/8"	4-1/2"	10/50#	3500'	600 SX

Mud Program: See Exhibit G.

BOP Program: Series 900, Shaffer 10", 3000 psi, Double Ram,
See Exhibit E

Cement Program: See Exhibit F

RECEIVED

FEB 3 1984

OIL & GAS

ROSOWELL, NEW MEXICO

IN ABOVE SPACE DESCRIBE PROPOSED PROGRAM: If proposal is to deepen or plug back, give data on present productive zone and proposed new productive zone. If proposal is to drill or deepen directionally, give pertinent data on subsurface locations and measured and true vertical depths. Give blowout preventer program, if any.

24.

SIGNED

William J. Morris

TITLE

W. J. Morris, Agent

DATE

1-31-84

(This space for Federal or State office use)

PERMIT NO.

APPROVAL DATE

APPROVED BY

Orig. Sg. Earl R. Cunningham

TITLE

District Manager

DATE

FEB 17 1984

CONDITIONS OF APPROVAL, IF ANY:

APPROVAL SUBJECT TO
GENERAL REQUIREMENTS AND
SPECIAL STIPULATIONS
ATTACHED

All distances must be from the outer boundaries of the Section.

Owner Bright & Company		Lease Federal 26		Well No. 1
Letter P	Section 26	Township 9 South	Range 29 East	County Chaves

Well Location (if well):

660 feet from the east	Line and 660 feet from the south	Line
Level Elev. 3993.33	Producing Formation San Andres	Post Wildcat
		Dedicated Acreage: 40

Outline the acreage dedicated to the subject well by colored pencil or hatchure marks on the plat below.


If more than one lease is dedicated to the well, outline each and identify the ownership thereof (both as to working interest and royalty).

If more than one lease of different ownership is dedicated to the well, have the interests of all owners been consolidated by communitization, unitization, force-pooling, etc?

☐ Yes ☐ No If answer is "yes," type of consolidation NA

If answer is "no," list the owners and tract descriptions which have actually been consolidated. (Use reverse side of this form if necessary.)

No allowable will be assigned to the well until all interests have been consolidated (by communitization, unitization, forced-pooling, or otherwise) or until a non-standard unit, eliminating such interests, has been approved by the Division.

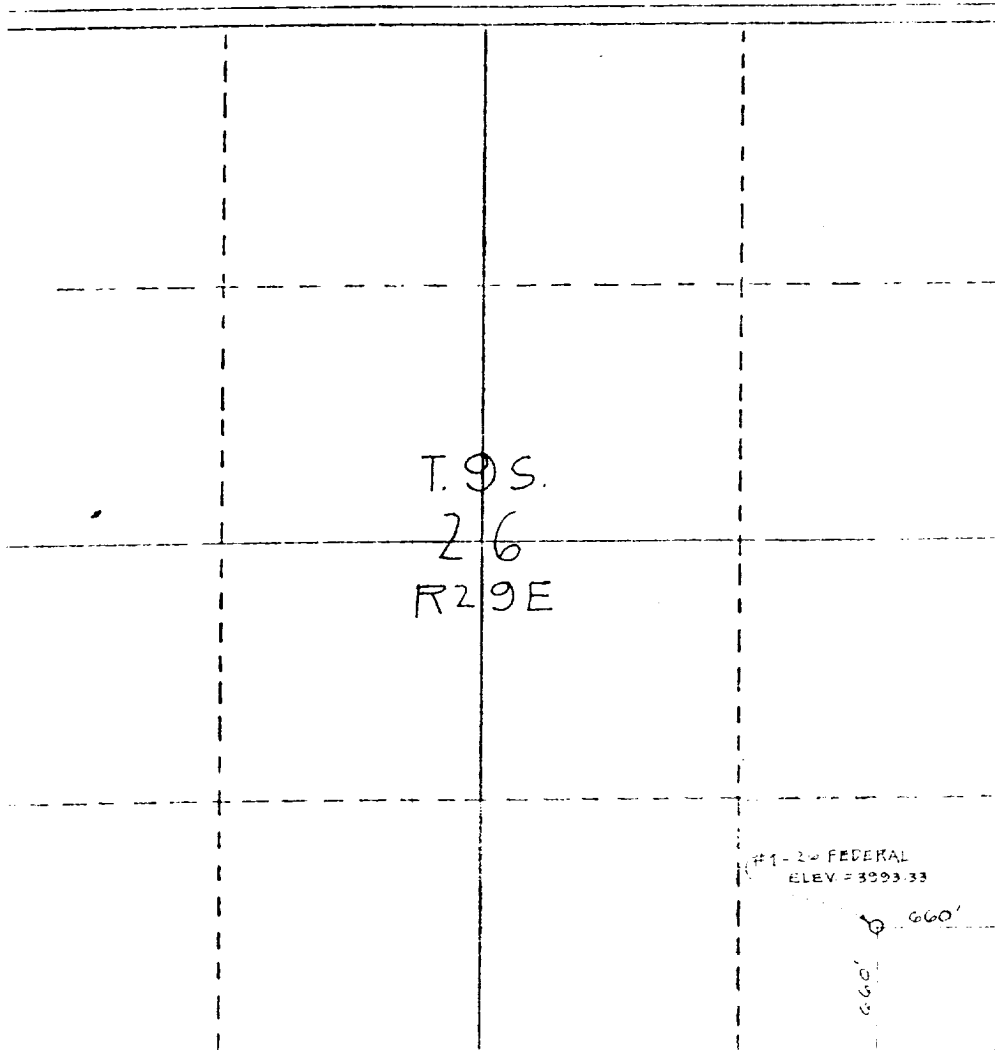

CERTIFICATION

I hereby certify that the information contained herein is true and complete to the best of my knowledge and belief.

William J. Morris
Name

W. J. Morris

Position
Agent

Company
BRIGHT & COMPANY


Date
January 31, 1984

I hereby certify that the well location shown on this plat was plotted from field notes of actual surveys made by me or under my supervision, and that the same is true and correct to the best of my knowledge and belief.

Richard B. Wright
Richard B. Wright
Professional Land Surveyor
New Mexico
1984
A. Mex. #7929

EXHIBIT E

R.D.C., INC.
Rig No. 3
BOP EQUIPMENT

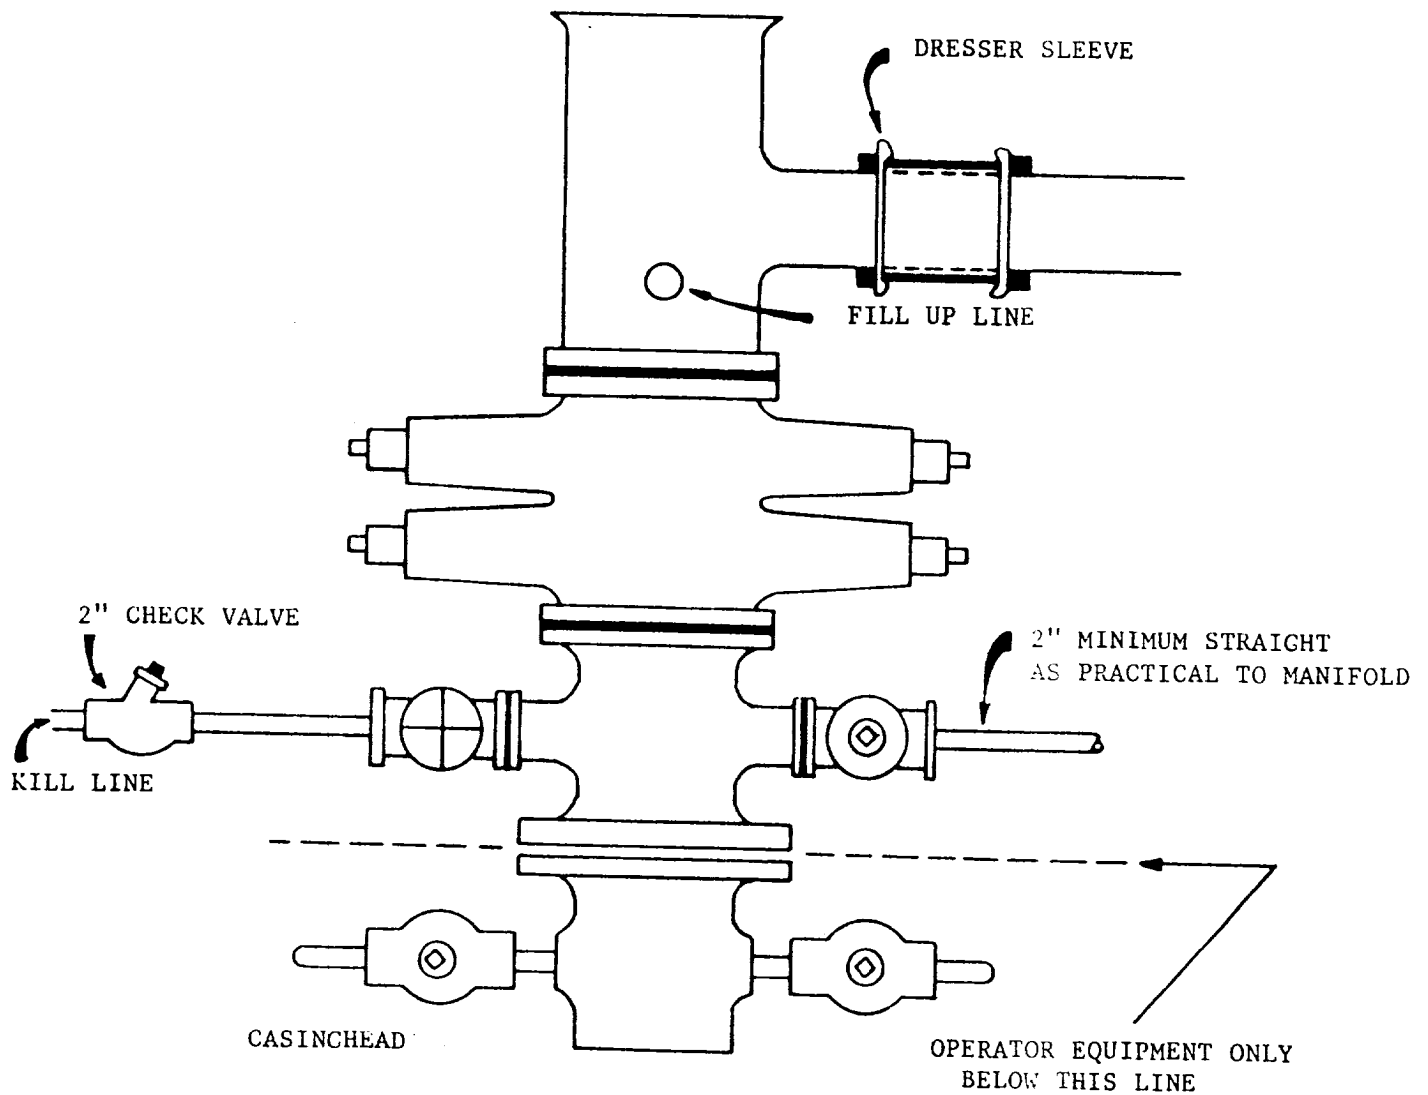


3000 PSI, SERIES 900

HYDRAULIC OPERATED

3000 # GRAY KELLY COCK AND SAFETY SUB

R.D.C., INC.
 Rig No. 3
 BOP EQUIPMENT

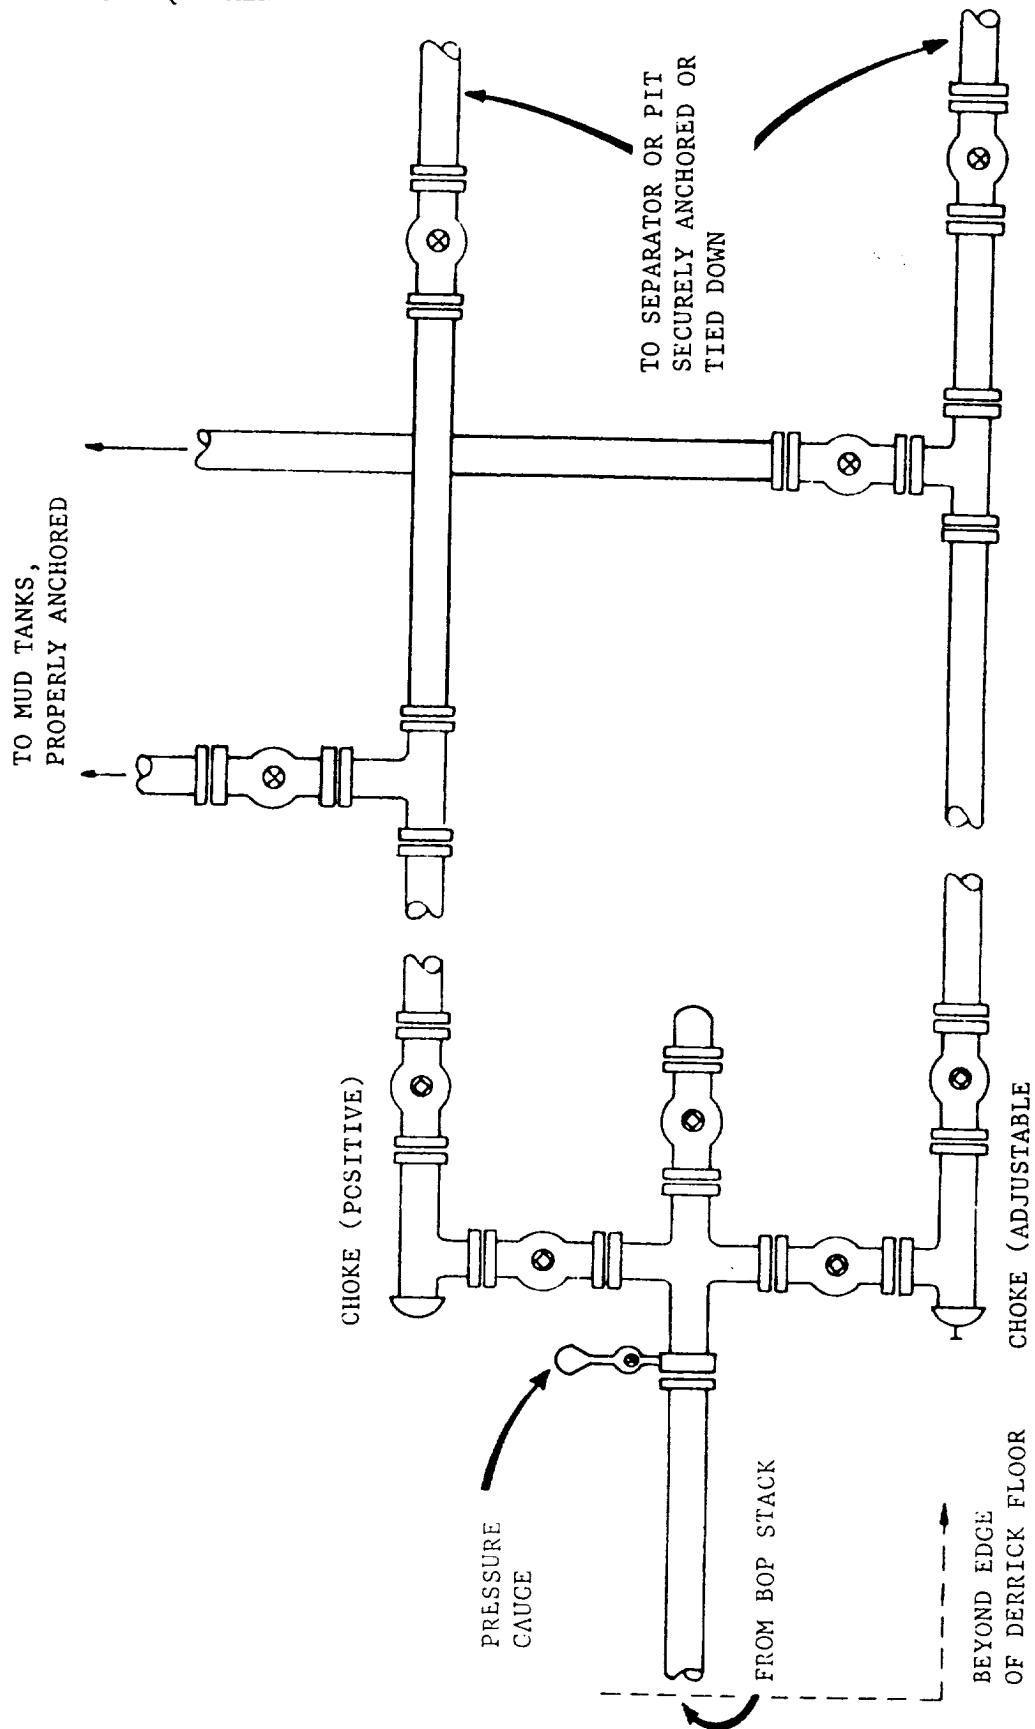

3000 PSI W.P.