



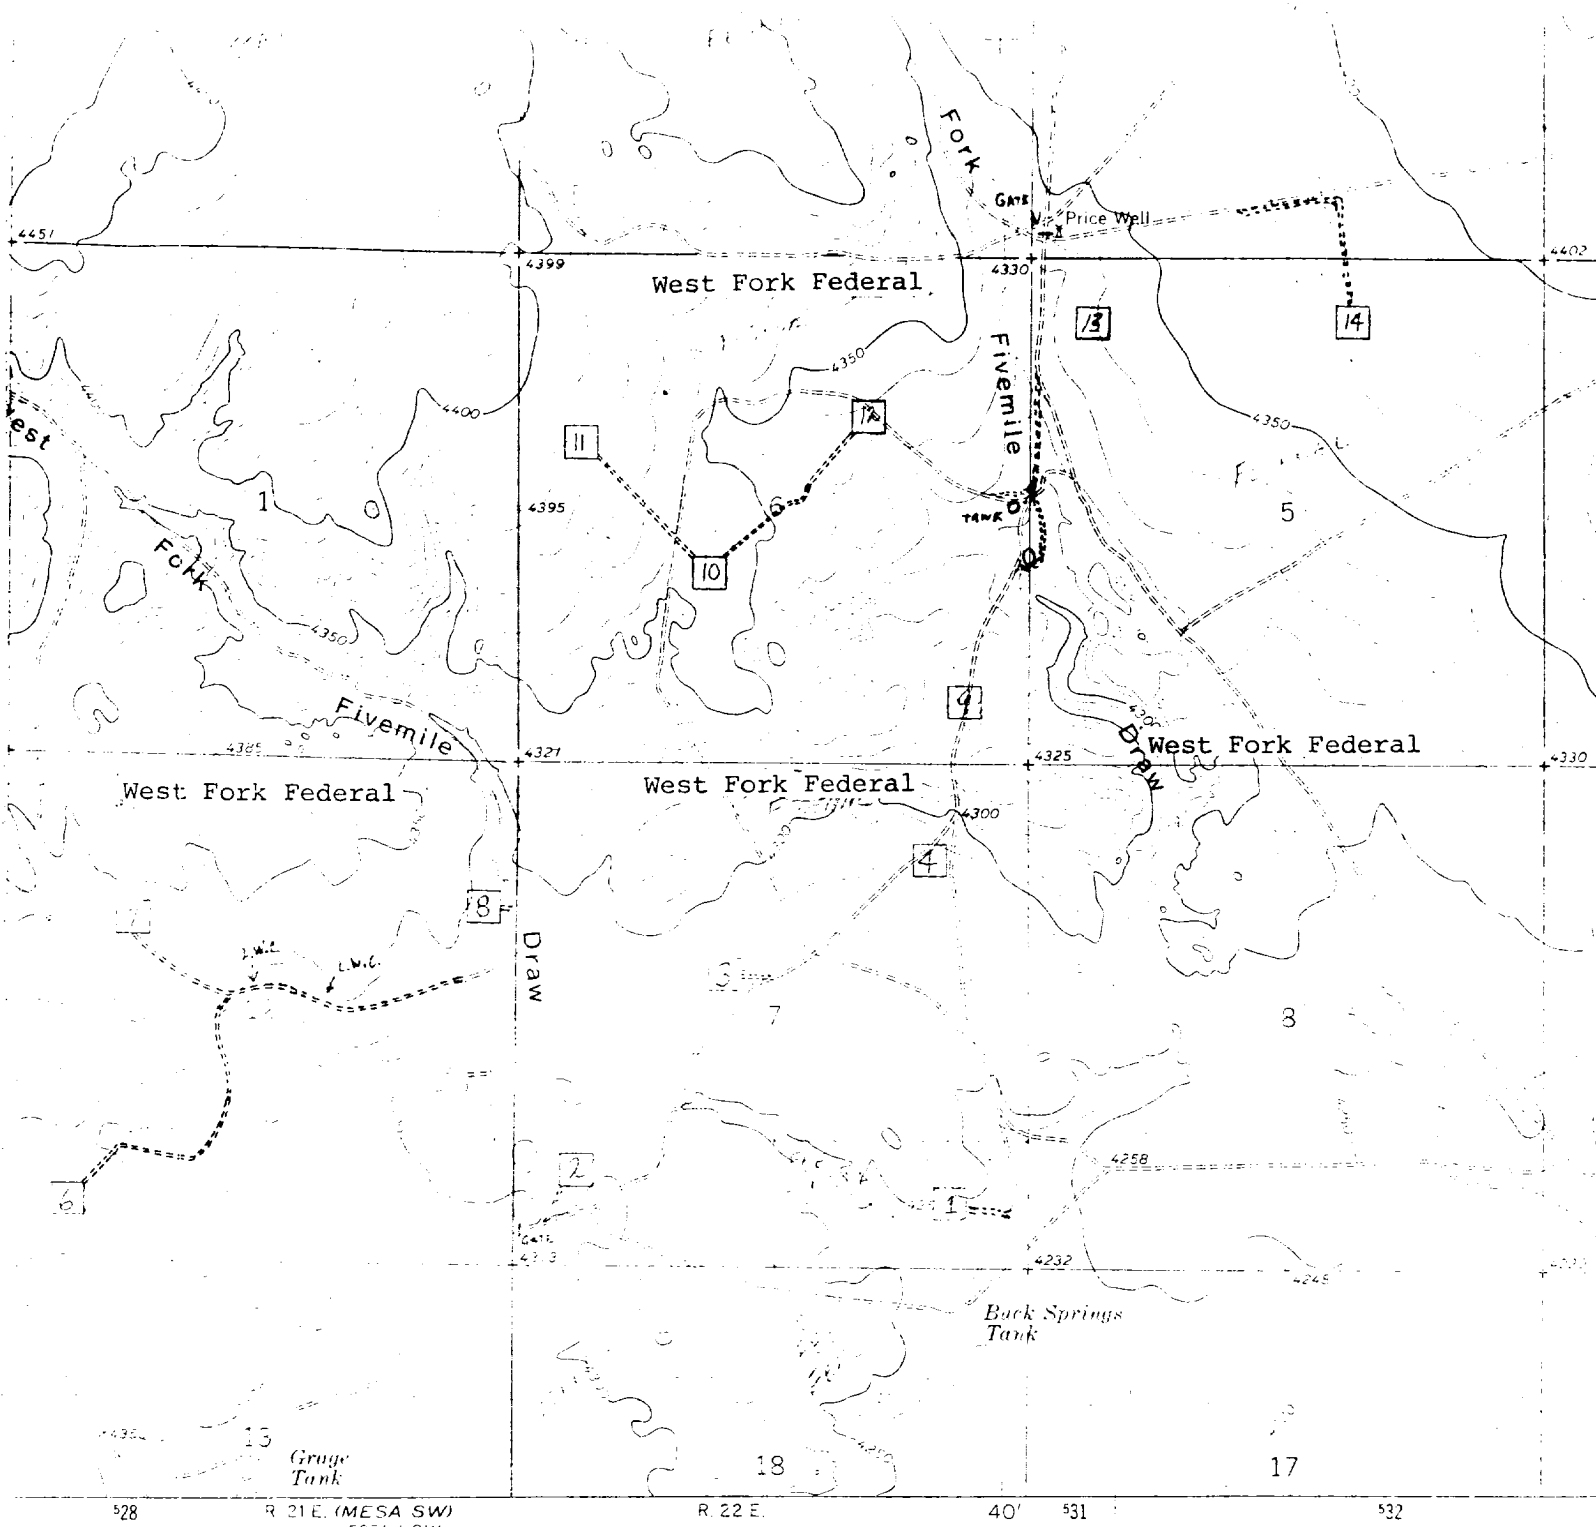


SCALE 1:24000

Existing Access Road That
Will be Upgraded -----
Proposed Access -----

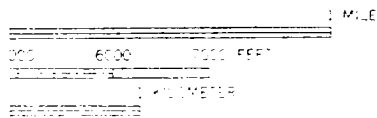

1929

Exhibit 'B'
MCKAY OIL CORPORATION
West Fork Federal #6
SW/4 SW/4, Sec. 12-5S-21E
Chaves County, N.M.

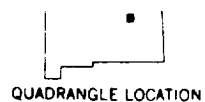

QUADRANGLE LOCATION