


400'

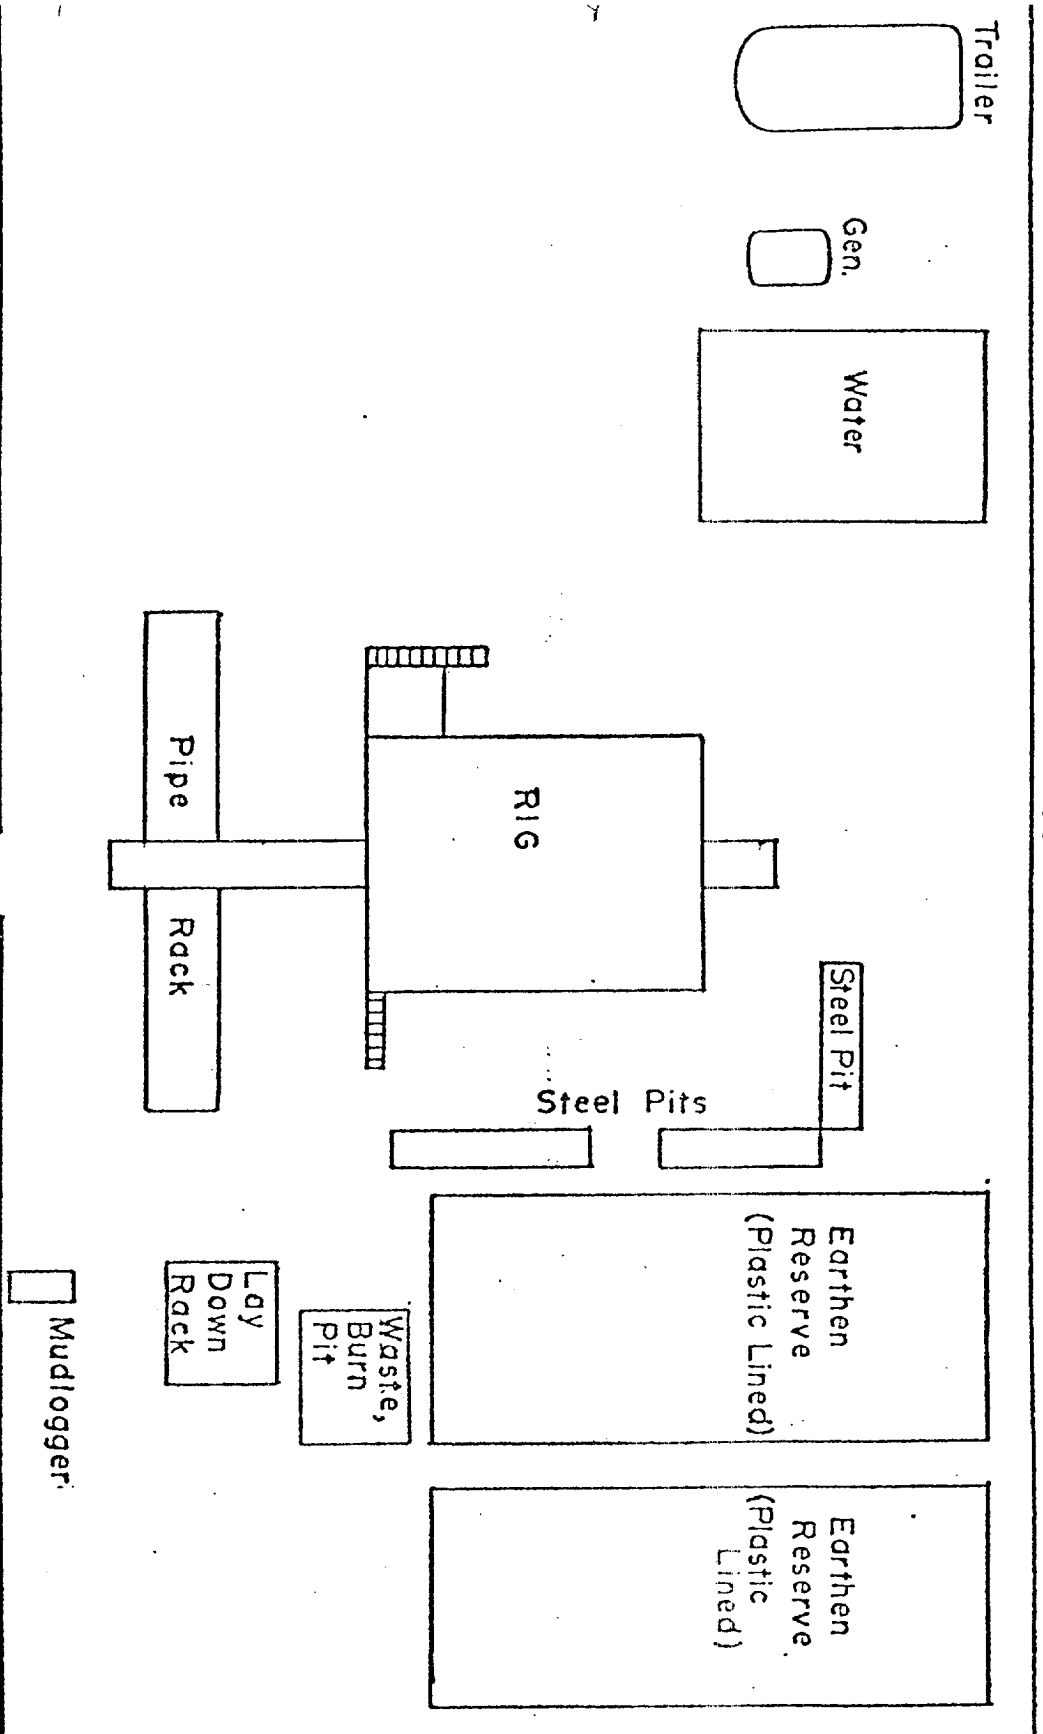

NOTE: Location to be surfaced
with 4" caliche.

WELL SITE LAYOUT
EXHIBIT D