


DRILL SITE DIMENSIONS

Federal DE Gas Com No. 1
660' FNL X 1980' FWL
Sec. 26, T-17-S, R-27-E
Eddy County
Exhibit D

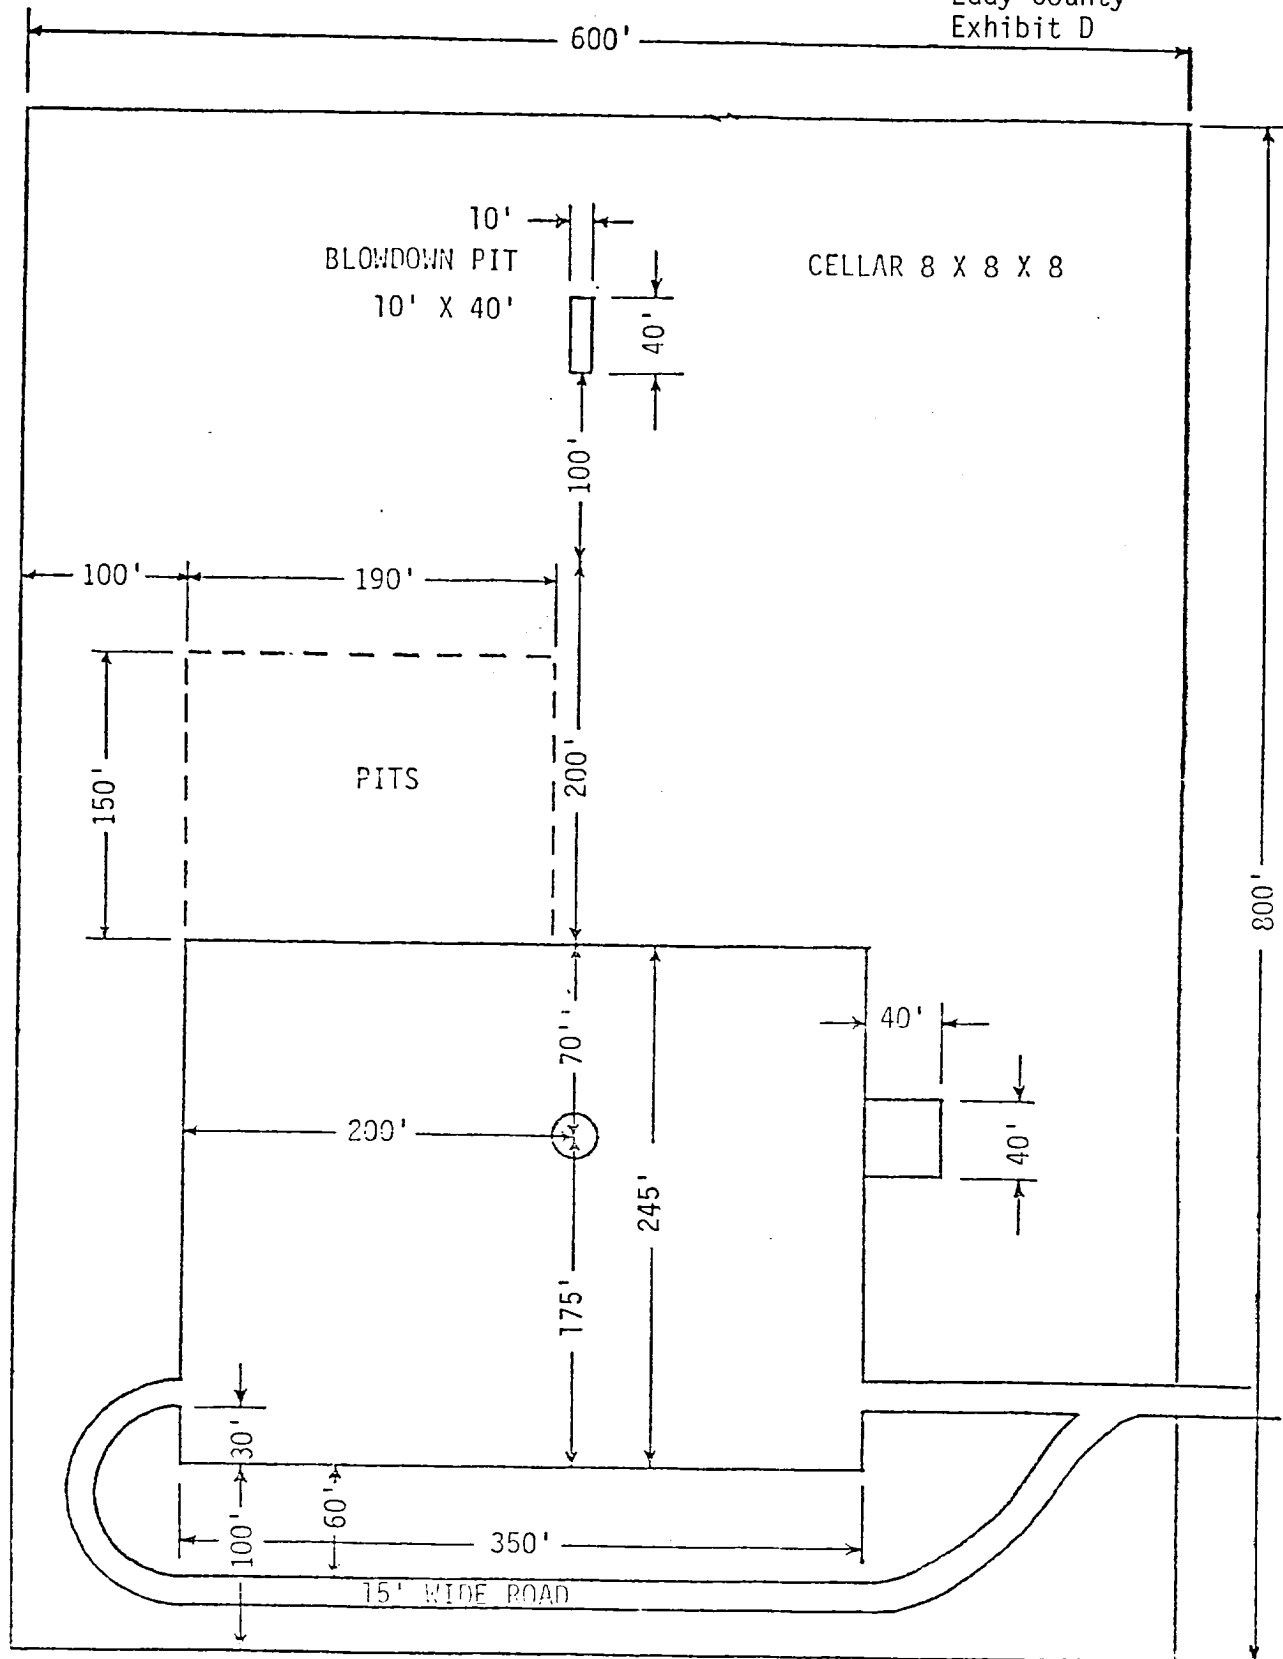

FOR WELL 8000' OR DEEPER