


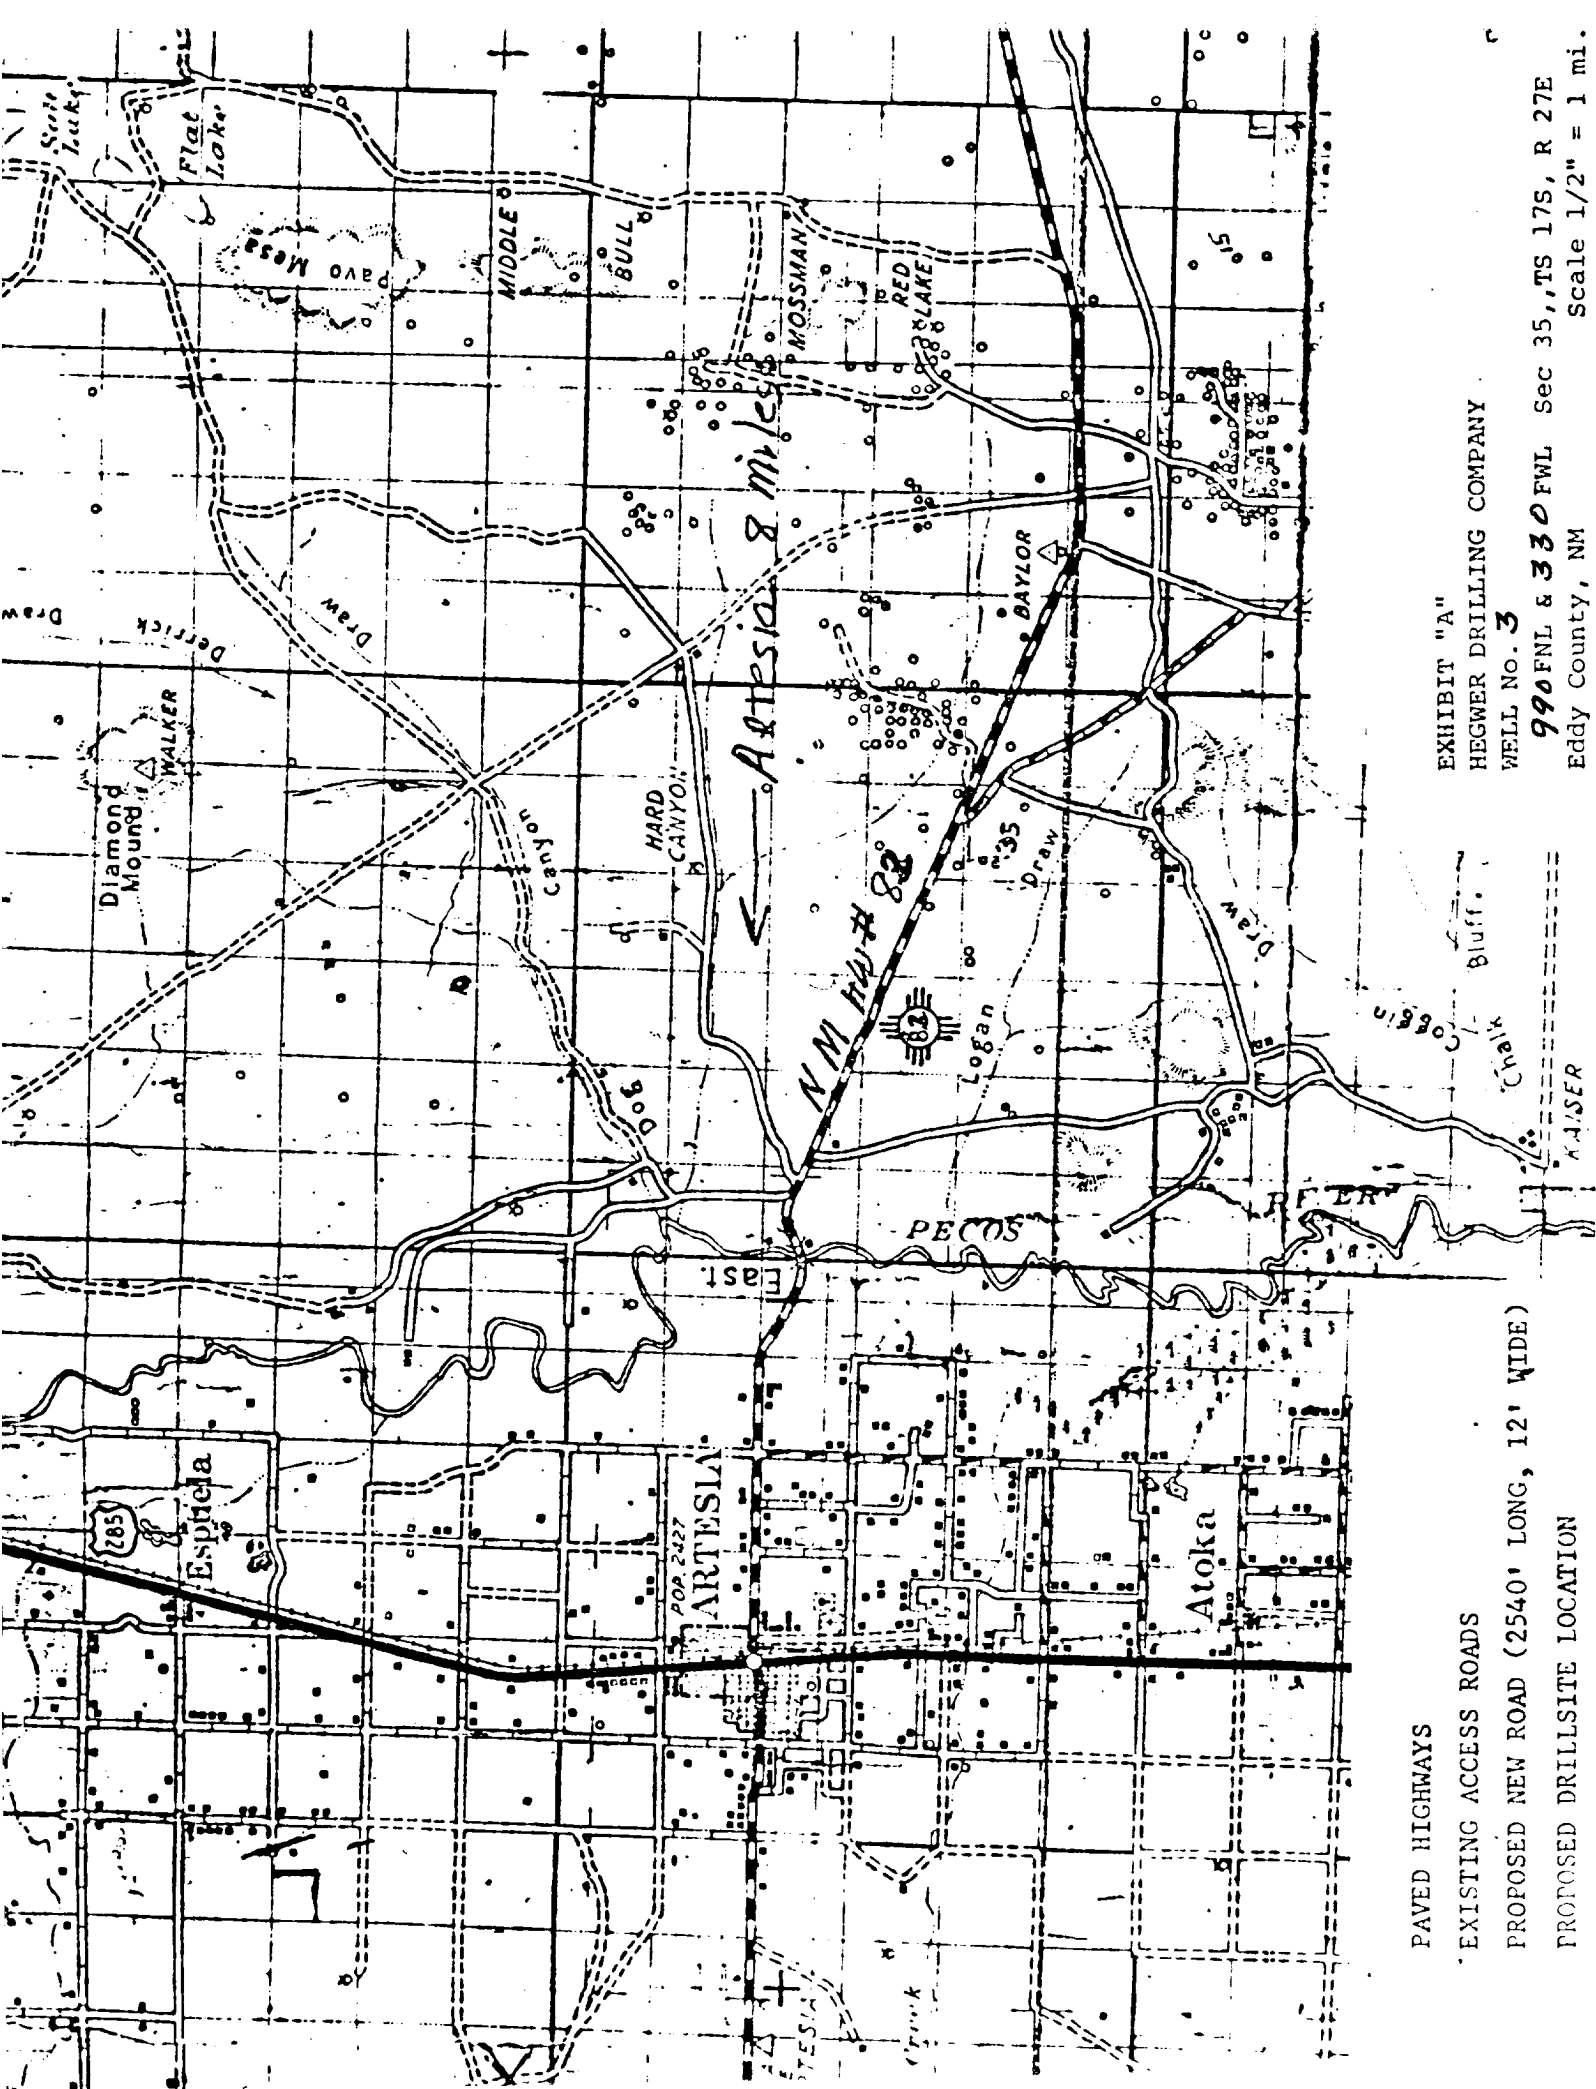

PAVED HIGHWAYS

EXISTING ACCESS ROADS

PROPOSED NEW ROAD (2540' LONG, 12' WIDE)

PROPOSED DRILLSITE LOCATION

EXHIBIT "A"

HEGWER DRILLING COMPANY

WELL NO. 3

990FNL & 330FWL Sec 35, TS 17S, R 27E
Eddy County, NM
Scale 1/2" = 1 mi.