

RECEIVED SEPTEMBER 1985
DEPARTMENT OF THE INTERIOR
BUREAU OF LAND MANAGEMENT
AUG 14 1985
DUNDRY NOTICES AND REPORTS ON WELLS
(Do not use this form for proposals to drill or to deepen or plug back to a different reservoir. Use "APPLICATION FOR PERMIT" for such proposals.)
O.C.D.
OFFICE

3. LEASE DESIGNATION AND SERIAL NO.
NM-16814
6. IF INDIAN, ALLOTTEE OR TRIBE NAME
7. UTV AGREEMENT NAME
8. FARM OR LEASE NAME
Walker Federal
9. WELL NO.
1
10. FIELD AND POOL, OR WILDCAT
Wildcat
11. SEC., T., R., N., OR S.E. AND SURVEY OR AREA
18-26S-30E
12. COUNTY OR PARISH
Eddy
13. STATE
NM

1. NAME OF OPERATOR
Exxon Corporation Attn: Melba Knipling
2. ADDRESS OF OPERATOR
P. O. Box 1600, Midland, Texas 79702
4. LOCATION OF WELL (Report location clearly and in accordance with any State requirements. See also space 17 below.)
At surface
14. PERMIT NO.
15. ELEVATIONS (Show whether of, to, or from)
3036' GR

1880' FNL and 1980' FWL of Sec. 18 (SE NW)

16. Check Appropriate Box To Indicate Nature of Notice, Report, or Other Data

NOTICE OF INTENTION TO:		SUBSEQUENT REPORT OF:	
TEST WATER SHUT-OFF	☐	WATER SHUT-OFF	☐
FRACTURE TREAT	☐	FRACTURE TREATMENT	☐
SHOOT OR ACIDIZE	☐	SHOOTING OR ACIDIZING	☐
REPAIR WELL	☐	REPAIRING WELL	☐
(Other)	☐	(Other)	☐
PULL OR ALTER CASING	☐	ALTERING CASING	☐
MULTIPLE COMPLETE	☐	ABANDONMENT*	☐
ABANDON*	☐		
CHANGE PLANS	☐		

(NOTE: Report results of multiple completion on Well Completion or Recompletion Report and Log form.)

17. DESCRIBE PROPOSED OR COMPLETED OPERATIONS (Clearly state all pertinent details, and give pertinent dates, including estimated date of starting any proposed work. If well is directionally drilled, give subsurface locations and measured and true vertical depths for all markers and zones pertinent to this work.)

Please cancel permit to drill subject well. No surface disturbance was done at this location other than staking of the well.

Carmen Johnson
Andrews Dist.
J. C. Hejl
E. Runkel
Central File

Post ID-2
8-23-85
cancel permit

18. I hereby certify that the foregoing is true and correct

SIGNED [Signature] TITLE Unit Head DATE 8-7-85

This space for Federal or State office use

APPROVED BY [Signature] TITLE DATE 8-13-85

CONDITIONS OF APPROVAL IF ANY:

*See Instructions on Reverse Side



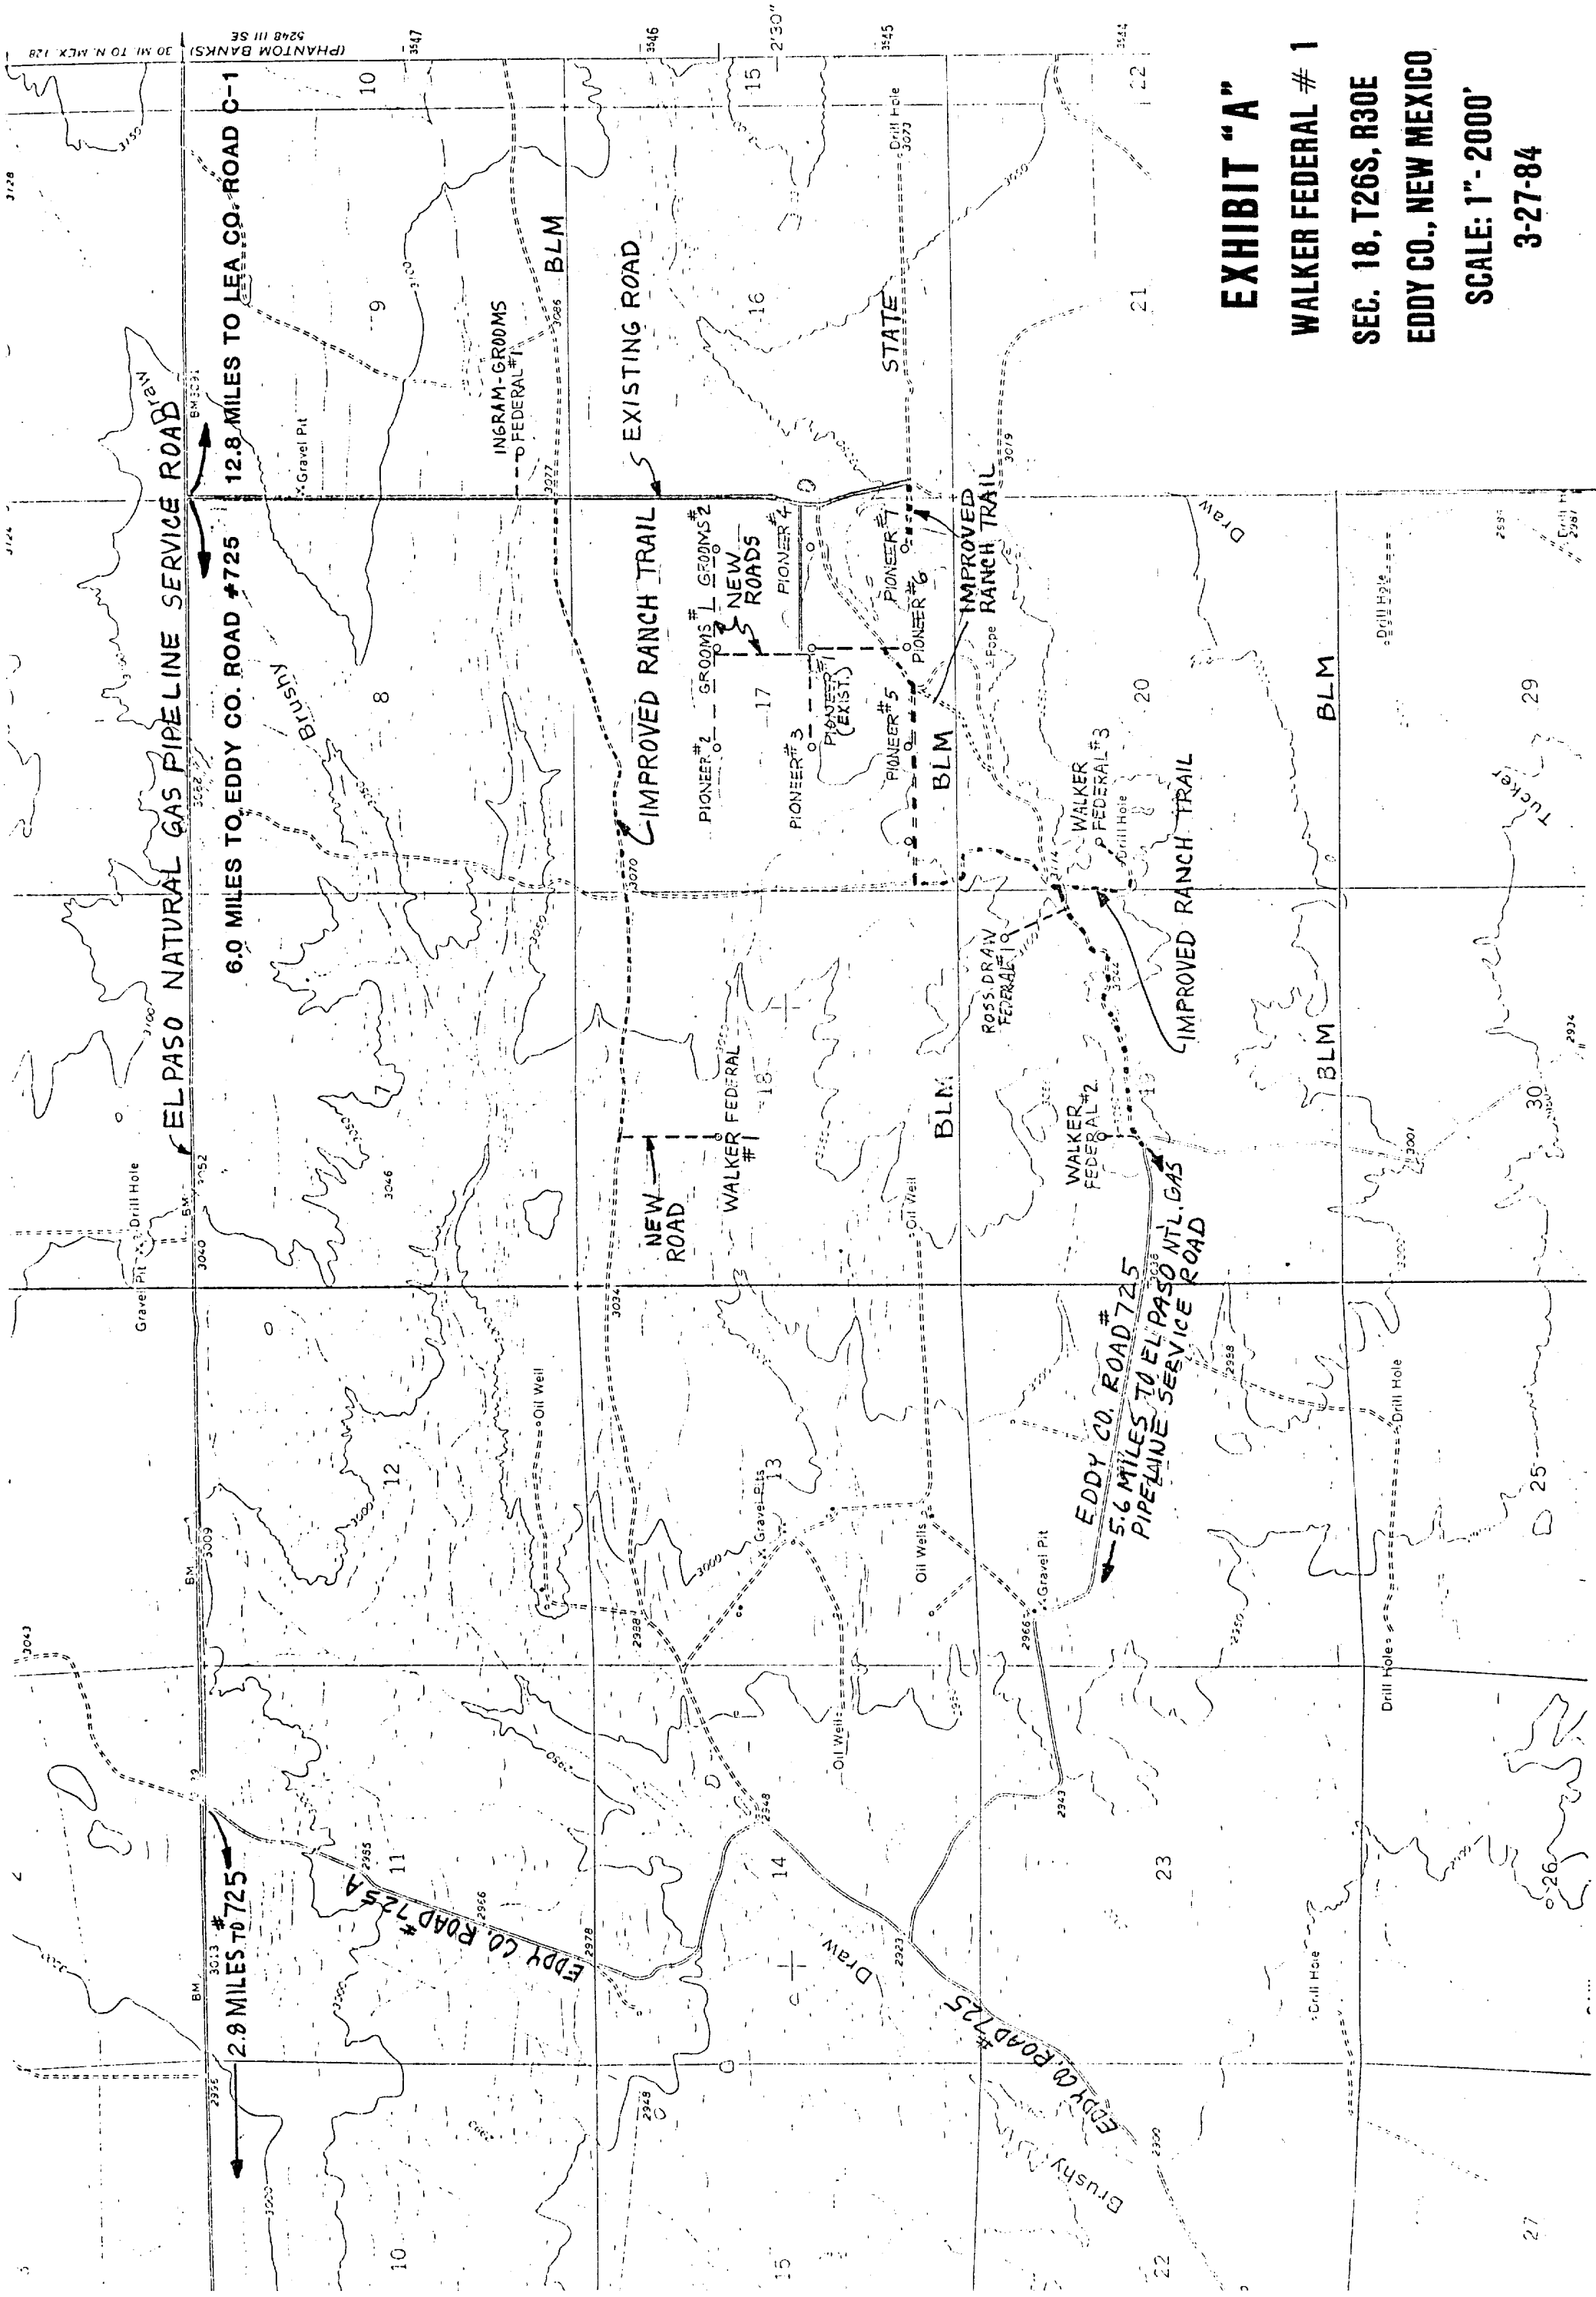


EXHIBIT "A"
WALKER FEDERAL # 1
SEC. 18, T26S, R30E
EDDY CO., NEW MEXICO
SCALE: 1" = 2000'
3-27-84


SECTION B-B'

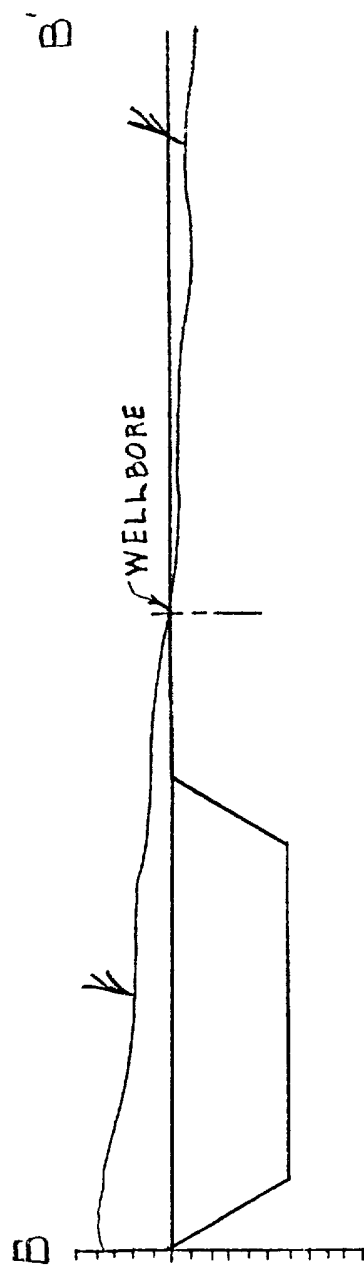

SECTION A-A'

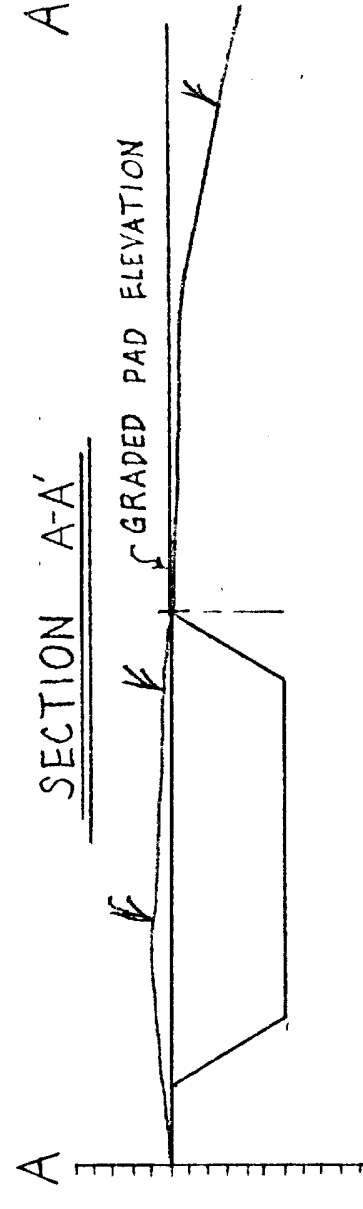

CROSS SECTIONS
SCALE: HORIZONTAL 1"=50'
VERTICAL 1"=10'

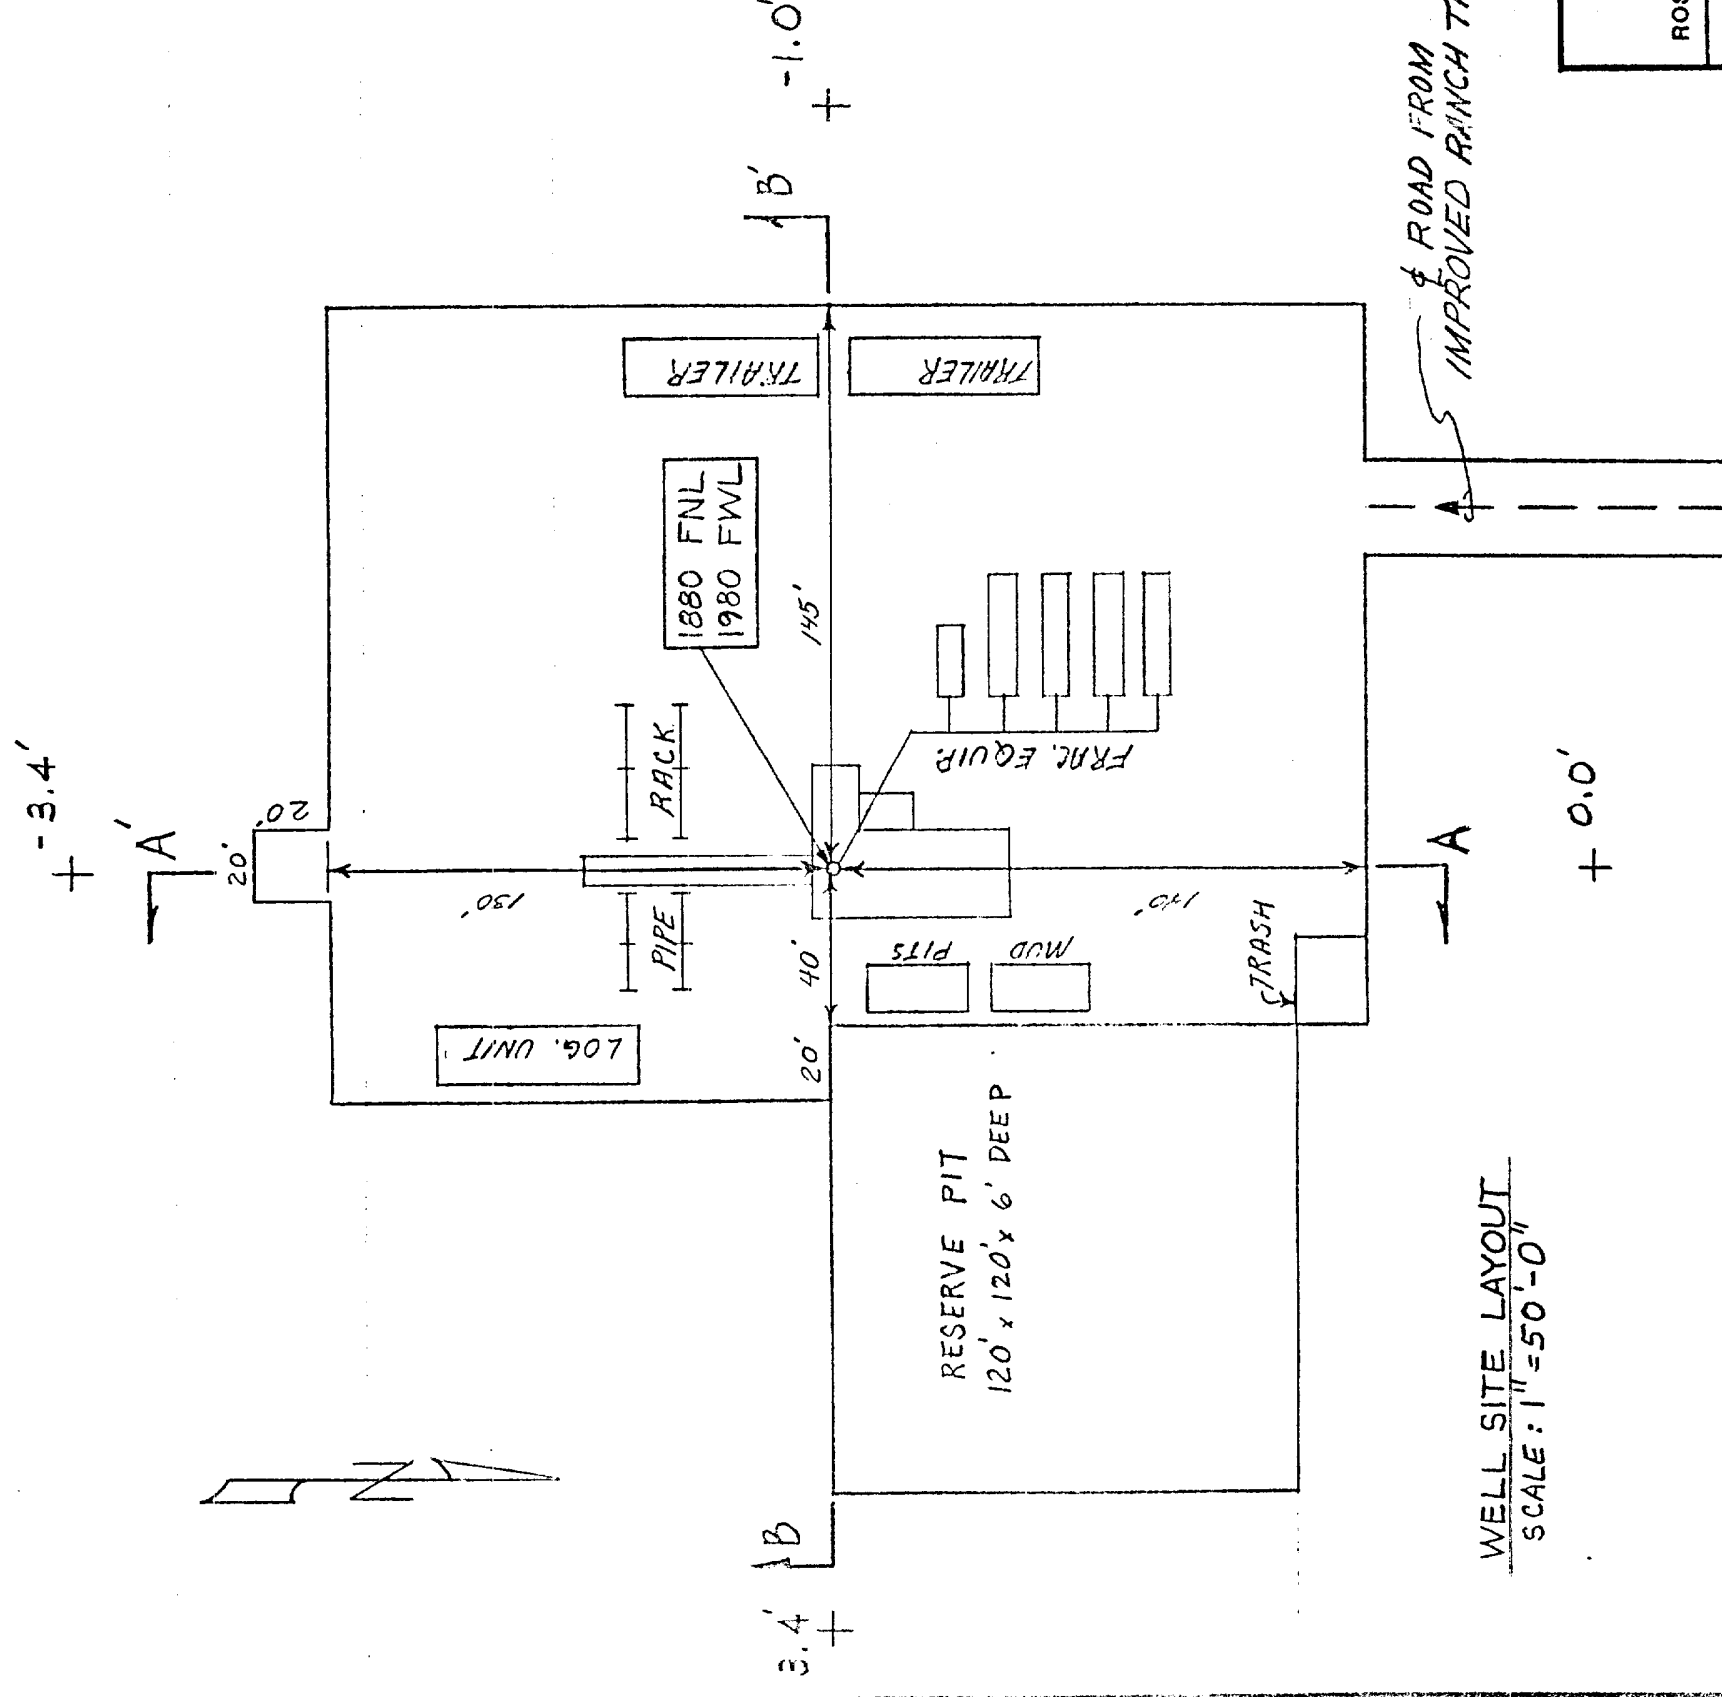

V-Door SOUTH

WALKER FEDERAL #1

NE 1/4 NW 1/4 SEC. 18, T26S, R30E

ROSS DRAW FIELD

· EDDY CO., NEW MEXICO

EXXON COMPANY, U.S.A. (a division of Exxon Corporation)

PRODUCTION DEPARTMENT

EXHIBIT "B"

FILE NO.

JOB NO.

DATE 3-20-87

... 1'50'

7/14/77
REVISED

NAME of KISER

SECRET

APPROVED

FILE NO.
W-B-1913