

PROPOSED 3-M BOPE AND CHOKE ARRANGEMENT

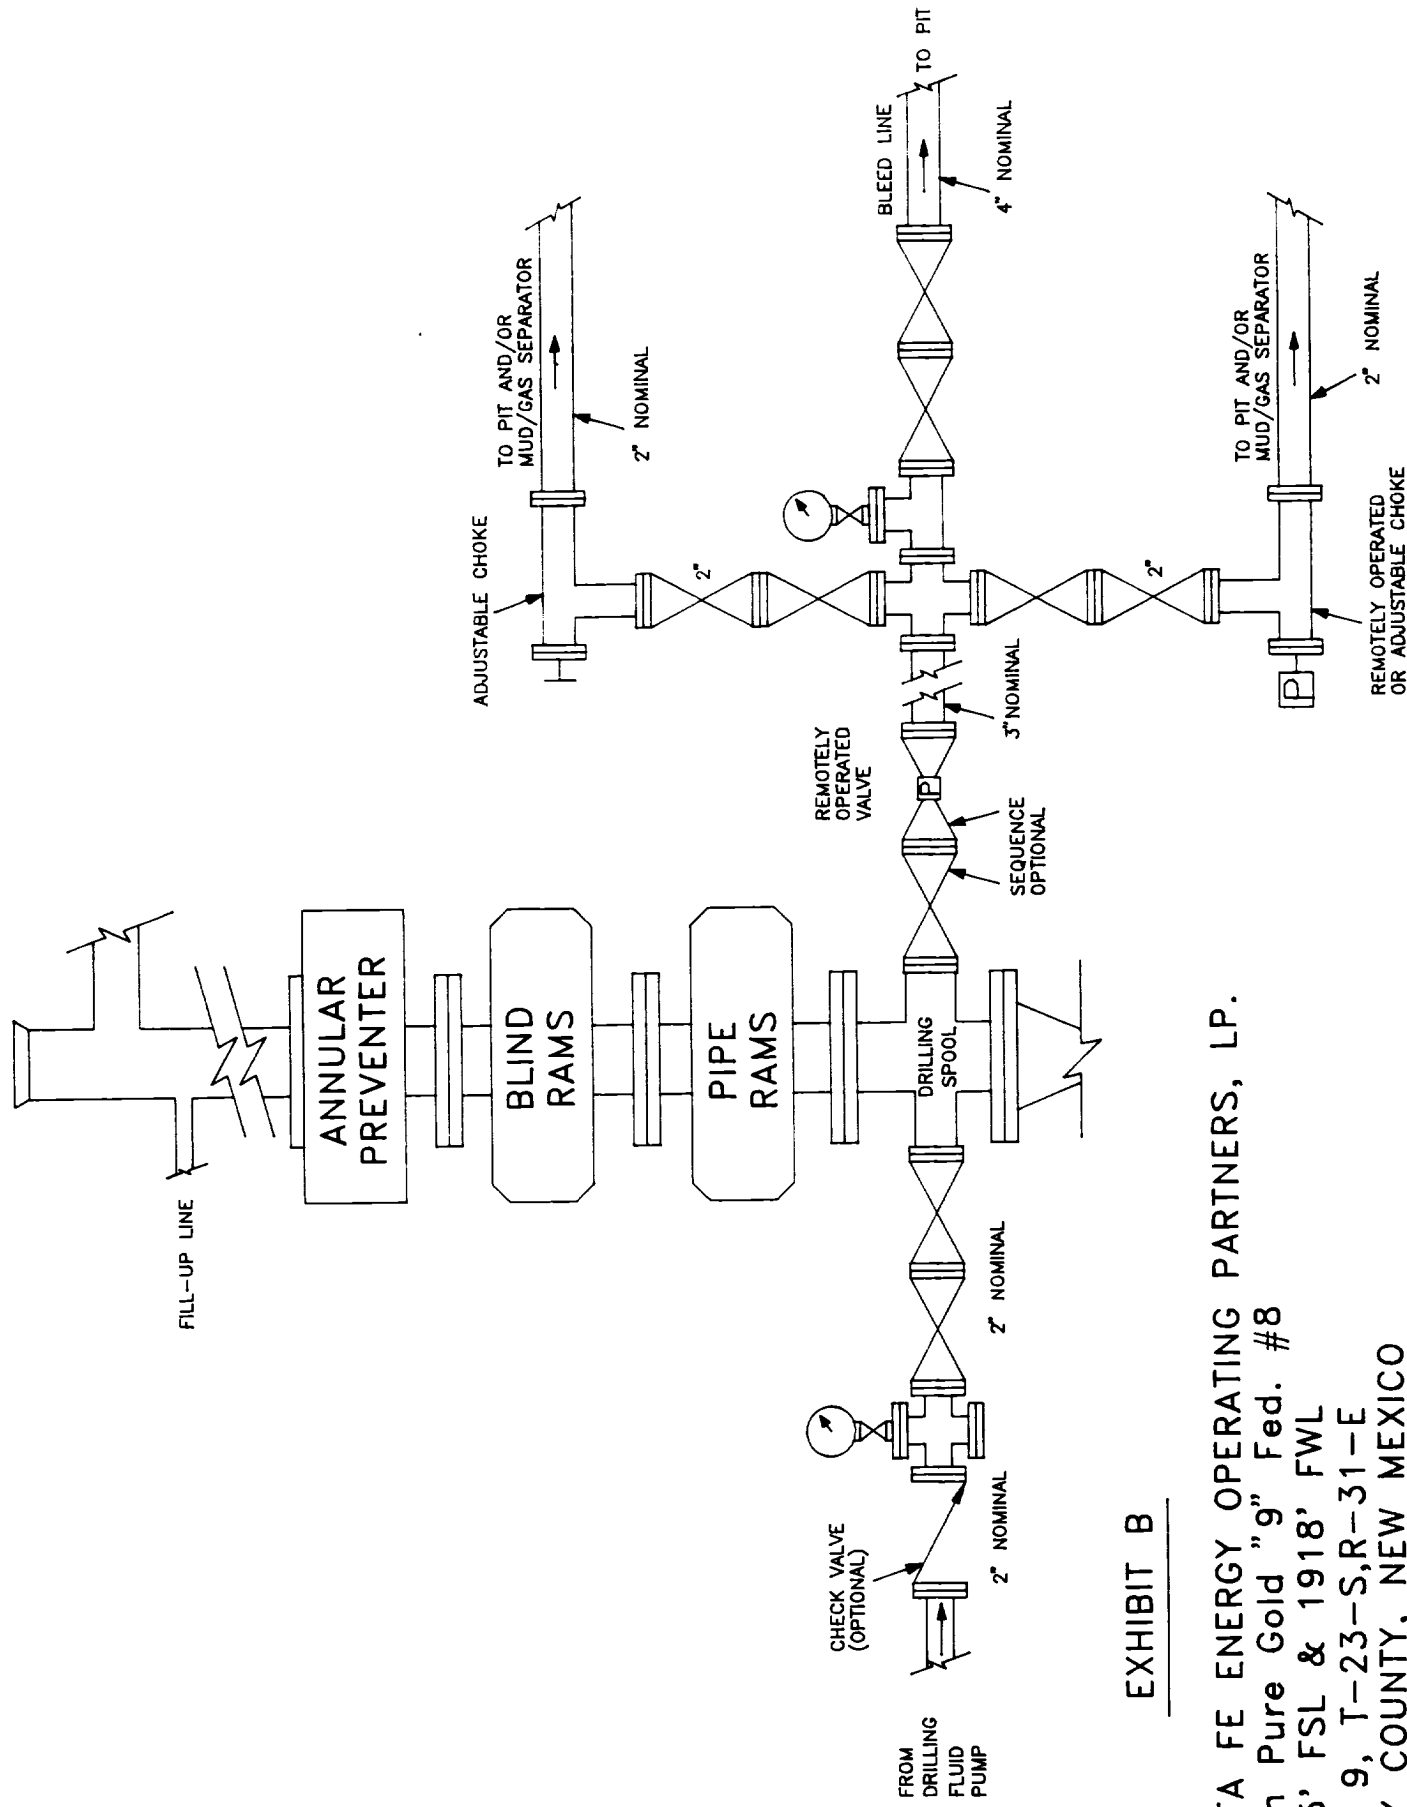


EXHIBIT B

SANTA FE ENERGY OPERATING PARTNERS, LP.
 North Pure Gold "9" Fed. #8
 1905' FSL & 1918' FWL
 Sec. 9, T-23-S,R-31-E
 EDDY COUNTY, NEW MEXICO