

PROPOSED 3-M BOPE AND CHOKE ARRANGEMENT

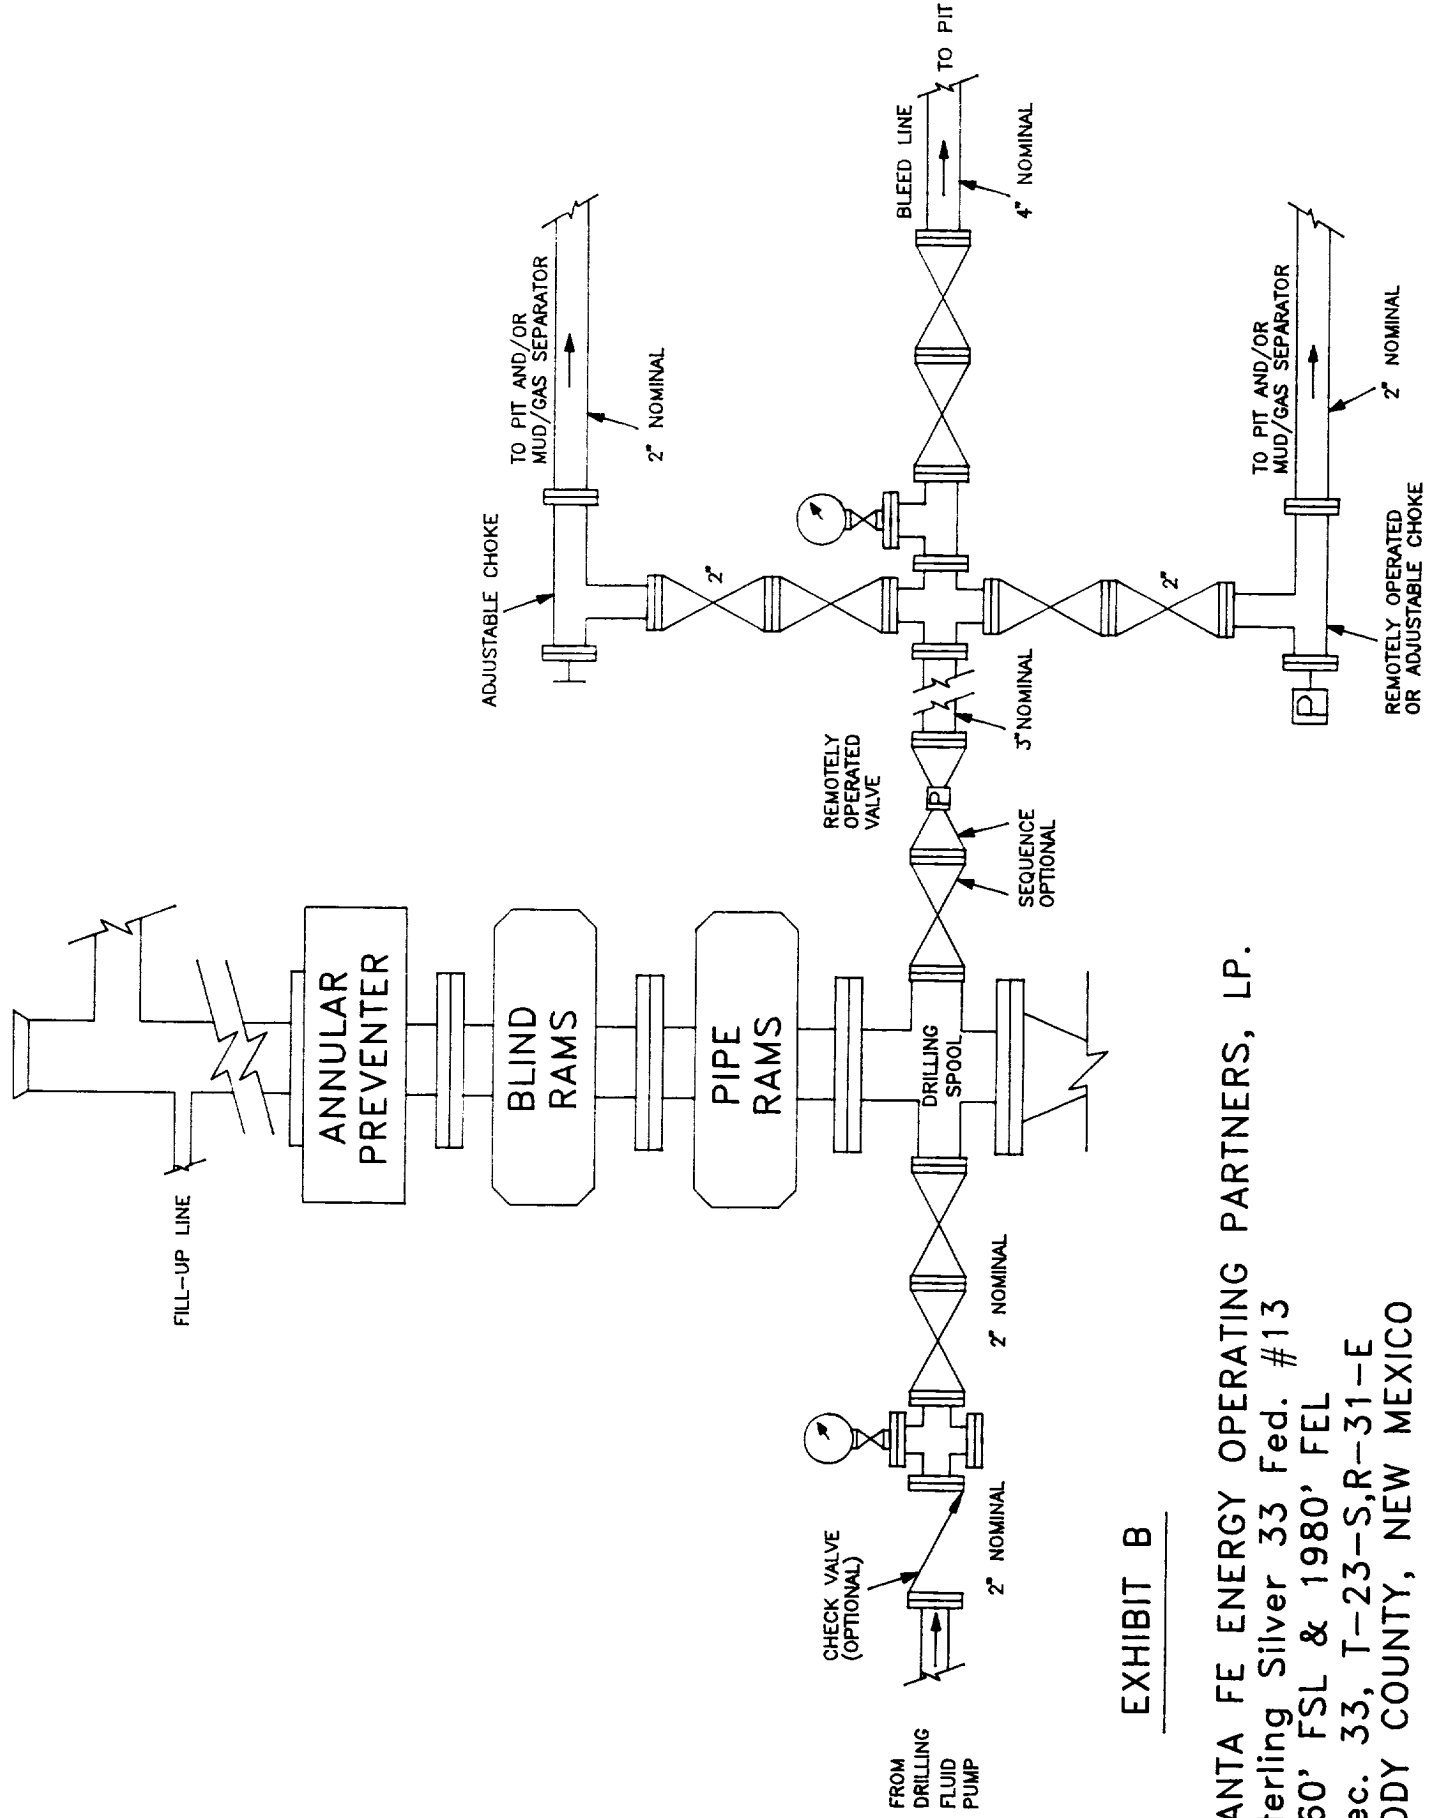


EXHIBIT B

SANTA FE ENERGY OPERATING PARTNERS, LP.
 Sterling Silver 33 Fed. #13
 660' FSL & 1980' FEL
 Sec. 33, T-23-S,R-31-E
 EDDY COUNTY, NEW MEXICO