


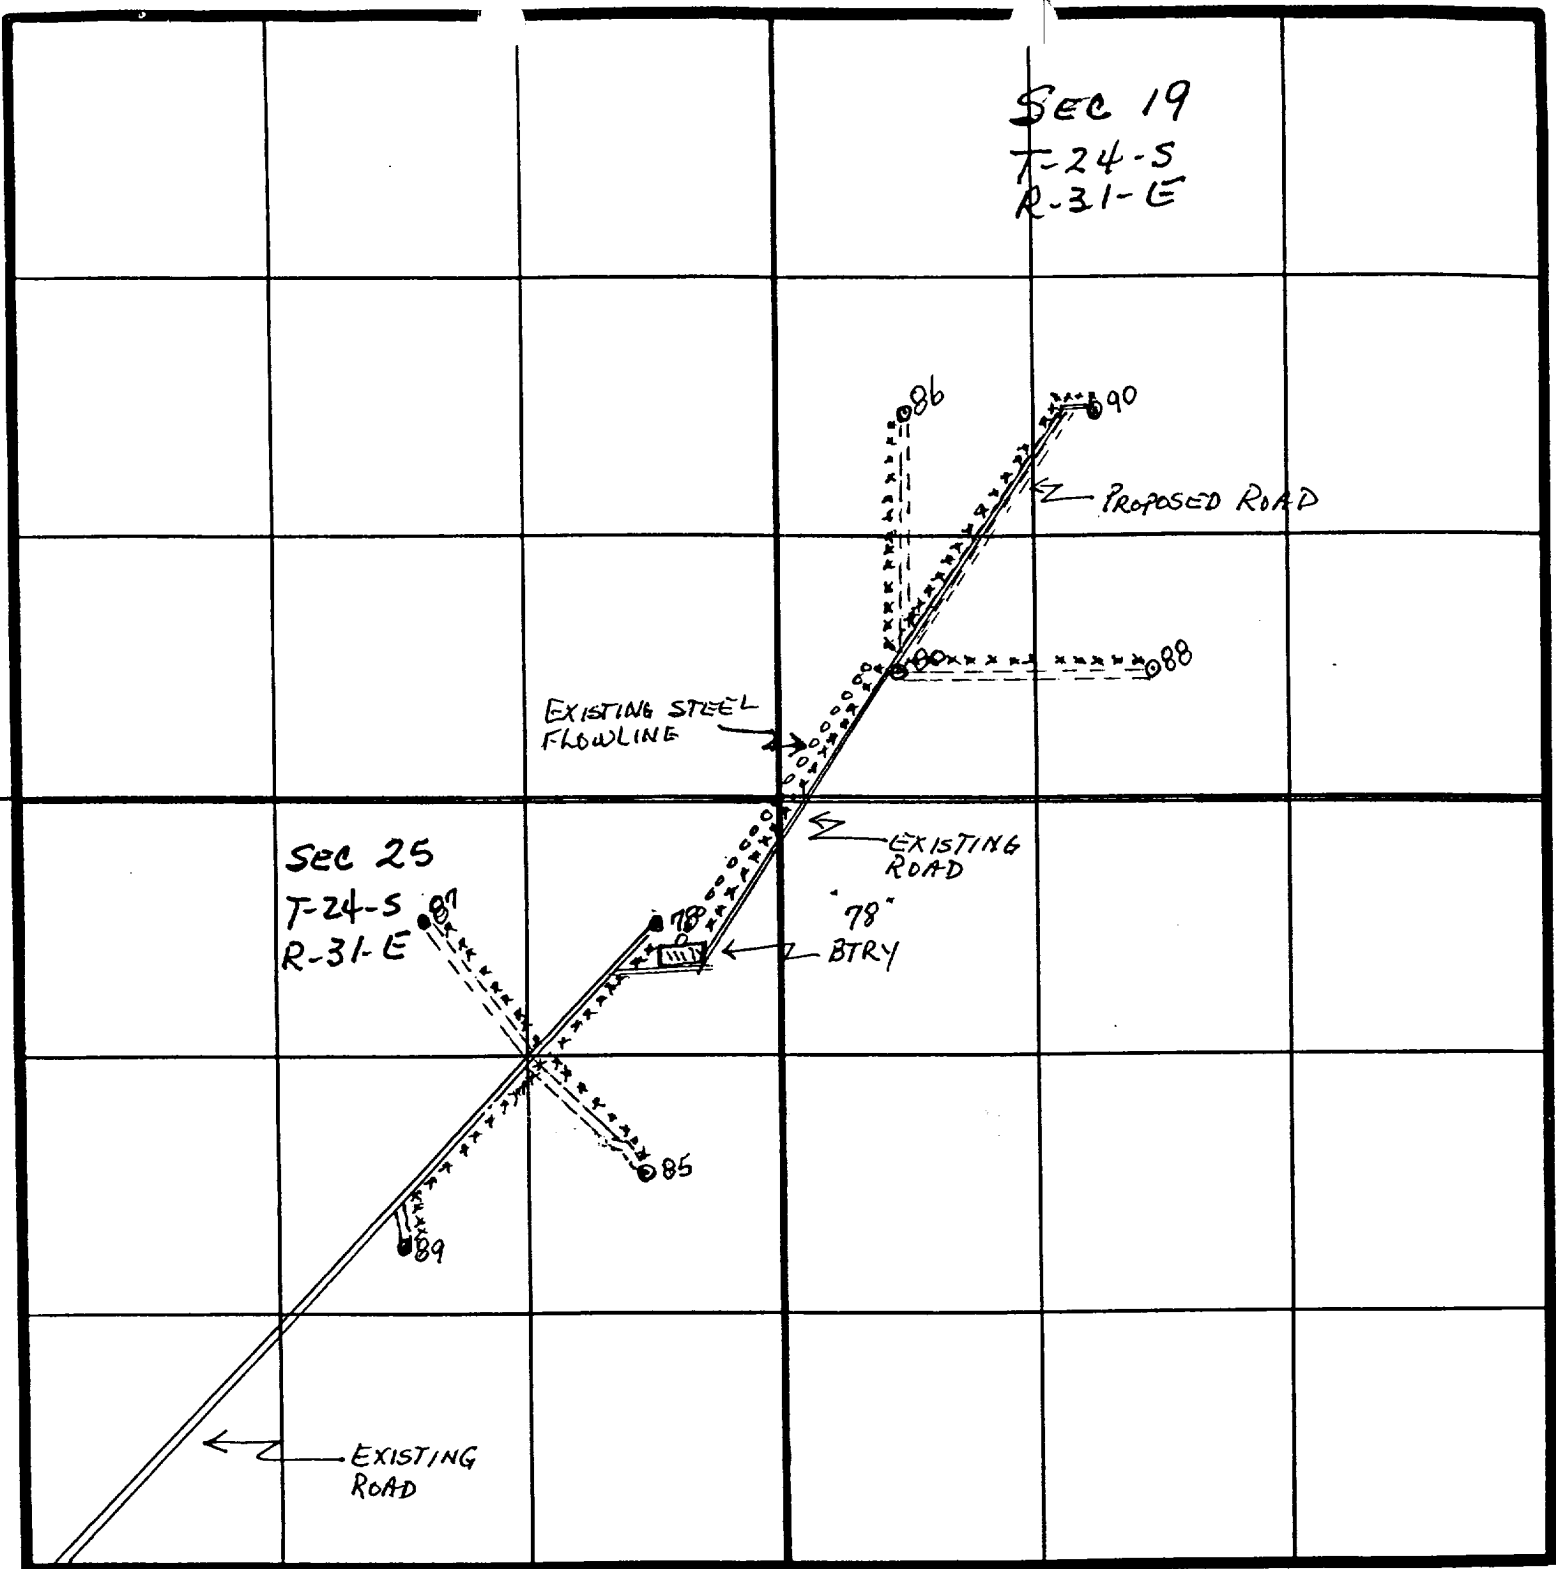

County _____ State _____

Section _____ Township _____ Range _____

Remarks:
 ===== EXISTING ROADS
 ----- PROPOSED ROADS
 * * * * * PROPOSED PIPE FLOWLINES 2 7/8" STEEL
 o o o o o EXISTING FLOWLINE 2 7/8" STEEL FROM NO. 80 TO NO. 78 BATTERY

Scale 1" = ~~5000'~~ 1320'