

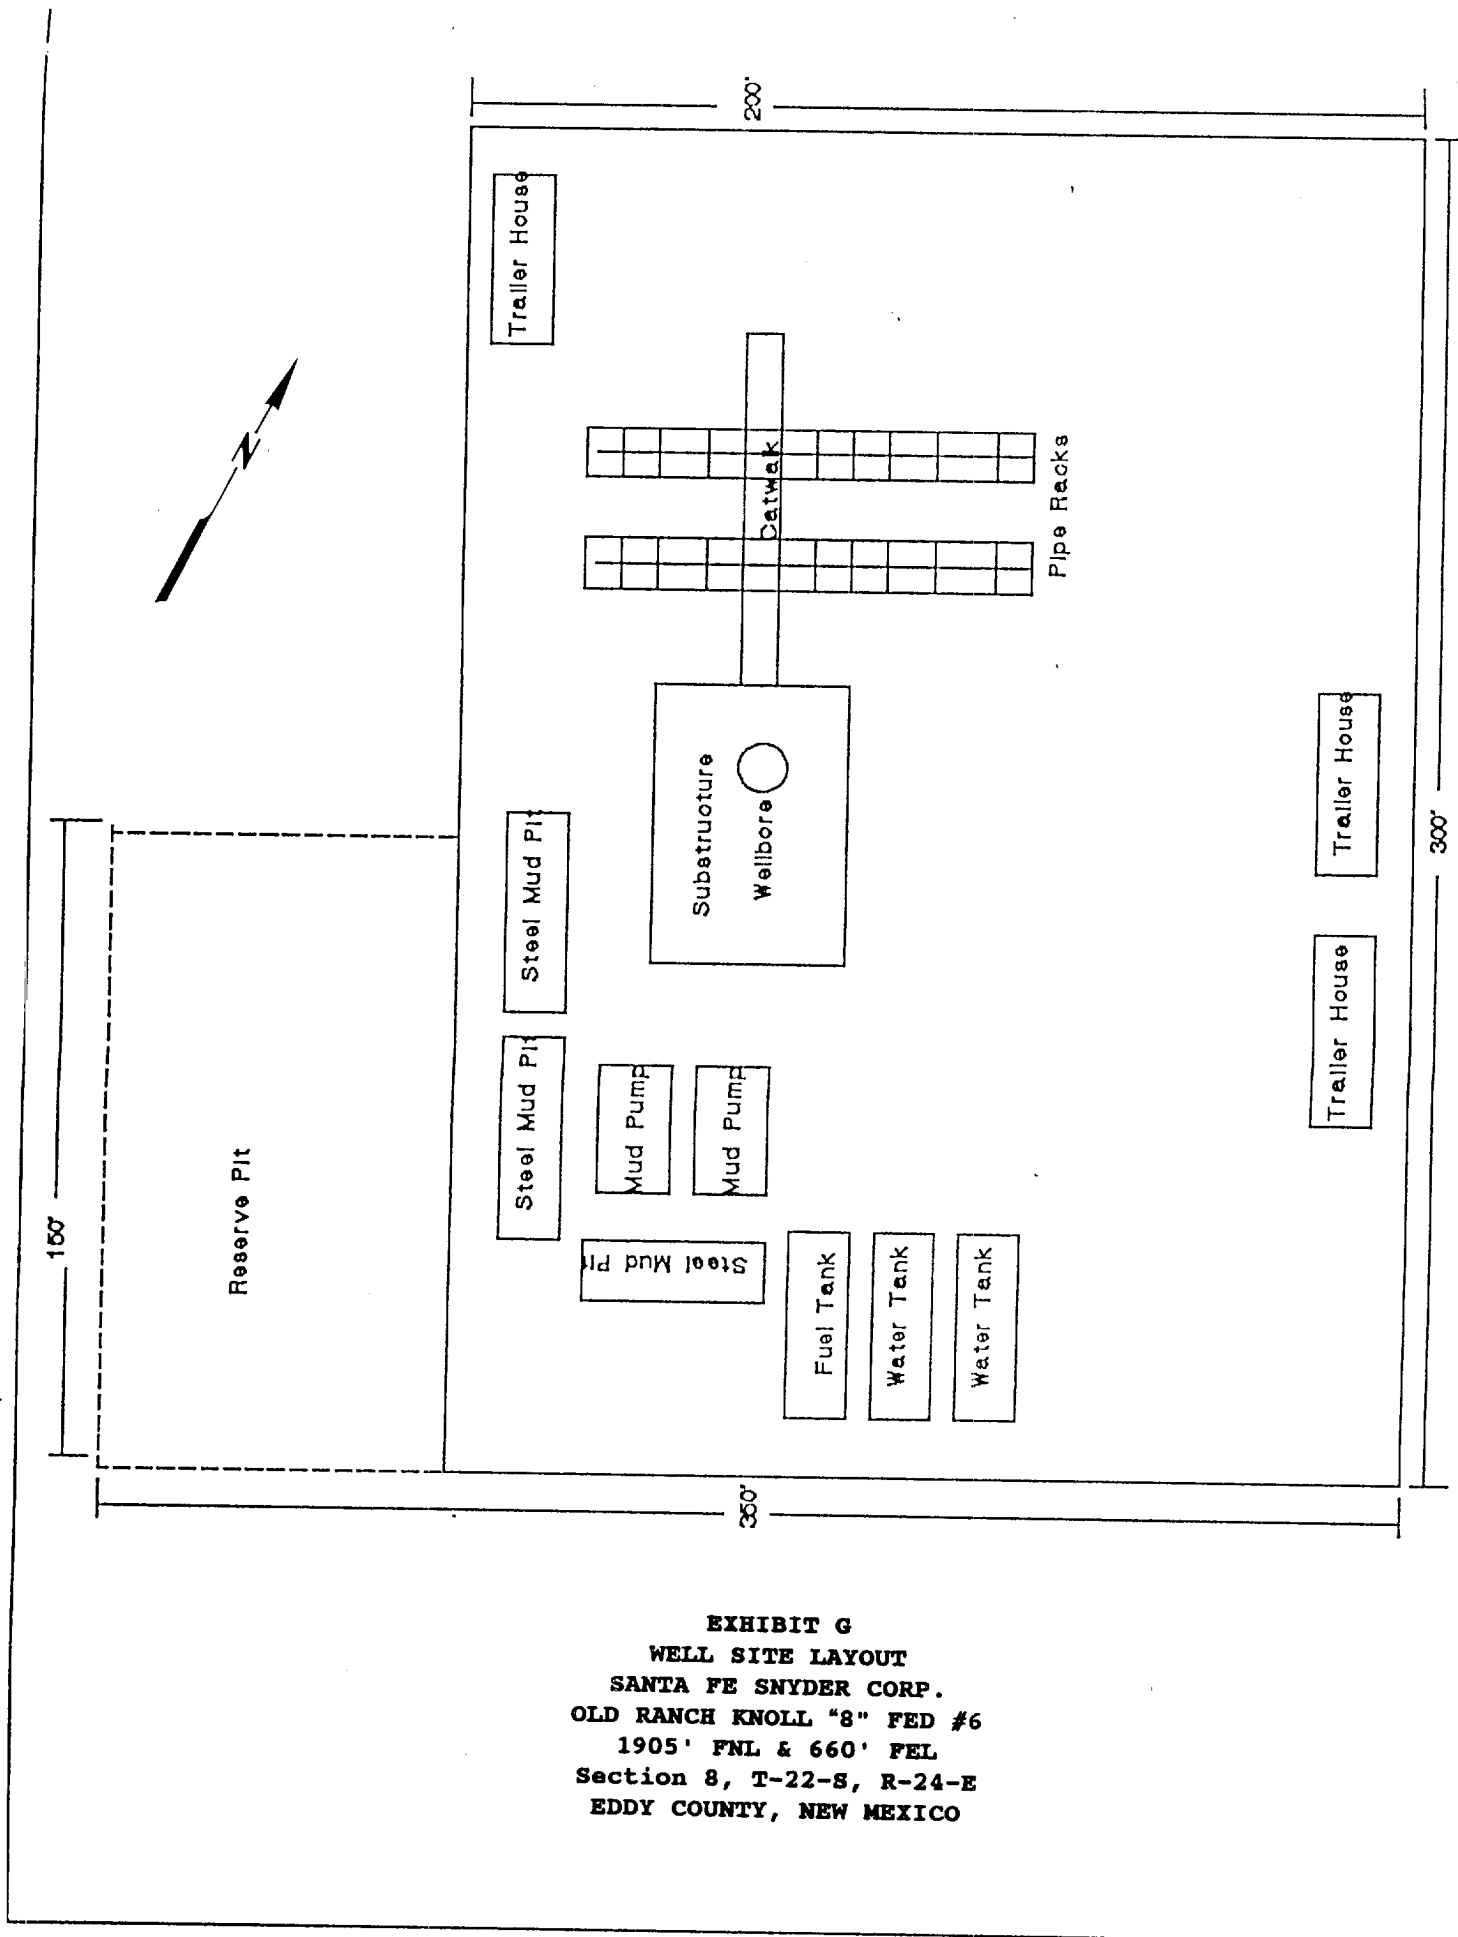


EXHIBIT G
WELL SITE LAYOUT
SANTA FE SNYDER CORP.
OLD RANCH KNOLL "8" FED #6
1905' FNL & 660' FEL
Section 8, T-22-S, R-24-E
EDDY COUNTY, NEW MEXICO