

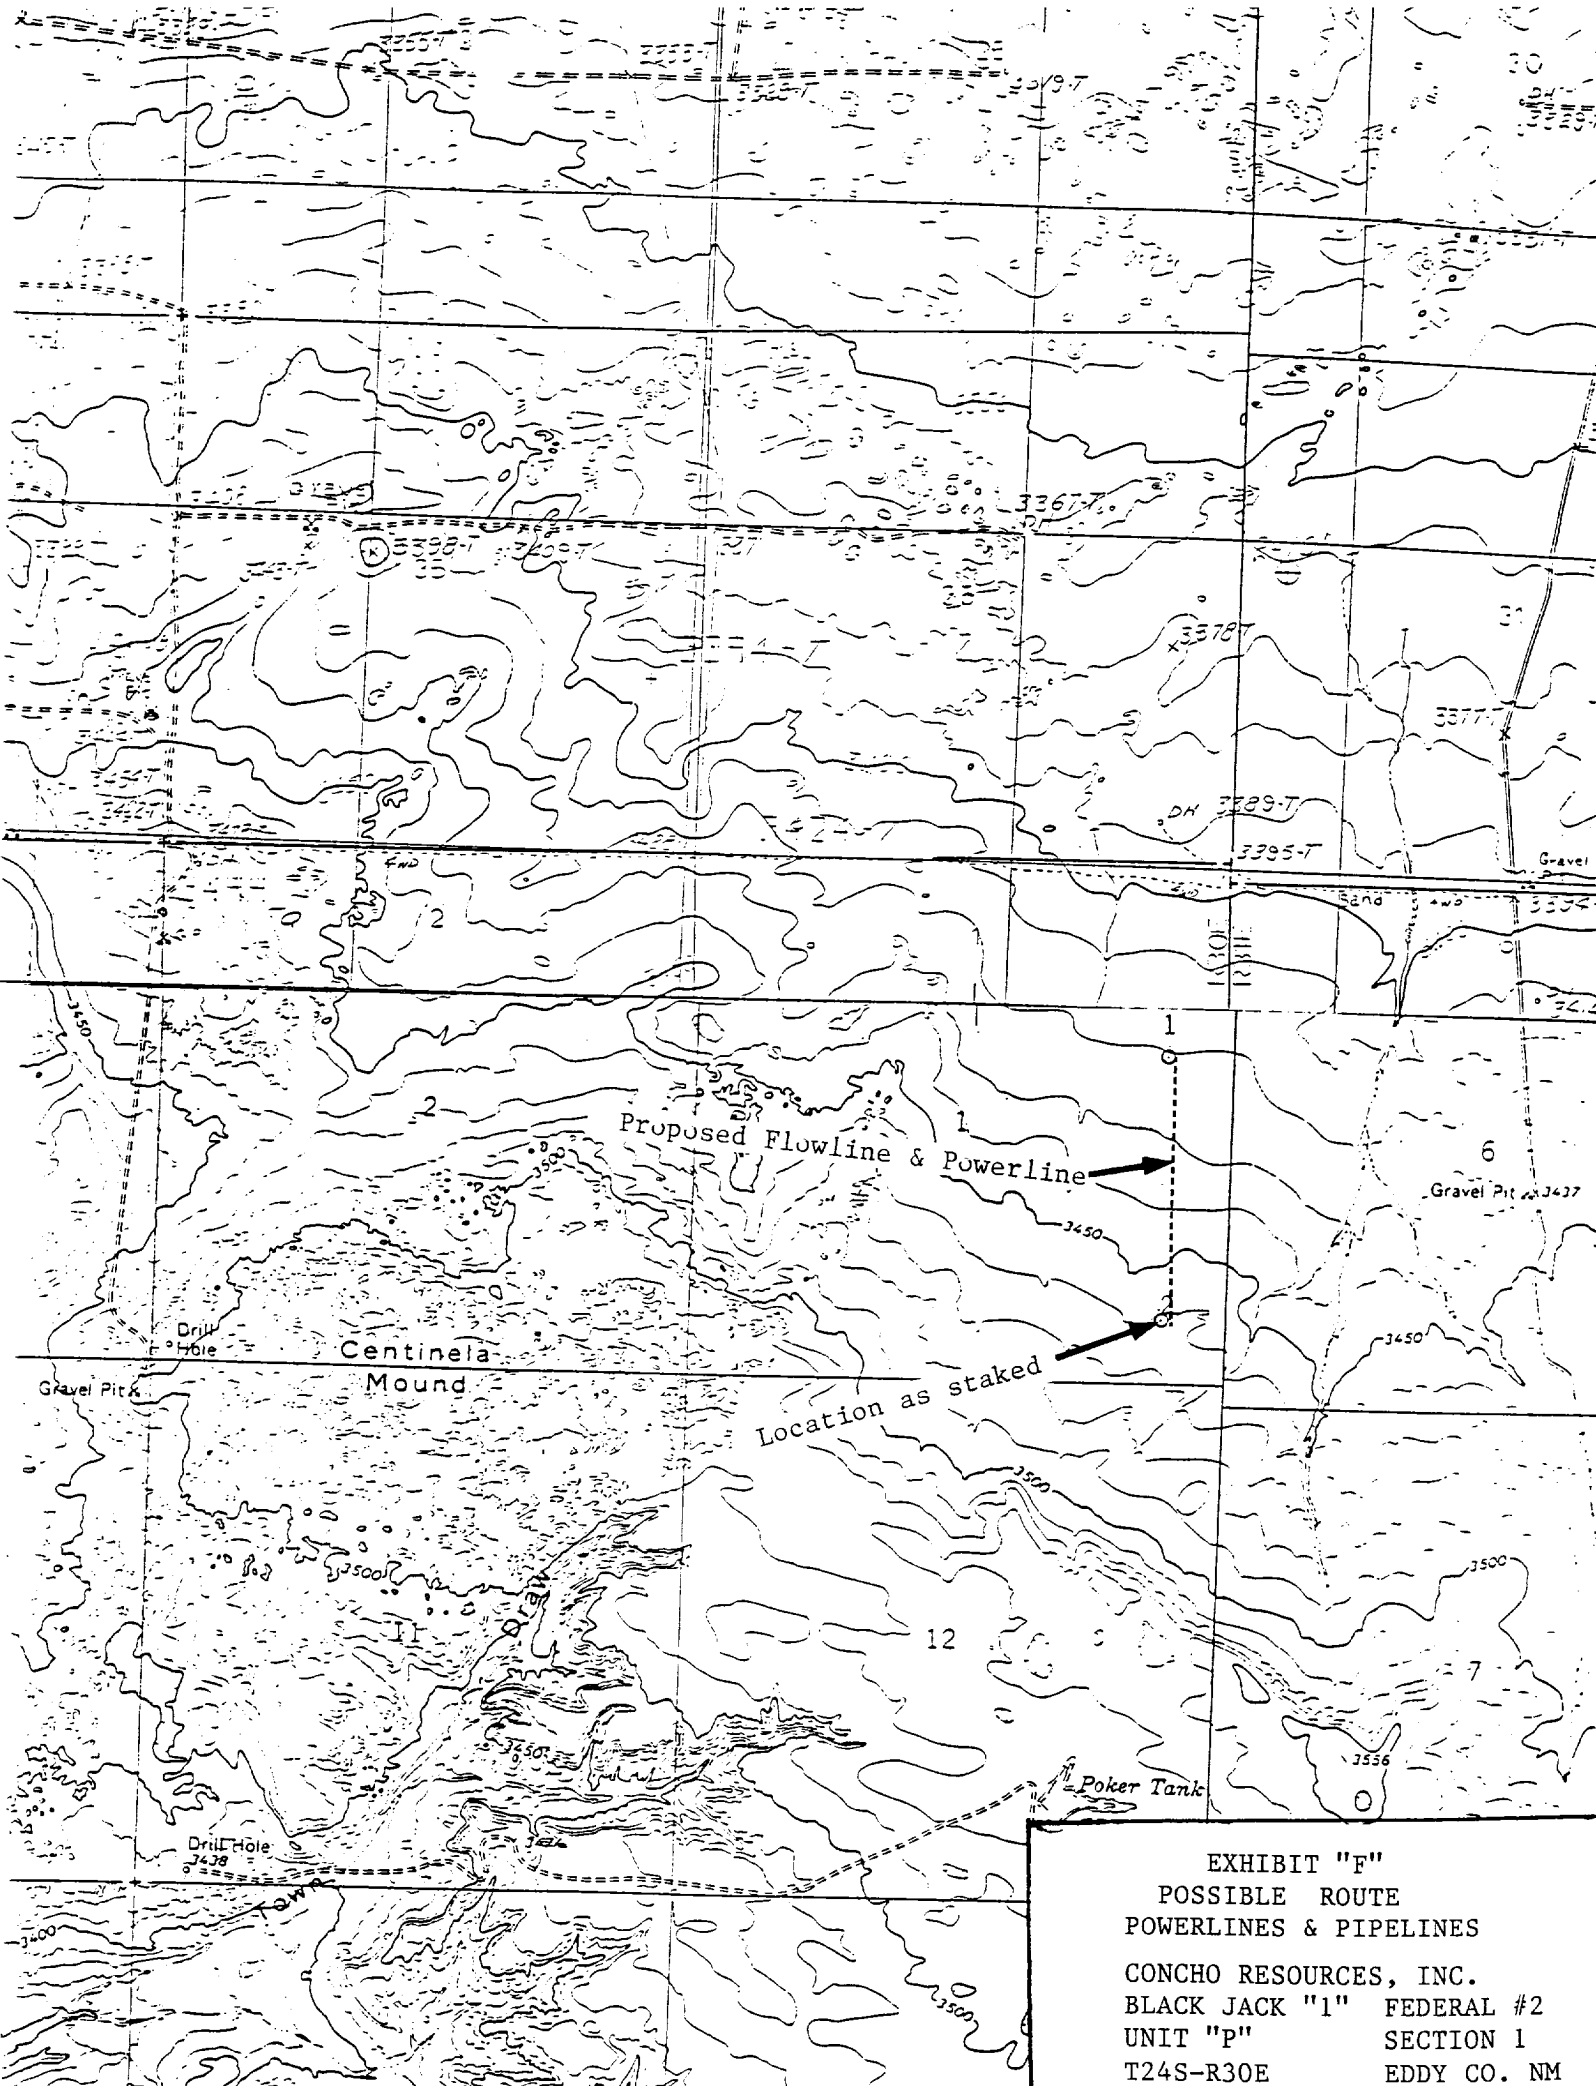


EXHIBIT "F"  
POSSIBLE ROUTE  
POWERLINES & PIPELINES  
CONCHO RESOURCES, INC.  
BLACK JACK "1" FEDERAL #2  
UNIT "P" SECTION 1  
T24S-R30E EDDY CO. NM