

UNITED STATES
DEPARTMENT OF THE INTERIOR
BUREAU OF LAND MANAGEMENT

FORM APPROVED
OMB No. 1004-0135
Expires January 31, 2004

SUNDRY NOTICES AND REPORTS ON WELLS
Do not use this form for proposals to drill or to re-enter an abandoned well. Use Form 3160-3 (APD) for such proposals.

SUBMIT IN TRIPLICATE - Other instructions on reverse side

1. Type of Well

☐ Oil Well ☒ Gas Well ☐ Other

2. Name of Operator

McElvain Oil & Gas Properties, Inc.

3a. Address

1050 17th Street, Suite 1800, Denver, Co. 80265

3b. Phone No. (Include area code)

303-895-0933

4. Location of Well (Footage, Sec., T., R., M., or Survey Description)

990' FSL - 990' FWL M Sec 9 T-32N R-10W

5. Lease Serial No.

NM-013367

6. If Indian, Allottee or Tribe Name

7. If Unit or CA/Agreement, Name and/or No.

8. Well Name and No.

Brown Fed #1

9. API Well No.

30-045-11489

10. Field and Pool, or Exploratory Area

Pictured Cliffs

11. County or Parish, State

San Juan, NM

12. CHECK APPROPRIATE BOX(ES) TO INDICATE NATURE OF NOTICE, REPORT, OR OTHER DATA

TYPE OF SUBMISSION	TYPE OF ACTION			
<input type="radio"/> Notice of Intent	<input type="checkbox"/> Acidize	<input type="checkbox"/> Deepen	<input type="checkbox"/> Production (Start/Resume)	<input type="checkbox"/> Water Shut-Off
<input checked="" type="radio"/> Subsequent Report	<input type="checkbox"/> Alter Casing	<input type="checkbox"/> Fracture Treat	<input type="checkbox"/> Reclamation	<input type="checkbox"/> Well Integrity
<input type="radio"/> Final Abandonment Notice	<input type="checkbox"/> Casing Repair	<input type="checkbox"/> New Construction	<input type="checkbox"/> Recomplete	<input type="checkbox"/> Other
	<input type="checkbox"/> Change Plans	<input checked="" type="checkbox"/> Plug and Abandon	<input type="checkbox"/> Temporarily Abandon	
	<input type="checkbox"/> Convert to Injection	<input type="checkbox"/> Plug Back	<input type="checkbox"/> Water Disposal	

13. Describe Proposed or Completed Operation (clearly state all pertinent details, including estimated starting date of any proposed work and approximate duration thereof. If the proposal is to deepen directionally or recompleat horizontally, give subsurface locations and measured and true vertical depths of all pertinent markers and zones. Attach the Bond under which the work will be performed or provide the Bond No. on file with BLM/BIA. Required subsequent reports shall be filed within 30 days following completion of the involved operations. If the operation results in a multiple completion or recompleat in a new interval, a Form 3160-4 shall be filed once testing has been completed. Final Abandonment Notices shall be filed only after all requirements, including reclamation, have been completed, and the operator has determined that the site is ready for final inspection.)

Cap retainer at 3614' with 50' cement via dump bailer. Tag cement top at 3559'

Set CIBP at 3450'. Pressure test casing to 500 psig. Spot 15 sx Type III neat cement 3294'-3450'.

Spot 18 sx Type III neat cement plug inside 5 1/2" casing from 3000'-3187'.

Spot 18 sx Type III neat cement plug inside 5 1/2" casing from 2357'-2544'.

Perforate casing at 1980' with 3 0.36" holes. Set cmt retainer at 1878'. Squeeze under retainer w/60sx Type III neat cement. Cap retainer with 50' cement. Perforate casing at 641' with 3 0.36" holes. Inject at 1/2 BPM at 1000 psig.

Spot 26 sx Type III neat cement plug inside 5 1/2" casing from 437'-707'.

Perforate at 221' with 3 0.36" holes. Inject at 1 1/2 BPM at 1000 psi. Did not circulate out of bradenhead. Set retainer at 170'. Squeeze with 15 sx Type III neat cement.

Perforate at 163' with 3 0.36" holes. Inject at 1/4 BPM at 1500 psi. Acidize with 2 bbls 15% HCl acid. Could not pump into perfs after acid. Spot 15 sx Type III neat cement plug inside 5 1/2" casing from Surface-164'.

Pump 42 sx Type III neat cement with 4#/bbl Pheno Seal down bradenhead. Pressure held at 60 psi after pumping.

Tod H. Haanes, BLM Inspector on location during operations.

14. I hereby certify that the foregoing is true and correct

Name (Printed/Typed)

John D. Steuble

Title **Engineering Manager**

Signature

John D. Steuble

Date **May 19, 2004**

THIS SPACE FOR FEDERAL OR STATE OFFICE USE ACCEPTED FOR RECORD

Approved by

Title

JUN 30 2004

Conditions of approval, if any, are attached. Approval of this notice does not warrant or certify that the applicant holds legal or equitable title to those rights in the subject lease which would entitle the applicant to conduct operations thereon.

Office


FARMINGTON FIELD OFFICE
BY *sm*

Title 18 U.S.C. Section 1001 and Title 43 U.S.C. Section 1212, make it a crime for any person knowingly and willfully to make to any department or agency of the United States any false, fictitious or fraudulent statements or representations as to any matter within its jurisdiction.

(Instructions on reverse)

BLM

BROWN FED #1
 SW/SW 9-32N-10W
 API: 30-045-11489
 P&A Diagram

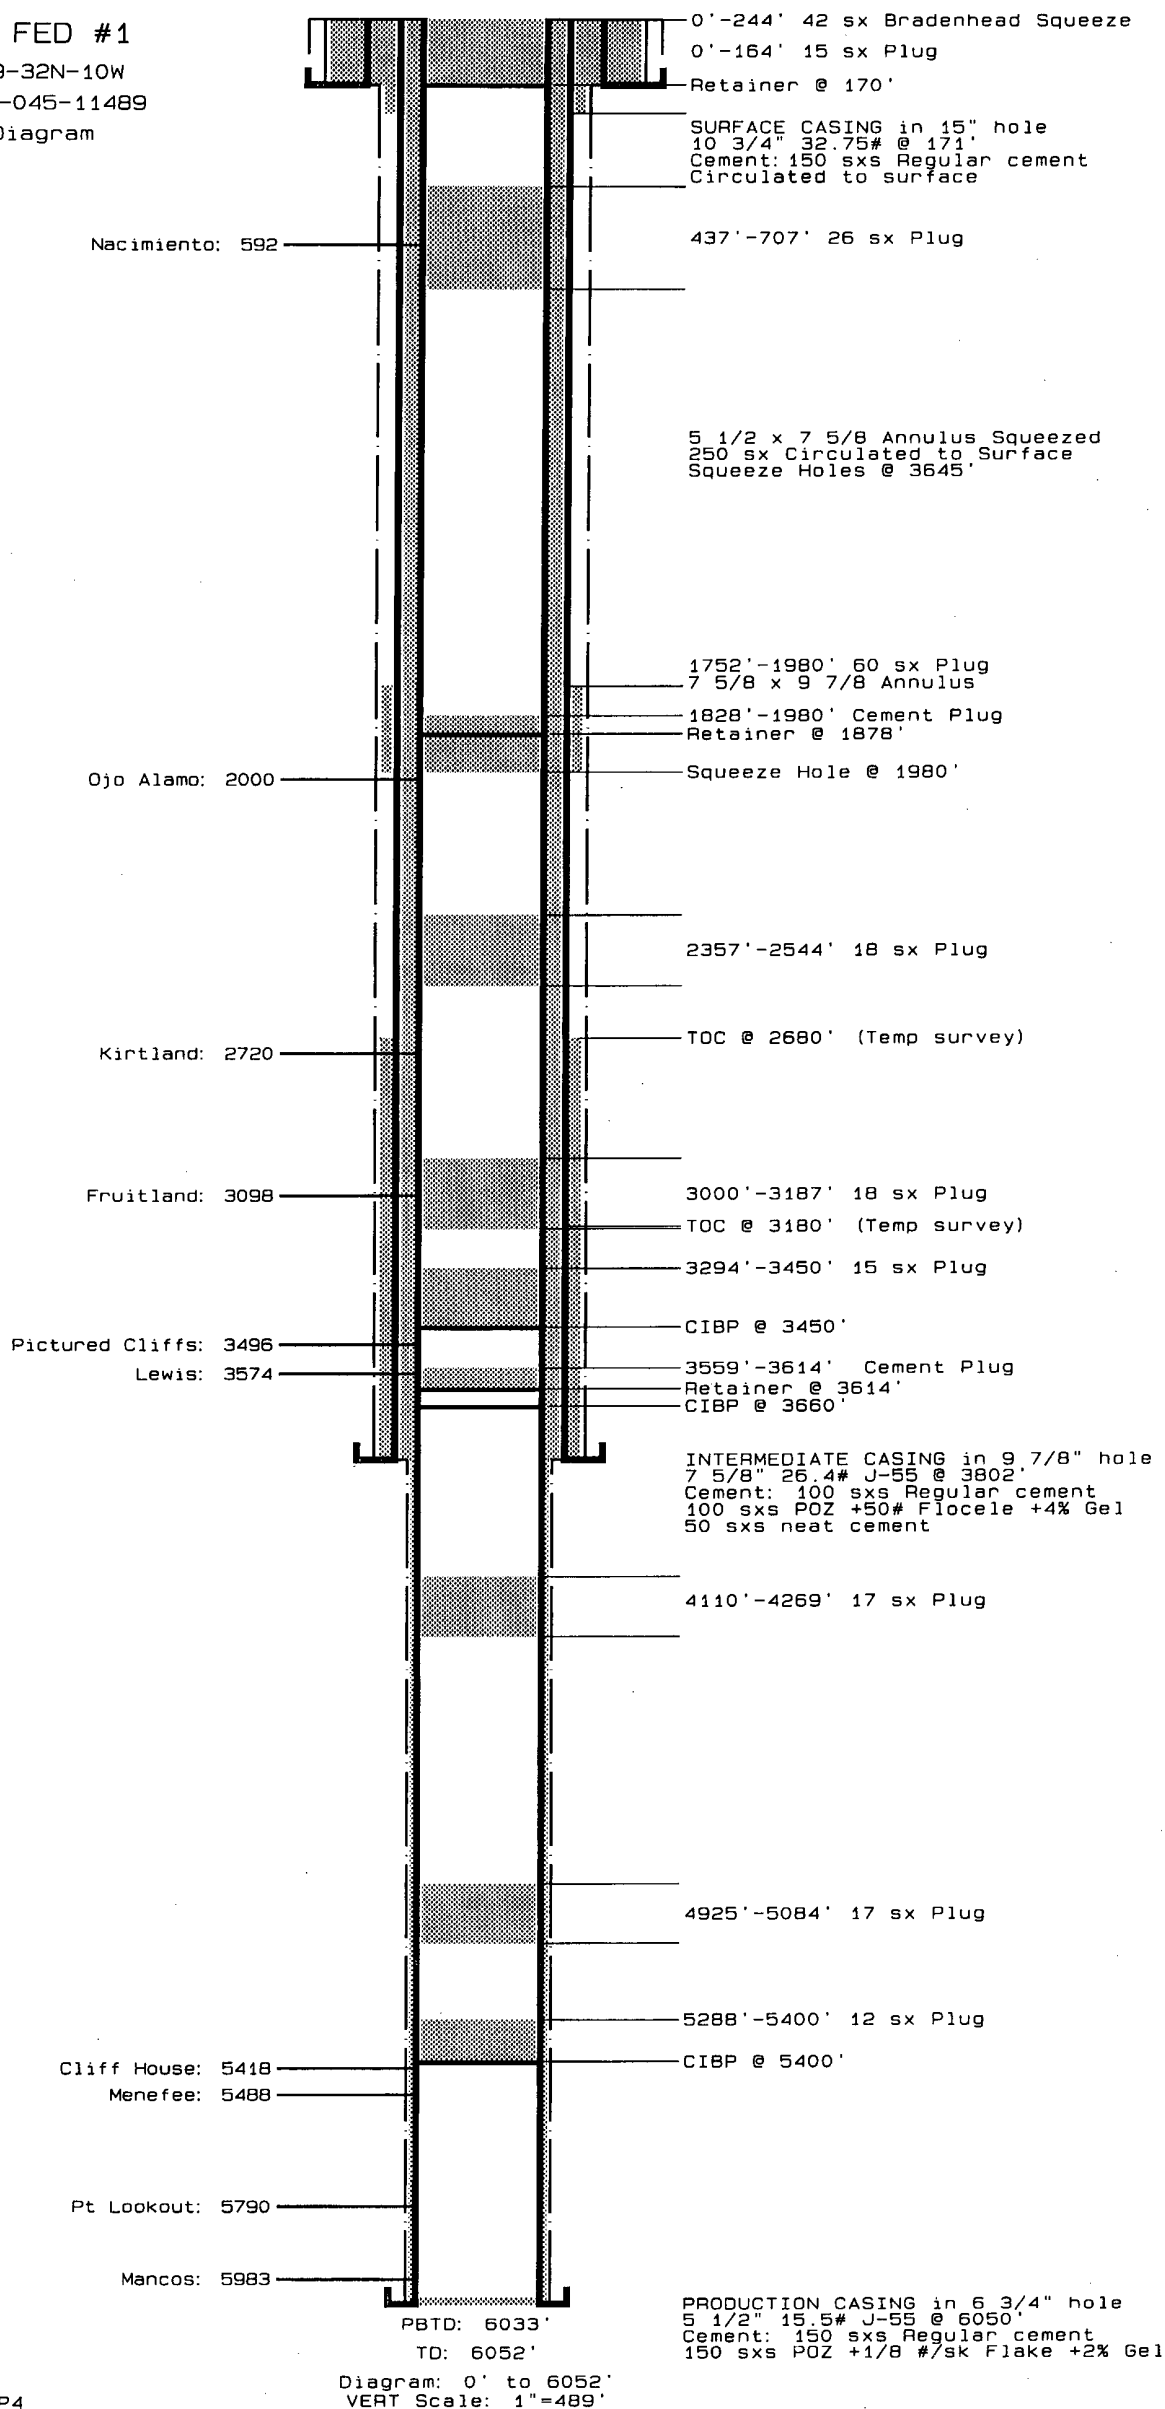

17 May 2004

File: Brown#1.P-A.WP4

Diagram: 0' to 6052'
 VERT Scale: 1"=489'