

DISTRICT I

P.O. Box 1980, Hobbs, NM 88240

DISTRICT II

P.O. Drawer DD Artesia, NM 88210

DISTRICT III

1000 Rio Brazos Rd., Aztec, NM 87410

OIL CONSERVATION DIVISION

P.O. Box 2088

Santa Fe, New Mexico 87504-2088

WELL API NO.

30-039-24068

5. Indicate Type of Lease

STATE ☐

FEE ☒

6. State Oil & Gas Lease No.

SUNDRY NOTICES AND REPORTS ON WELLS

(DO NOT USE THIS FORM FOR PROPOSALS TO DRILL OR TO DEEPEN OR PLUG BACK TO A DIFFERENT RESERVOIR. USE "APPLICATION FOR PERMIT" (FORM C-101) FOR SUCH PROPOSALS.)

1. Type of Well:

OIL
WELL ☐

GAS
WELL ☒

OTHER

2. Name of Operator

McElvain Oil & Gas Properties, Inc.

3. Address of Operator

1050 17th Street #1800 Denver, CO 80265

4. Well Location

Unit Letter P : 940 Feet From The South Line and 990 Feet From The East Line

Section 22

Township 26N

Range 2W

NMPM

Rio Arriba County

10. Elevation (Show whether DF, RKB, RT, GR, etc.)

7570' GL

Check Appropriate Box to Indicate Nature of Notice, Report, or Other Data

NOTICE OF INTENTION TO:

PERFORM REMEDIAL WORK ☐

PLUG AND ABANDON ☐

TEMPORARILY ABANDON ☐

CHANGE PLANS ☐

PULL OR ALTER CASING ☐

OTHER: ☐

SUBSEQUENT REPORT OF:

REMEDIAL WORK ☐ ALTERING CASING ☐

COMMENCE DRILLING OPNS. ☐ PLUG AND ABANDONMENT ☒

CASING TEST AND CEMENT JOB ☐

OTHER: ☐

12. Describe Proposed or Completed Operations.

(Clearly state all pertinent details, and give pertinent dates, including estimated date of starting any proposed work)

Contacted NMOCD 9 a.m. 4/29/04 for approval to proceed: Bruce Martin.
Set CIPB at 3800'. Spotted 45 sx Type II Neat 14.5 ppg, 1.39 yield cement on CIBP to 3400'.
TIH with perf gun (2' x 4 shots), shot holes at 2100'.
RIH and set retainer at 2067'. Pumped 200 sx Premium Lite Plus 12 ppg, 2.41 yield w/12% gel,
6 1/4# LCM, 1/4# Celloflake at a rate of 2 bbls./min at 820 psi. Emailed bond log to Steve
Hayden on 5/04/04, received verbal approval to proceed.
Balance plug from 2067' to 1500' with 32 sx of Premium Lite Plus 12 ppg, 2.41 yield w/12% gel,
6 1/4# LCM, 1/4# Celloflake.
Remove wellhead. Install plate on cutoff casing.
Turn well over to landowner for water well.

I hereby certify that the information above is true and complete to the best of my knowledge and belief.

SIGNATURE

TITLE Engineering Manager

DATE 7-01-2004

TYPE OR PRINT NAME John D. Steuble

TELEPHONE NO. 303-893-0933

(This space for State Use)

APPROVED BY

TITLE

DATE

CONDITIONS OF APPROVAL, IF ANY:


SEIFERT GAS COM A #1

940' FSL & 990' FEL

Section 22 T26N R2W

Rio Arriba County New Mexico

Final PSA Config

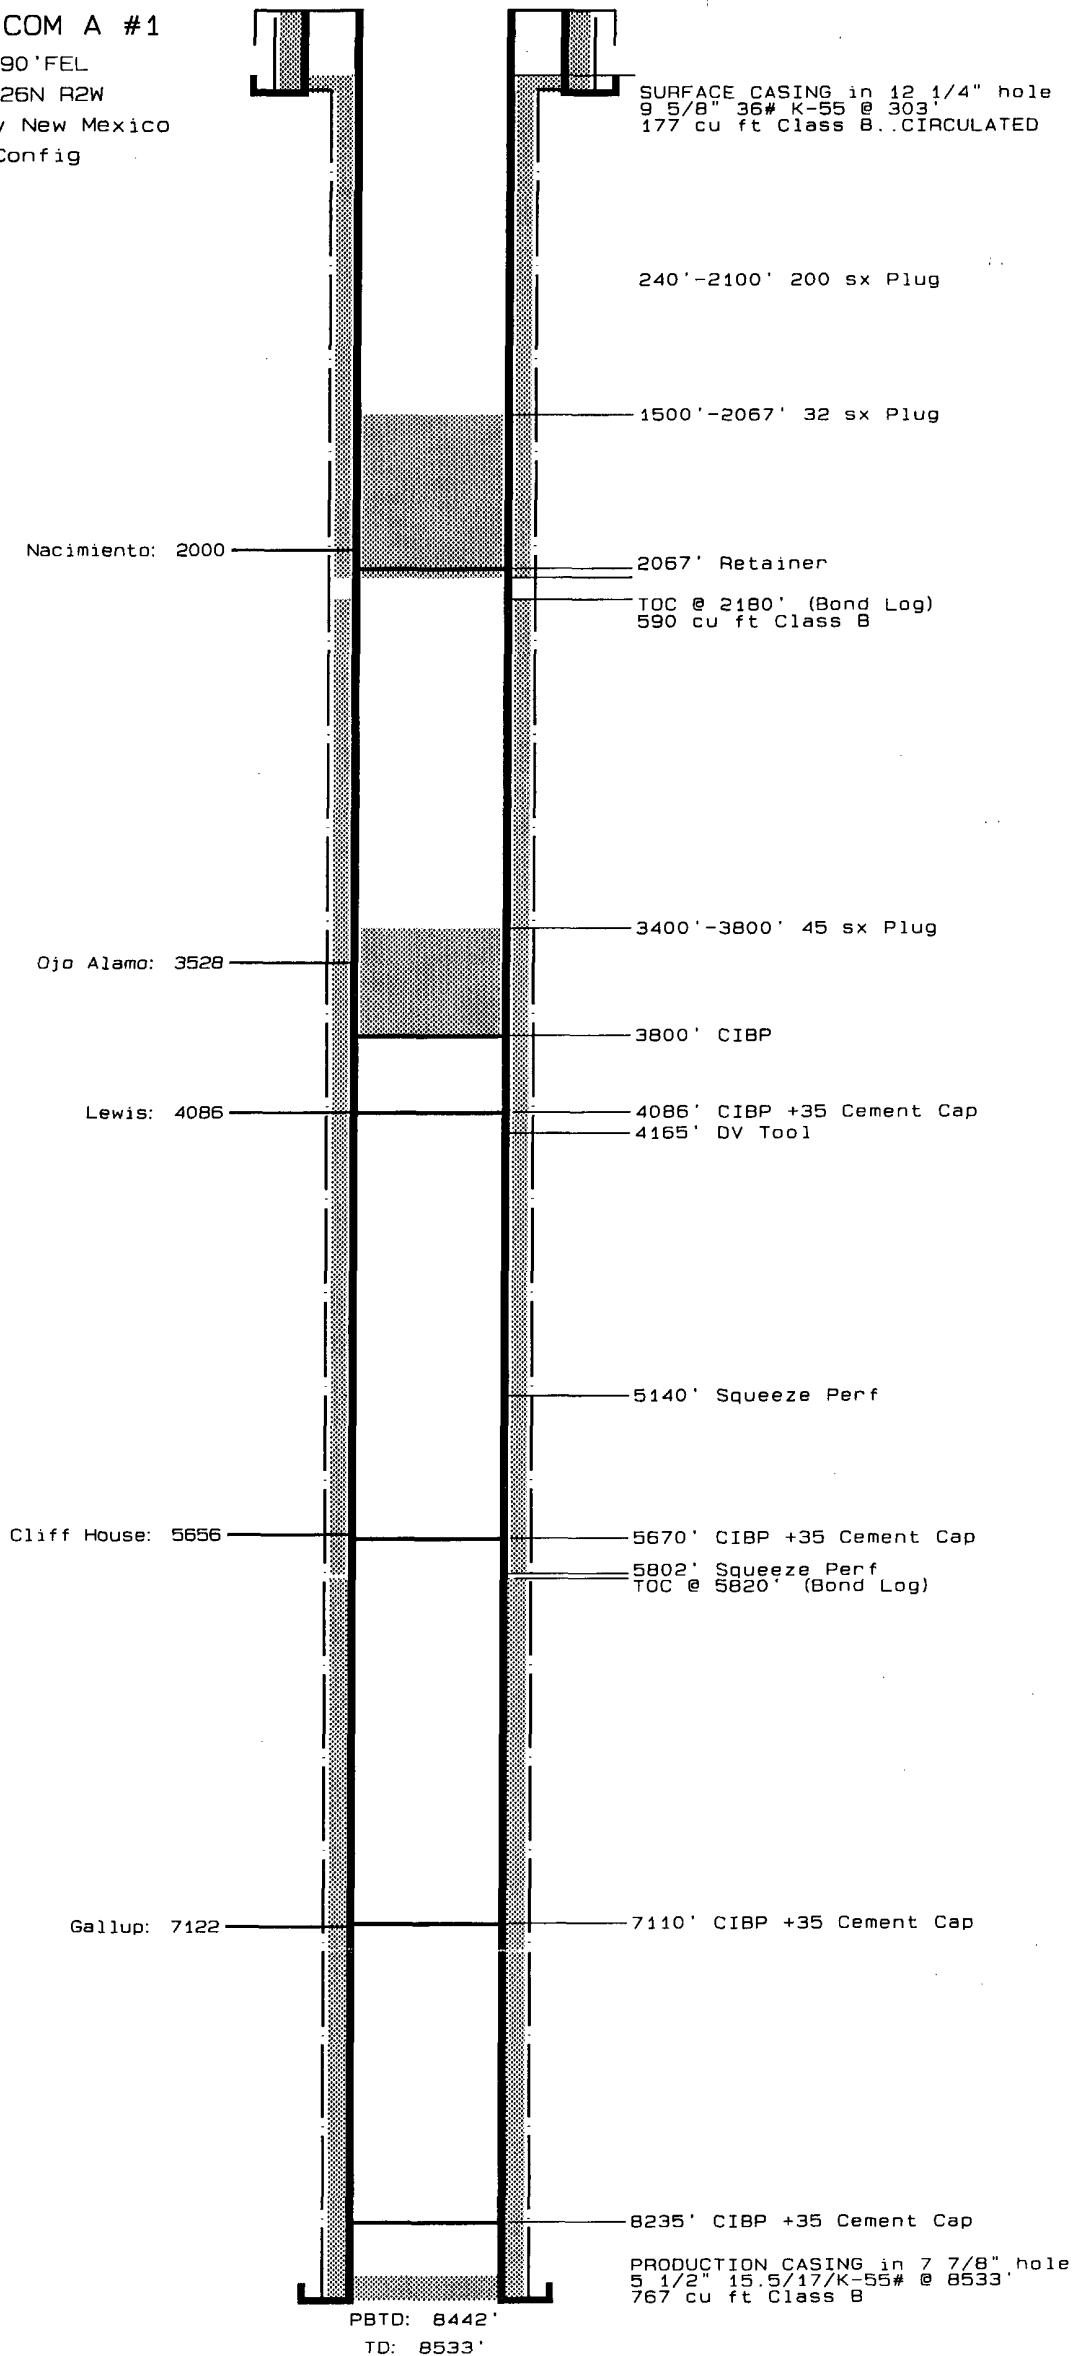


SEIFERT GAS COM A #1

940'FSL & 990'FEL

Section 22 T26N R2W

Rio Arriba County New Mexico

Final PSA Config

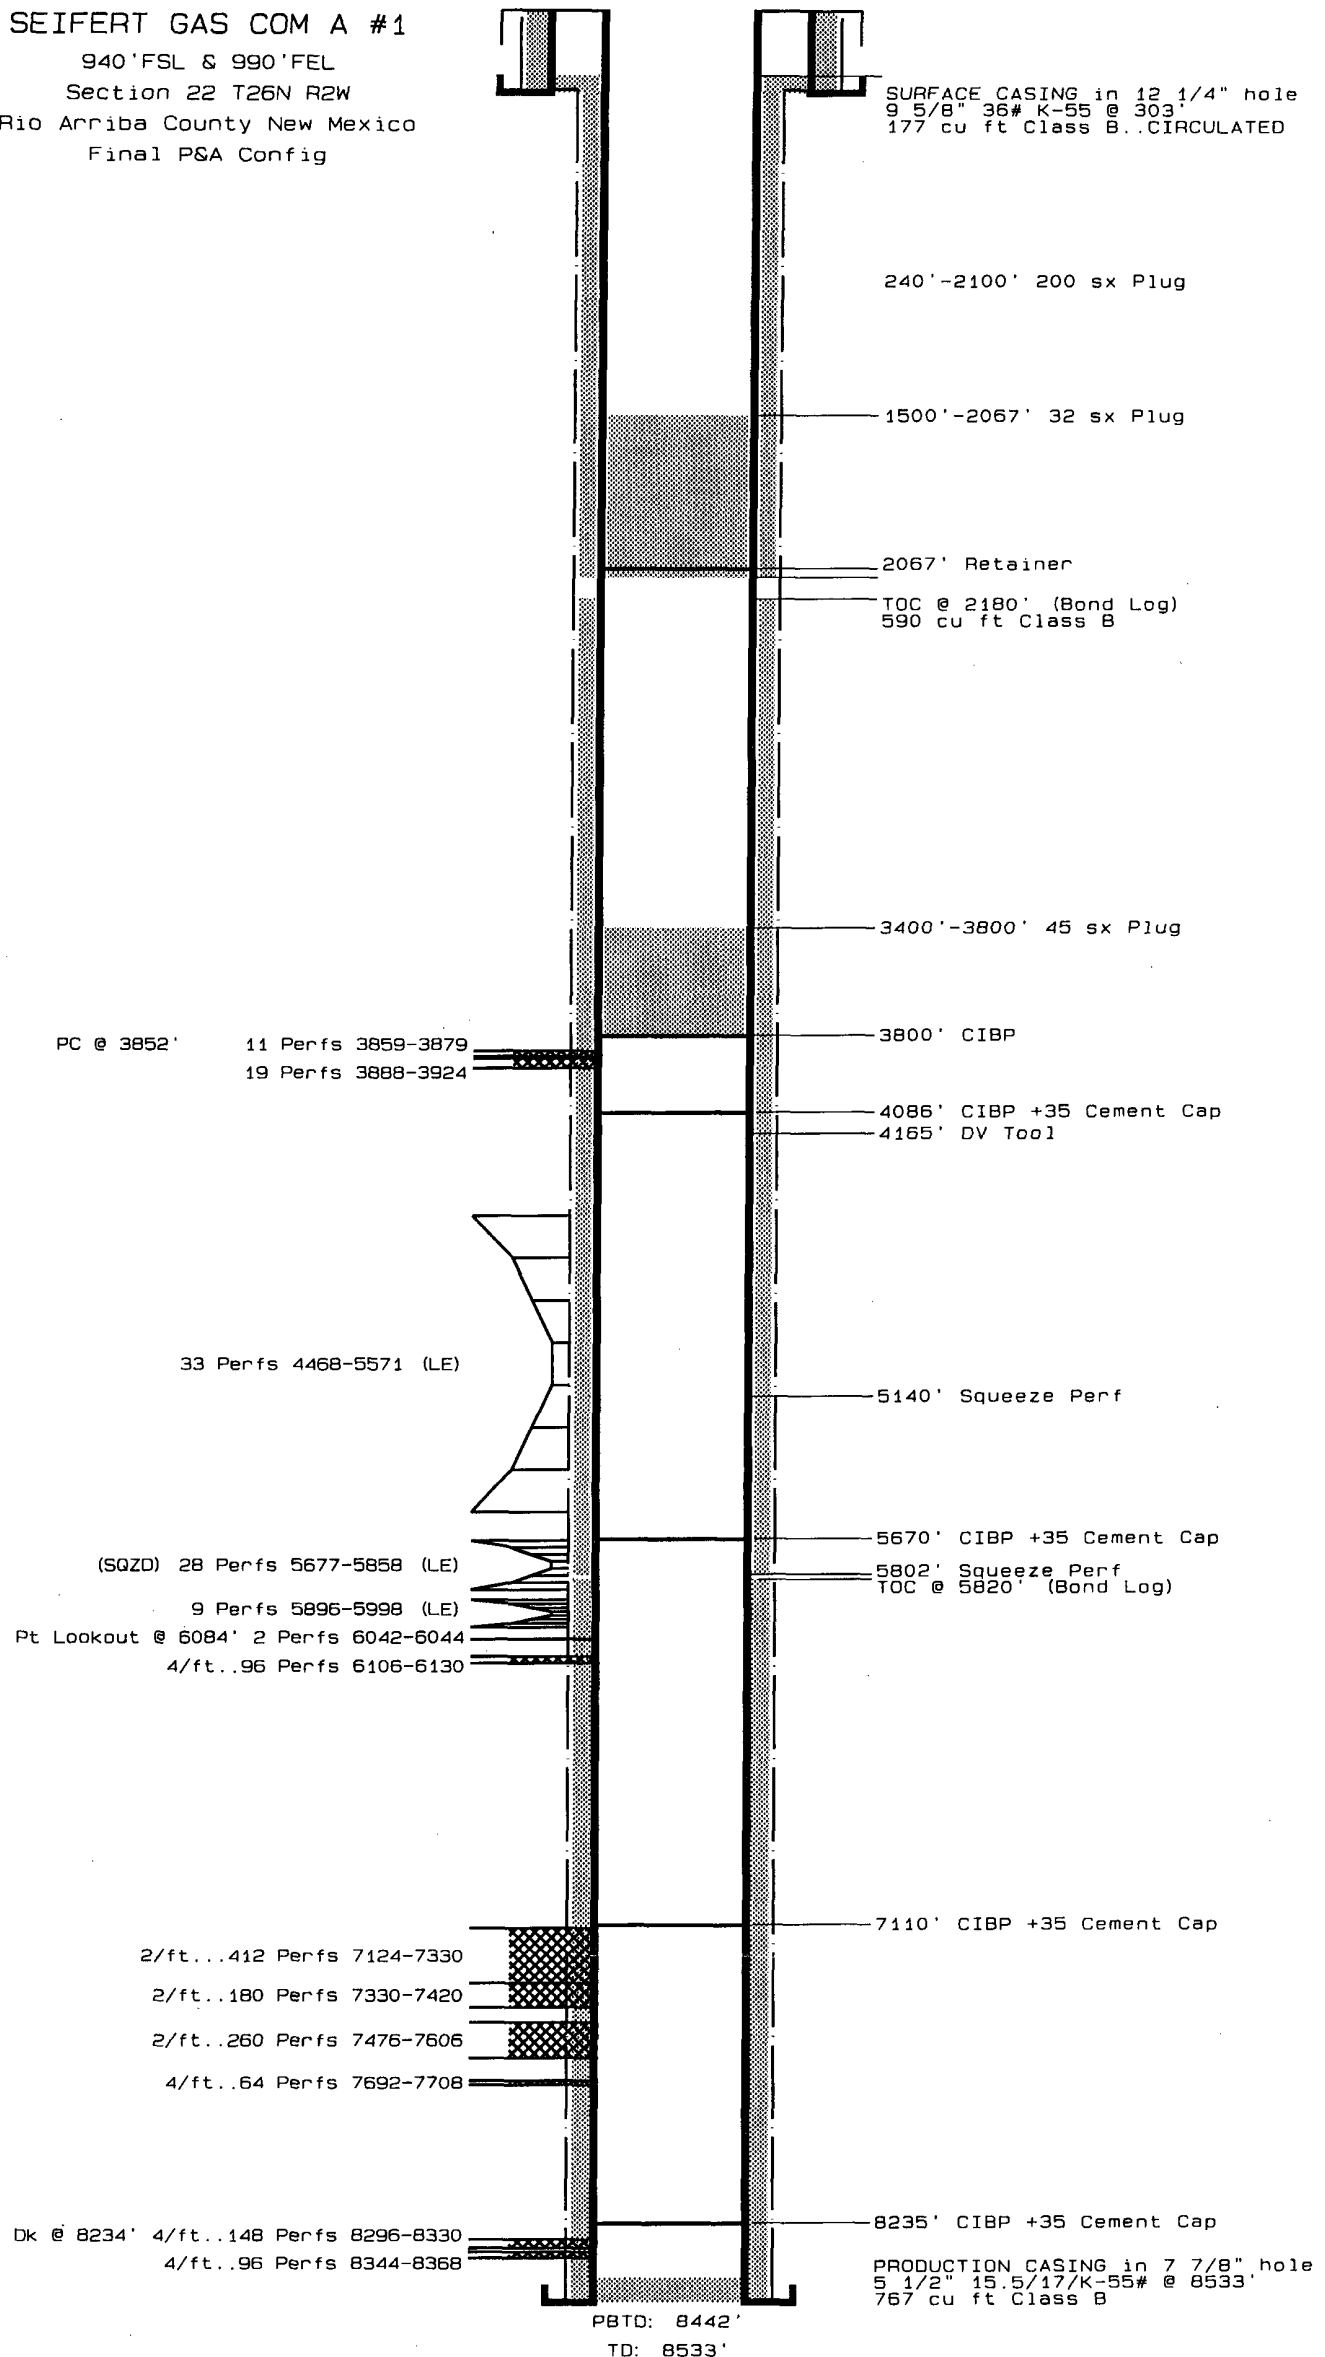

1 Jul 2004

File: Seif1A.Final.PA.WP4

Diagram: 0' to 8533'
VERT Scale: 1"=690'