

UNITED STATES  
DEPARTMENT OF THE INTERIOR  
BUREAU OF LAND MANAGEMENT

SUNDRY NOTICES AND REPORTS ON WELLS

Do not use this form for proposals to drill or to re-enter an  
Abandoned well. Use Form 3160-3 (APD) for such proposals.

FORM APPROVED  
OMB No. 1004-0135  
Expires November 30, 2000

5. Lease Serial No.

NM- 04208

6. If Indian, Allottee or tribe Name

7. If Unit or CA/Agreement, Name and/or No.

**SUBMIT IN TRIPLICATE - Other instructions on reverse side**

1. Type of Well

☐

Oil Well

☒

Gas Well

☐

Other

8. Well Name and No.

McCulley LS 5N & 5S

2. Name of Operator

BP America Production Company Attn: Cherry Hlava

9. API Well No.

30-045-32306 & 30-045-32307

3a. Address

P.O. Box 3092 Houston, TX 77253

3b. Phone No. (include area code)

281-366-4081

10. Field and Pool, or Exploratory Area

Basin DK, Blanco MV & Basin Fruitland Coal

4. Location of Well (Footage, Sec., T., R., M., or Survey Description)

#5N - 2460' FNL & 1740' FWL #5S - 2450' FNL & 1840' FWL Sec 24 T28N R09W

11. County or Parish, State

San Juan County, New Mexico

12. CHECK APPROPRIATE BOX(ES) TO INDICATE NATURE OR NOTICE, REPORT, OR OTHER DATA

TYPE OF SUBMISSION

☒

Notice of Intent

Subsequent Report

☐

Final Abandonment Notice

TYPE OF ACTION

☐

Acidize

☐

Deepen

☐

Production (Start/Resume)

☐

Water shut-Off

☐

Alter Casing

☐

Fracture Treat

☐

Reclamation

☐

Well Integrity

☐

Casing Repair

☐

New Construction

☐

Recomplete

☐

Change Plans

☐

Plug and Abandon

☐

Water Disposal

☐

Convert to Injection

☐

Plug Back

Other

Surface Commingle

13. Describe Proposed or Completed Operation (clearly state all pertinent details, including estimated starting date of any proposed work and approximate duration thereof. If the proposal is to deepen directionally or recomplete horizontally, give subsurface locations and measured and true vertical depths of all pertinent markers and zones. Attach the Bond under which the work will be performed or provide the Bond No. on file with BLM/BIA. Required subsequent reports shall be filed within 30 days following completion of the involved operations. If the operation results in a multiple completion or recompletion in a new interval, a Form 3160-4 shall be filed once testing has been completed. Final Abandonment Notices shall be filed only after all requirements, including reclamation, have been completed, and the operator has determined that the site is ready for final inspection.

BP America Production Company request permission to surface commingle production the Basin Dakota, Blanco Mesaverde and Basin Fruitland Pools from our McCulley LS 5N & 5S wells. Surface commingling Basin DK & Blanco Mesaverde (DHC 1512AZ) production will consist of the McCulley LS 5N API 30-045-32306 and Basin Fruitland Coal production will be from the McCulley LS 5S API 30-045-32307. The production from each well will be metered prior to commingling then the commingled production will flow into through the separator where the liquids will be removed. The commingled gas will then be sent through compression prior to entering the sales meter. Please reference the attached schematics reflecting the Proposed Surface Commingling Layout provided for your reference.

All interest owners are the same in both the DK, MV & FC. Commingling of production is to reduce operating expenses between the wells and will result in increased economic life of the wells. All piping & equipment will be on the existing well pad.

14. I hereby certify that the foregoing is true and correct  
Name (Printed/typed)

Cherry Hlava

Title Regulatory Analyst

Signature

Cherry Hlava

Date 08/30/2005

THIS SPACE FOR FEDERAL OR STATE OFFICE USE

Approved by

Ami Lovato

Title

Petr. Eng

Date

9/1/05

Conditions of approval, if any, are attached. Approval of this notice does not warrant or Certify that the applicant holds legal or equitable title to those rights in the subject lease which would entitle the applicant to conduct operations thereon.

Office

Title 18 U.S.C. Section 1001 and Title 43 U.S.C. Section 1212, make it a crime for any person knowingly and willfully to make to any department or agency of the United States any false, fictitious or fraudulent statements or representations as to any matter within its jurisdiction.

NMOCD

**District I**

1625 N. French Dr., Hobbs, NM 88240

**District II**

811 South First, Artesia, NM 88210

**District III**

1000 Rio Brazos Rd., Aztec, NM 87410

**District IV**

2040 South Pacheco, Santa Fe, NM 87505

State of New Mexico

Energy, Minerals &amp; Natural Resources Department

Form C-102

Revised August 15, 2000

**OIL CONSERVATION DIVISION**

2040 South Pacheco

Santa Fe, NM 87505

Submit to Appropriate District Office

State Lease - 4 Copies

Fee Lease - 3 Copies

**AMENDED REPORT****WELL LOCATION AND ACREAGE DEDICATION PLAT**

|   |  |  |
|---|--|--|
| <sup>1</sup> API Number<br><b>see below</b> | <sup>2</sup> Pool Code<br><b>72319 &amp; 71629</b>                 | <sup>3</sup> Pool Name<br><b>Basin Dakota, Blanco Mesaverde &amp; Basin Fruitland Coal</b> |
| <sup>4</sup> Property Code<br><b>000854</b> | <sup>5</sup> Property Name<br><b>McCulley LS</b>                   | <sup>6</sup> Well Number<br><b>5N &amp; 5S</b>   |
| <sup>7</sup> OGRID No.<br><b>000778</b>     | <sup>8</sup> Operator Name<br><b>BP America Production Company</b> | <sup>9</sup> Elevation<br><b>(aprx) 5897'</b>  |


<sup>10</sup> Surface Location

|                           |                      |                        |                     |         |           |                             |           |                          |                           |
|---------------------------|----------------------|------------------------|---------------------|---------|-----------|-----------------------------|-----------|--------------------------|---------------------------|
| UL or lot no.<br><b>F</b> | Section<br><b>24</b> | Township<br><b>28N</b> | Range<br><b>09W</b> | Lot Idn | Feet from | North/South<br><b>North</b> | Feet from | East/West<br><b>West</b> | County<br><b>San Juan</b> |
|---------------------------|----------------------|------------------------|---------------------|---------|-----------|-----------------------------|-----------|--------------------------|---------------------------|

<sup>11</sup> Bottom Hole Location If Different From Surface

|   |                               |                                  |                         |         |           |             |      |           |        |
|---|-------------------------------|----------------------------------|-------------------------|---------|-----------|-------------|------|-----------|--------|
| UL or lot no.                               | Section                       | Township                         | Range                   | Lot Idn | Feet from | North/South | Feet | East/West | County |
| <sup>12</sup> Dedicated Acres<br><b>320</b> | <sup>13</sup> Joint or Infill | <sup>14</sup> Consolidation Code | <sup>15</sup> Order No. |         |           |             |      |           |        |


NO ALLOWABLE WILL BE ASSIGNED TO THIS COMPLETION UNTIL ALL INTERESTS HAVE BEEN CONSOLIDATED OR A  
NON-STANDARD UNIT HAS BEEN APPROVED BY THE DIVISION
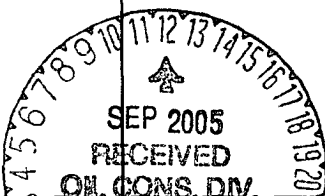
|  |   |  |  |  |
|--|---|--|--|--|
| <div style="border: 1px solid black; padding: 5px; margin: 10px;"> <b>McCulley LS 5N</b><br/> API # 30-045-32306<br/> 2460' FNL &amp; 1740' FWL<br/> Basin DK &amp; Blanco MV </div> <div style="text-align: center;"> ↓<br/> • •<br/> ↑ </div> <div style="border: 1px solid black; padding: 5px; margin: 10px;"> <b>McCulley LS 5S</b><br/> API # 30-045-32307<br/> 2450' FNL &amp; 1840' FWL<br/> Basin Fruitland Coal </div> | <sup>17</sup> OPERATOR CERTIFICATION<br>I hereby certify that the information contained herein is true and complete to the best of my knowledge and belief.<br><br><b>Cherry Hlava</b><br>Signature<br><b>Cherry Hlava</b><br>Printed Name<br><b>Regulatory Analyst</b><br>Title<br><b>8/30/2005</b><br>Date  |  |  |  |
|  | <sup>18</sup> SURVEYOR CERTIFICATION<br>I hereby certify that the well location shown on this plat was plotted from field notes of actual surveys made by me or under my supervision, and that the same is true and correct to the best of my belief.<br><br><b>On File</b><br>Date of Survey<br>Signature and Seal of Professional Surveyor:<br><br>Certificate Number |  |  |  |
|  |   |  |  |  |
|  |   |  |  |  |

# McCulley Shared Compression

McCulley LS 5N (Mesaverde)

McCulley LS 5S (Fruitland Coal)

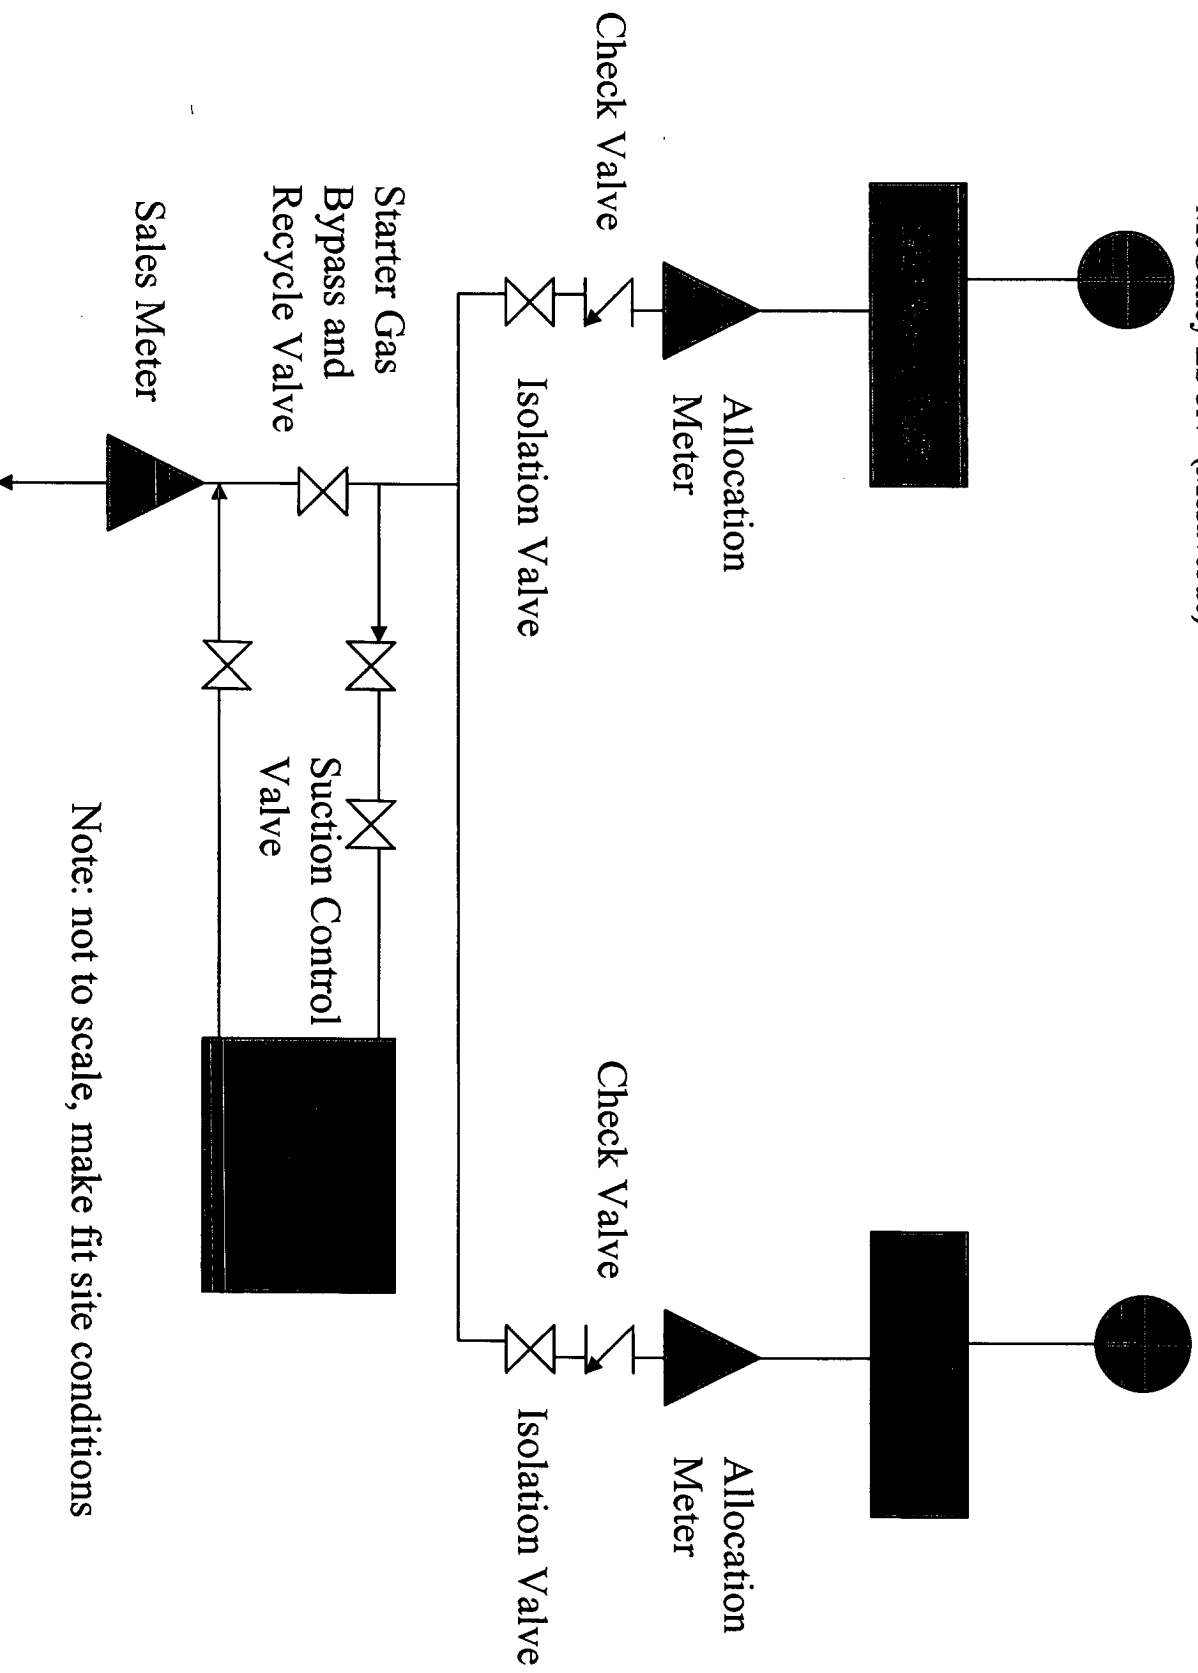

Note: not to scale, make fit site conditions