

Submit One Copy To Appropriate District
Office
District I
1625 N. French Dr., Hobbs, NM 88240
District II
811 S. First St., Artesia, NM 88210
District III
1000 Rio Brazos Rd., Aztec, NM 87410
District IV
1220 S. St. Francis Dr., Santa Fe, NM
87505

State of New Mexico
Energy, Minerals and Natural Resources

OIL CONSERVATION DIVISION
1220 South St. Francis Dr.
Santa Fe, NM 87505

Form C-103
Revised November 3, 2011

WELL API NO. 30-045-31077
5. Indicate Type of Lease STATE ☒ FEE ☐
6. State Oil & Gas Lease No.
7. Lease Name or Unit Agreement Name BLACKHILLS STATE 16
8. Well Number #1
9. OGRID Number 5380
10. Pool name or Wildcat BASIN FRUITLAND COAL

SUNDRY NOTICES AND REPORTS ON WELLS (DO NOT USE THIS FORM FOR PROPOSALS TO DRILL OR TO DEEPEN OR PLUG BACK TO A DIFFERENT RESERVOIR. USE "APPLICATION FOR PERMIT" (FORM C-101) FOR SUCH PROPOSALS.)	
1. Type of Well: ☐ Oil Well ☒ Gas Well ☐ Other	
2. Name of Operator XTO ENERGY INC.	
3. Address of Operator 382 CR 3100 AZTEC, NM 87410	
4. Well Location Unit Letter <u>P</u> : <u>772</u> feet from the <u>S</u> line and <u>701</u> feet from the <u>E</u> line Section <u>16</u> Township <u>26N</u> Range <u>13W</u> NMPM <u> </u> County <u>SAN JUAN</u>	
11. Elevation (Show whether DR, RKB, RT, GR, etc.) 6180' GL	


12. Check Appropriate Box to Indicate Nature of Notice, Report or Other Data	
NOTICE OF INTENTION TO: PERFORM REMEDIAL WORK ☐ PLUG AND ABANDON ☐ TEMPORARILY ABANDON ☐ CHANGE PLANS ☐ PULL OR ALTER CASING ☐ MULTIPLE COMPL ☐ OTHER: ☐	SUBSEQUENT REPORT OF: REMEDIAL WORK ☐ ALTERING CASING ☐ COMMENCE DRILLING OPNS. ☐ P AND A ☐ CASING/CEMENT JOB ☐ ☒ Location is ready for OCD inspection after P&A
☒ All pits have been remediated in compliance with OCD rules and the terms of the Operator's pit permit and closure plan. ☒ Rat hole and cellar have been filled and leveled. Cathodic protection holes have been properly abandoned. ☒ A steel marker at least 4" in diameter and at least 4' above ground level has been set in concrete. It shows the	


OPERATOR NAME, LEASE NAME, WELL NUMBER, API NUMBER, QUARTER/QUARTER LOCATION OR UNIT LETTER, SECTION, TOWNSHIP, AND RANGE. ALL INFORMATION HAS BEEN WELDED OR PERMANENTLY STAMPED ON THE MARKER'S SURFACE.

- ☒ The location has been leveled as nearly as possible to original ground contour and has been cleared of all junk, trash, flow lines and other production equipment.
- ☒ Anchors, dead men, tie downs and risers have been cut off at least two feet below ground level.
- ☒ If this is a one-well lease or last remaining well on lease, the battery and pit location(s) have been remediated in compliance with OCD rules and the terms of the Operator's pit permit and closure plan. All flow lines, production equipment and junk have been removed from lease and well location.
- ☒ All metal bolts and other materials have been removed. Portable bases have been removed. (Poured onsite concrete bases do not have to be removed.)
- ☒ All other environmental concerns have been addressed as per OCD rules.
- ☒ Pipelines and flow lines have been abandoned in accordance with 19.15.35.10 NMAC. All fluids have been removed from non-retrieved flow lines and pipelines.
- ☒ If this is a one-well lease or last remaining well on lease: all electrical service poles and lines have been removed from lease and well location, except for utility's distribution infrastructure.


When all work has been completed, return this form to the appropriate District office to schedule an inspection.

SIGNATURE Dolena C Johnson TITLE SR. REGULATORY ANALYST DATE 03/02/2017
TYPE OR PRINT NAME DOLENA C JOHNSON E-MAIL: dee_johnson@xtoenergy.com PHONE: 505-333-3164
For State Use Only
APPROVED BY: Jonathan Kelly TITLE Compliance Officer DATE 3/13/2017
AV

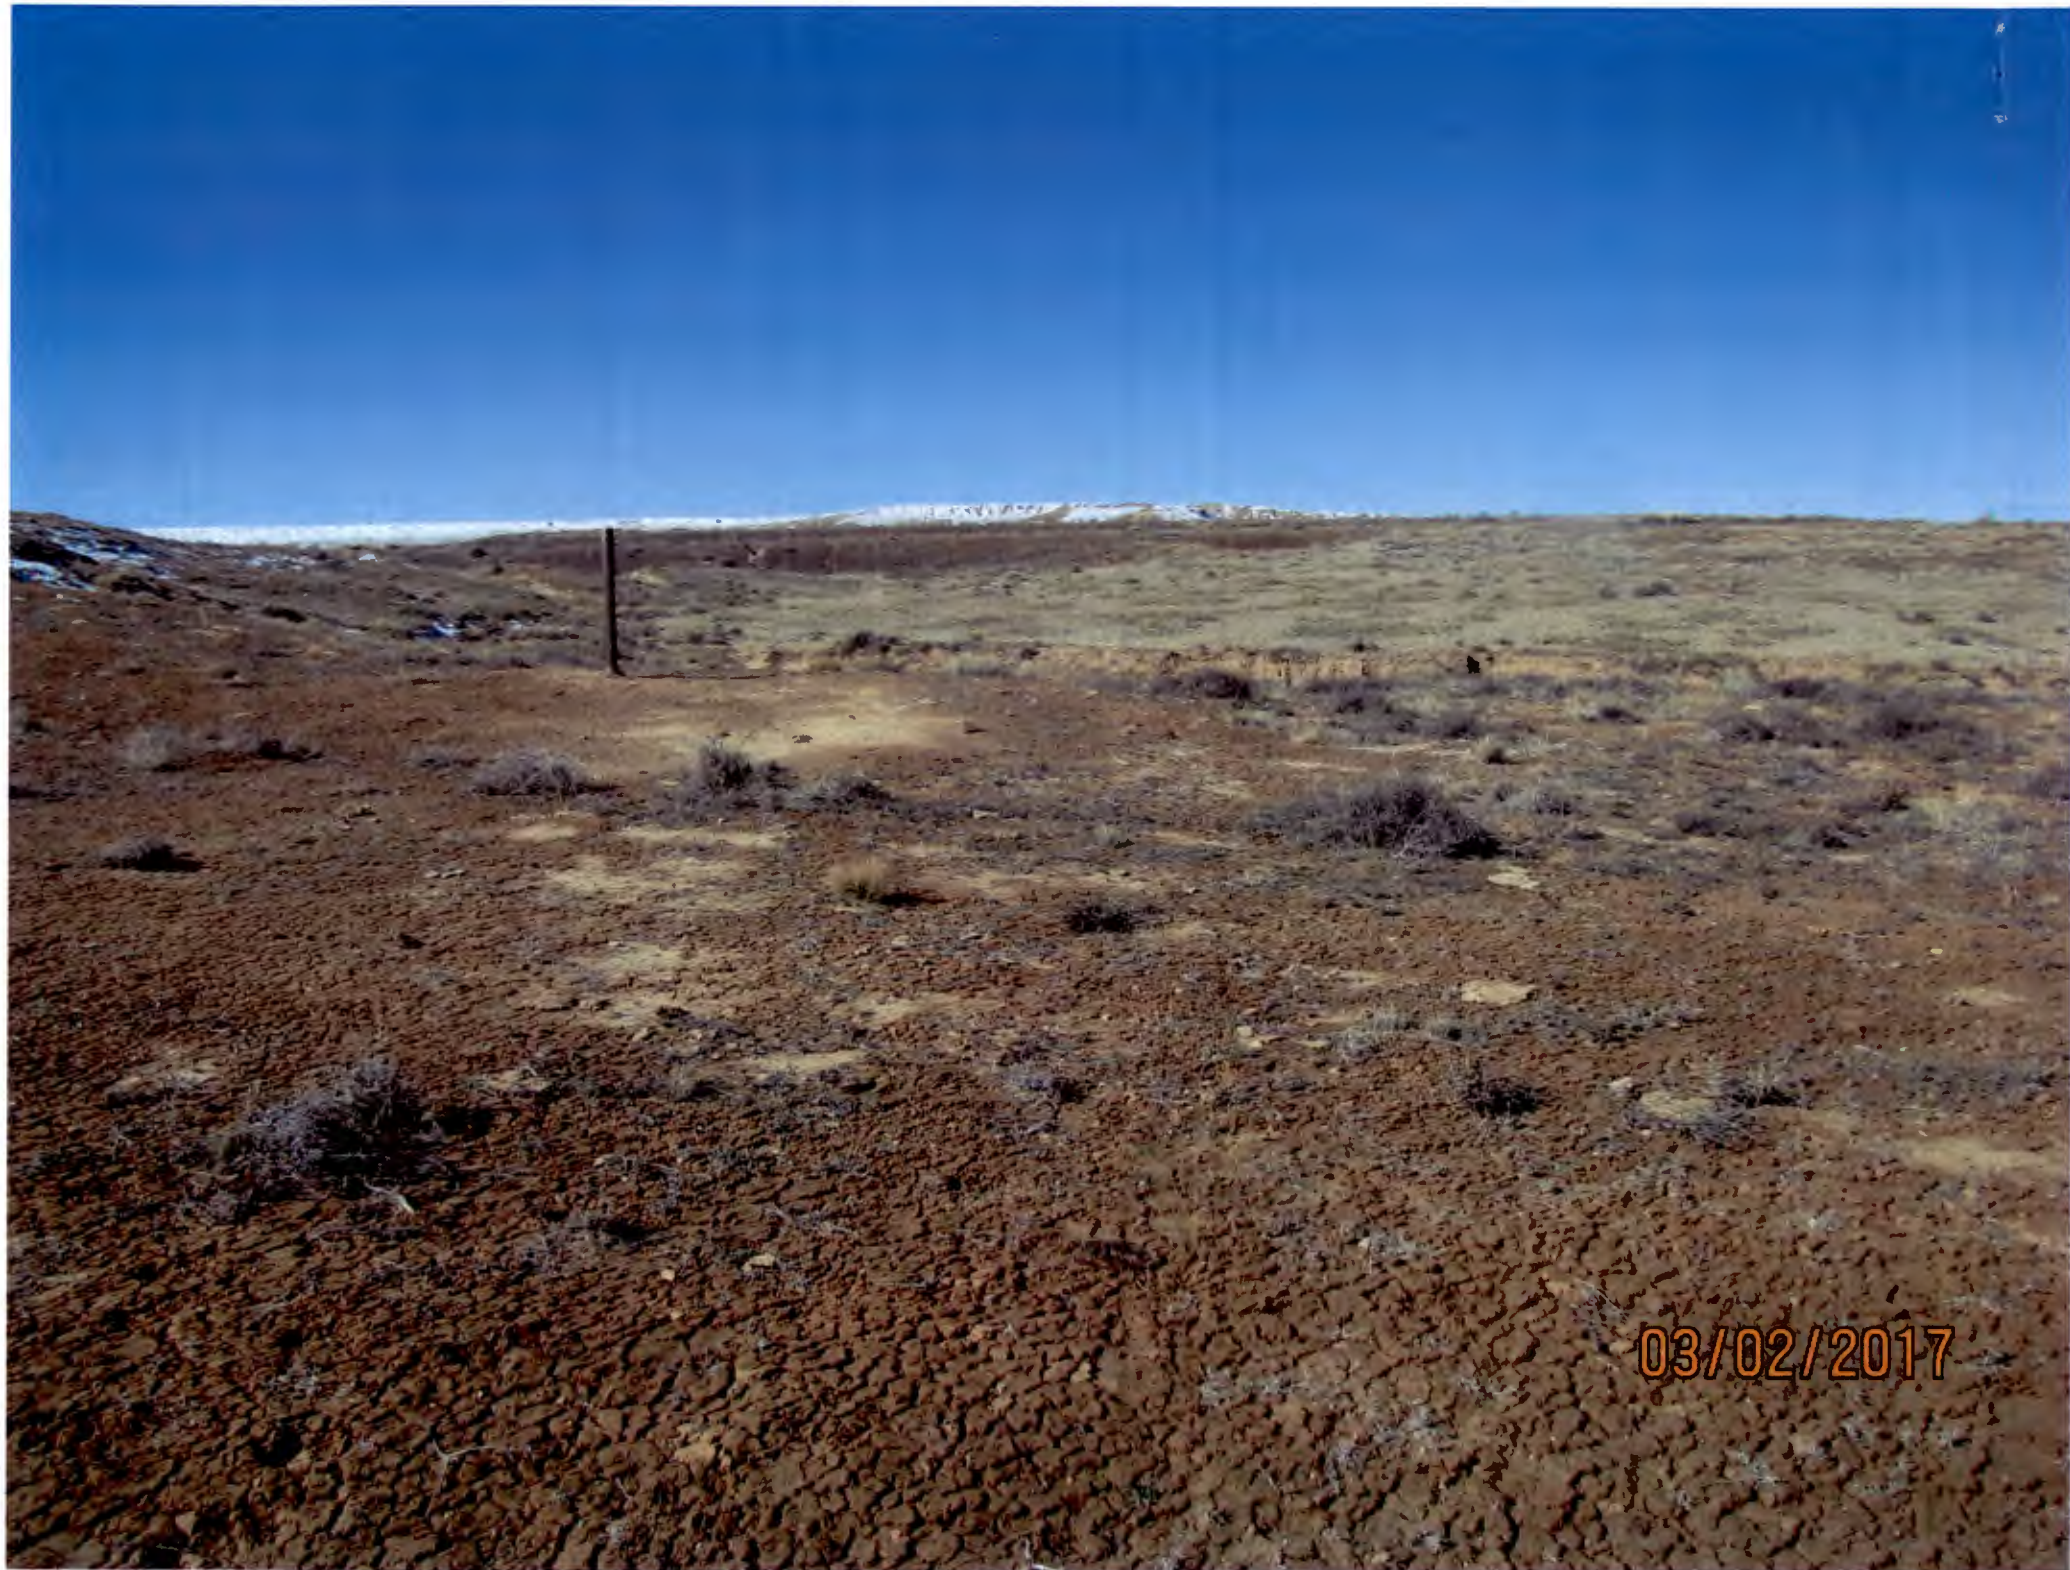

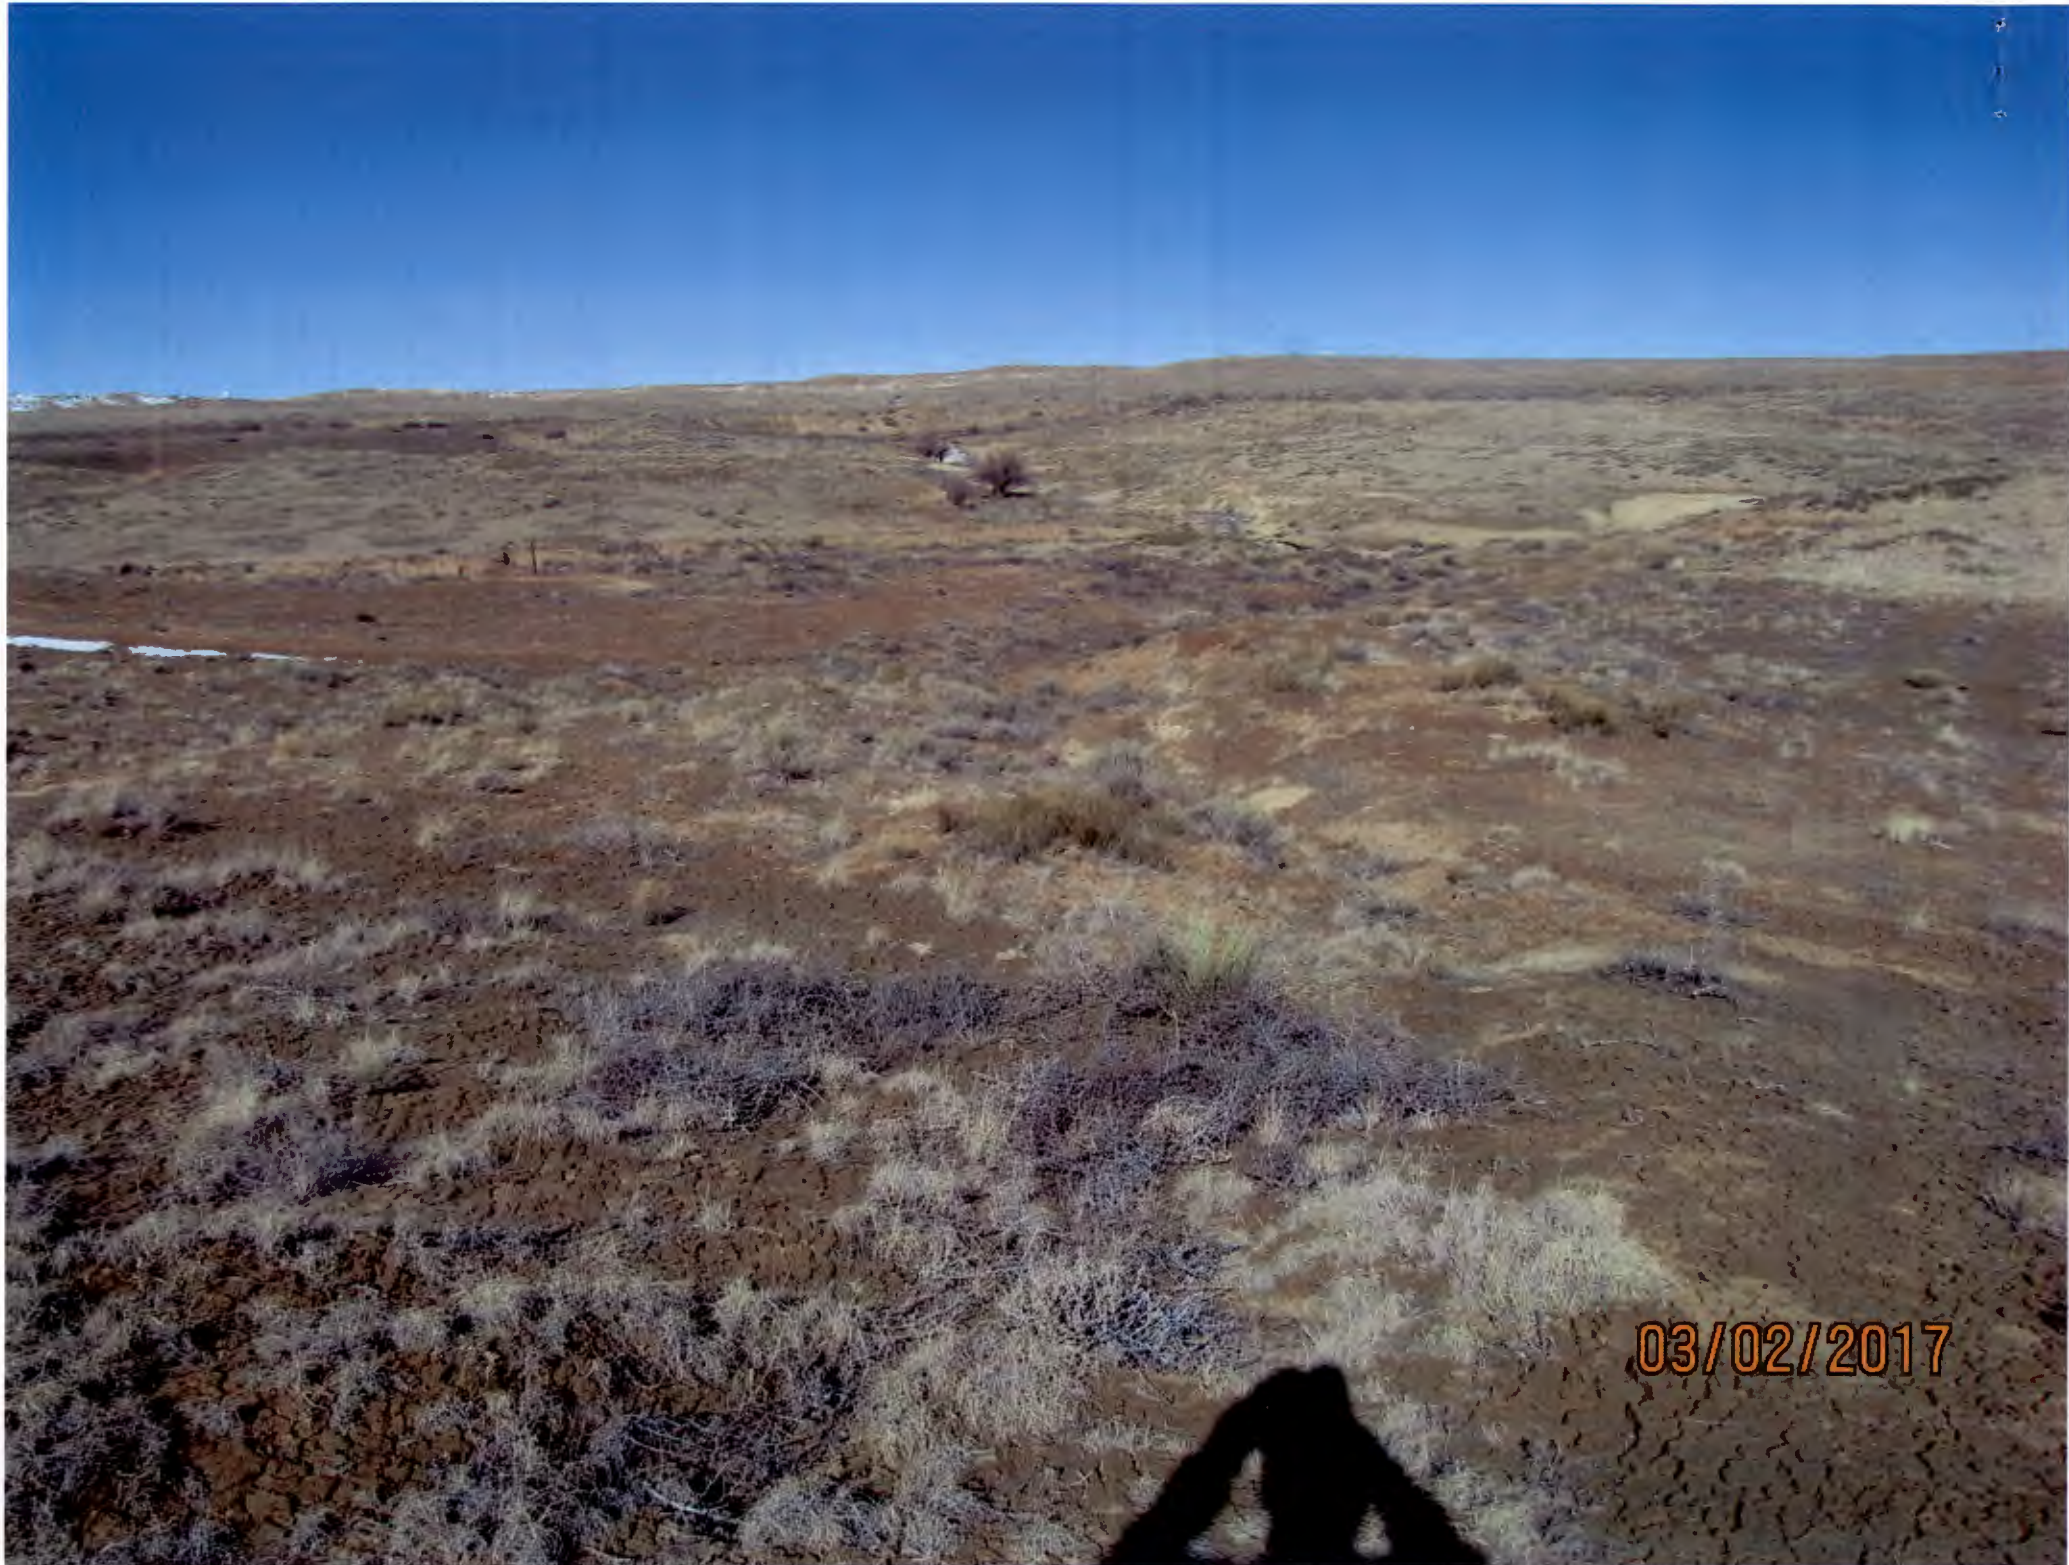

03/02/2017

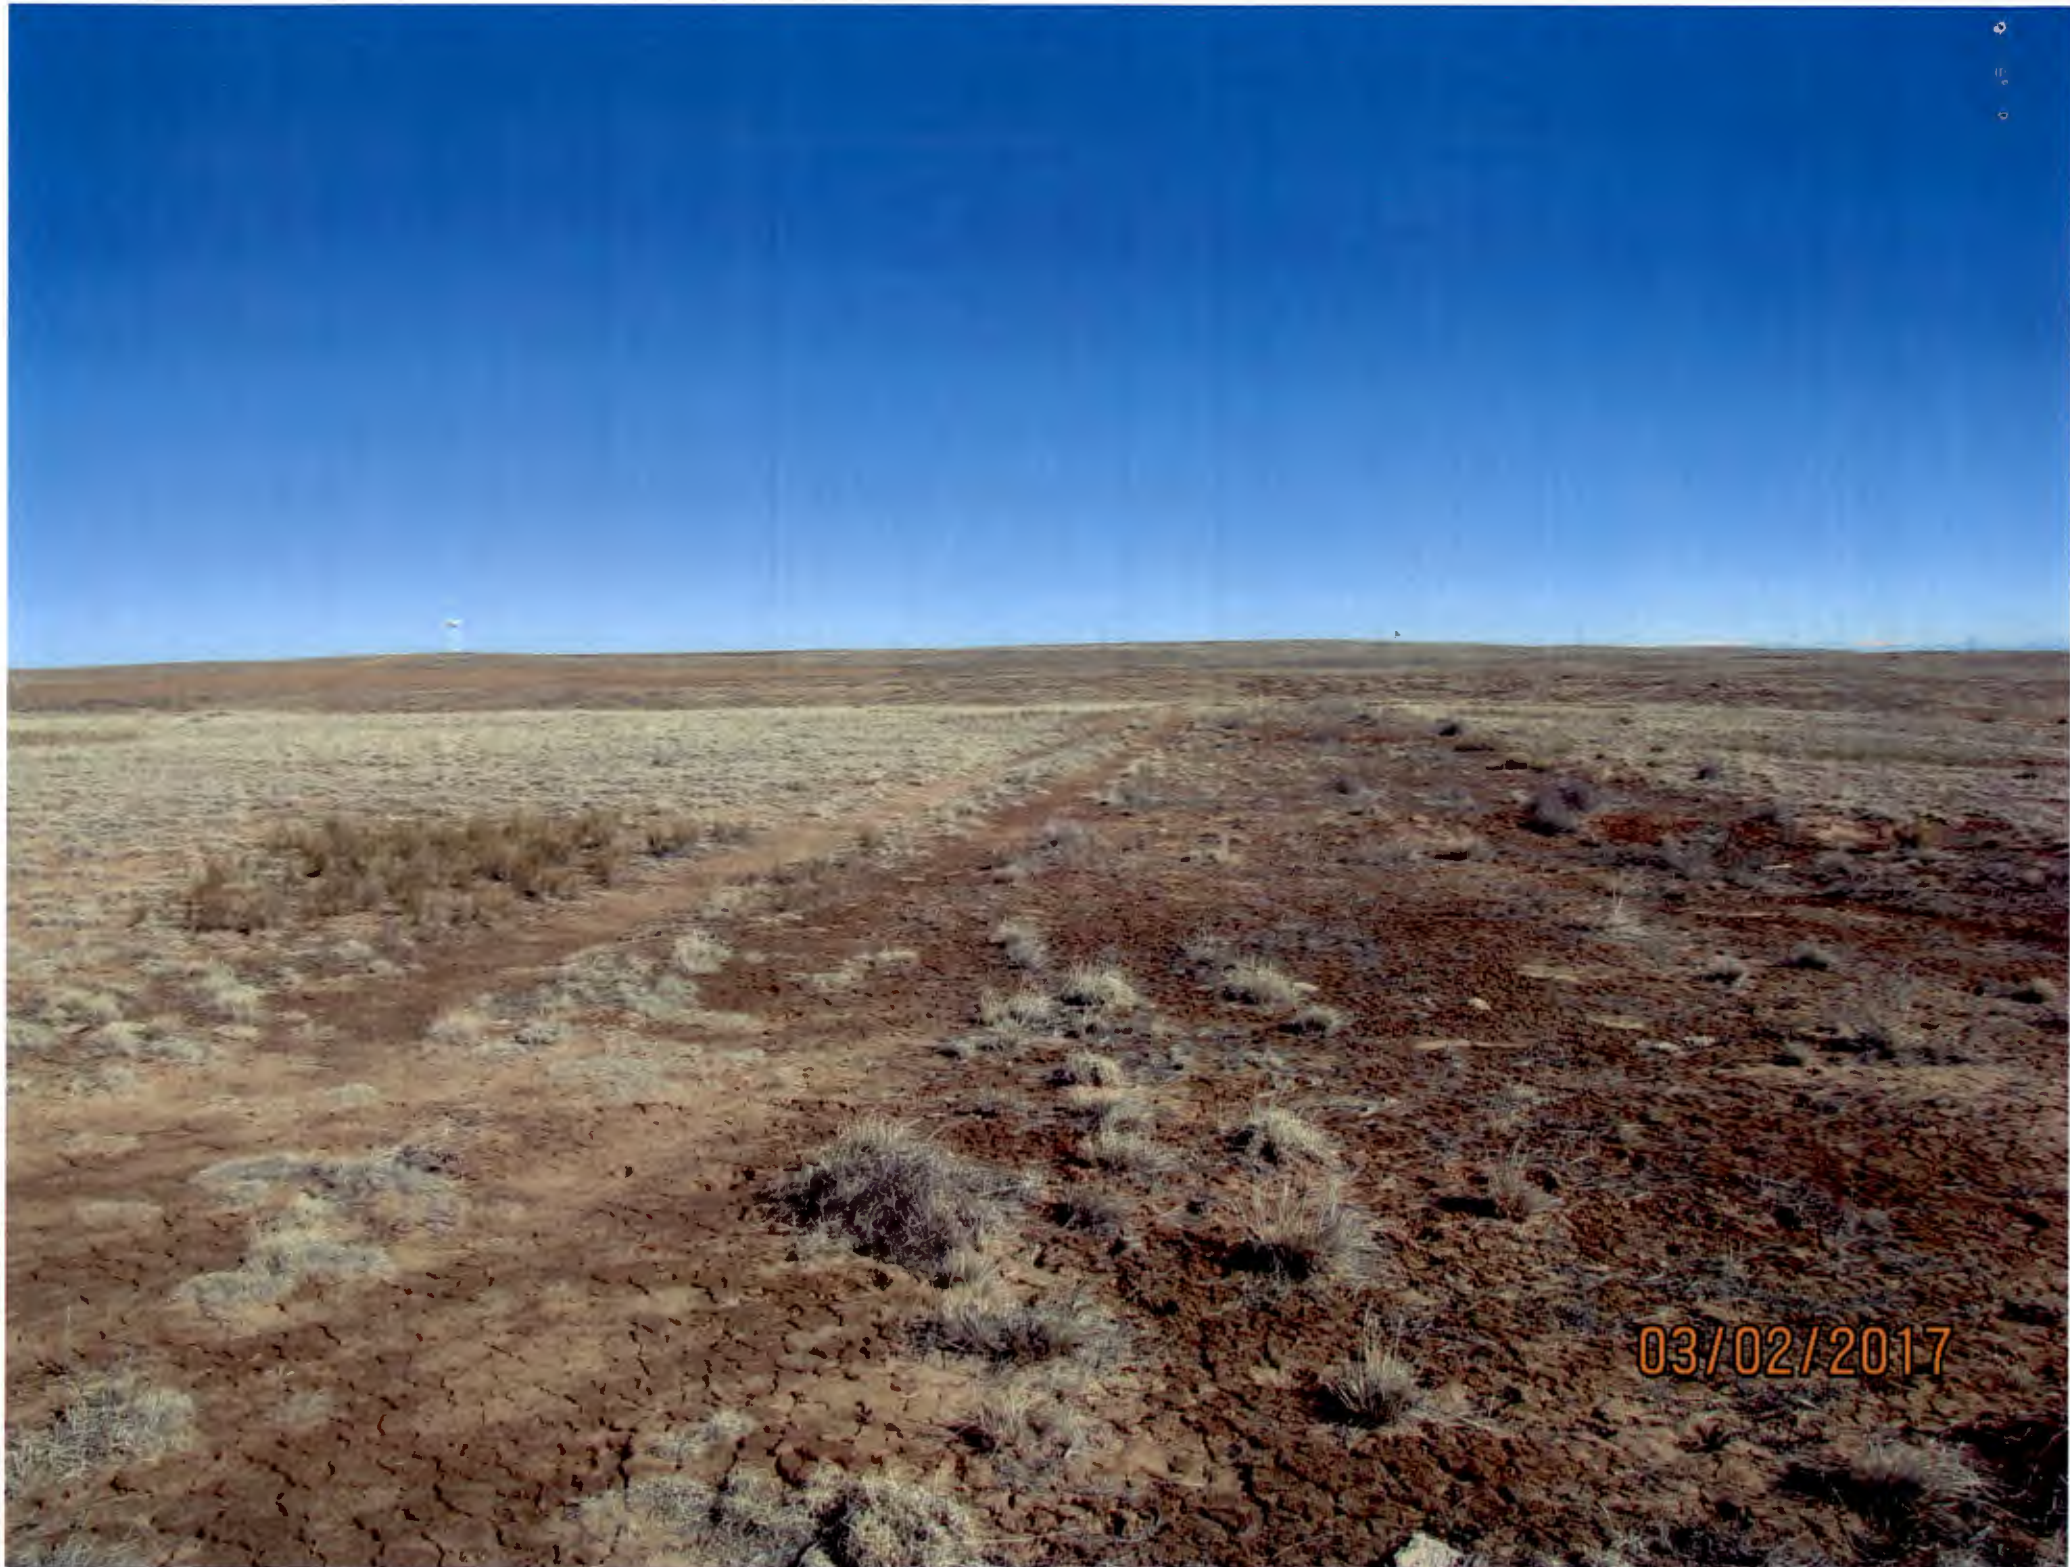

03/02/2017