

**UNITED STATES
DEPARTMENT OF THE INTERIOR
BUREAU OF LAND MANAGEMENT**

RECEIVED**APR 23 2008**Bureau of Land Management
Farmington Field Office

Sundry Notices and Reports on Wells

1. Type of Well
GAS

2. Name of Operator
BURLINGTON
RESOURCES OIL & GAS COMPANY LP

3. Address & Phone No. of Operator
PO Box 4289, Farmington, NM 87499 (505) 326-9700

4. Location of Well, Footage, Sec., T, R, M

Unit L (NWSW) 1852' FSL & 984' FWL, Sec. 8, T27N R5W NMPM

5. Lease Number
SF-079391
6. If Indian, All. or
Tribe Name
7. Unit Agreement Name

San Juan 27-5 Unit

8. Well Name & Number

#908

9. API Well No.

30-039-30306

10. Field and Pool

Blanco MV/Basin DK

11. County and State
Rio Arriba Co., NM

12. CHECK APPROPRIATE BOX TO INDICATE NATURE OF NOTICE, REPORT, OTHER DATA

Type of Submission

☒ Notice of Intent

☐ Subsequent Report

☐ Final Abandonment

Type of Action

☐ Abandonment

☐ Recompletion

☐ Plugging

☐ Casing Repair

☐ Altering Casing

☒ Change of Plans

☐ New Construction

☐ Non-Routine Fracturing

☐ Water Shut off

☐ Conversion to Injection

☐ Other -

13. Describe Proposed or Completed Operations

Burlington Resources wishes to shift the pit and pad layout for drilling and make the construction zones smaller on one side and larger on the other. The reason for this change is to bring the pit and pad layout closer to the wellhead. The distance approved in the APD from the wellhead to the pit and pad layout was 70' with the proposed change it would be 40'. The new pit and pad layout diagram is attached.

**RCVD APR 25 '08
OIL CONS. DIV.**

DIST. 3

14. I hereby certify that the foregoing is true and correct.

Signed Crystal Walker Crystal Walker Title Regulatory Technician Date 4/23/2008

(This space for Federal or State Office use)

APPROVED BY Bill Jones Title EPTL Date 4/24/08

CONDITION OF APPROVAL, if any:


Title 18 U.S.C. Section 1001, makes it a crime for any person knowingly and willfully to make any department or agency of the United States any false, fictitious or fraudulent statements or representations as to any matter within its jurisdiction

NMOCD

BURLINGTON RESOURCES OIL & GAS COMPANY LP.
SAN JUAN 27-5 UNIT 908 - 1852' FSL & 984' FWL (SURFACE)
2605' FSL & 1590' FWL (BOTTOM)
SECTION 8, T-27-N, R-5-W, N.M.P.M., RIO ARriba COUNTY, N.M.
GROUND ELEVATION: 6605 - DATE: MAY 14, 2007

PAD CONST. SPECS:

1. RAMP INTO PIT CONSTRUCTED FROM PAD GRADE INTO FLARE AREA AT 5% SLOPE.
2. APPROXIMATE 13'x75' PIT AREA LINED WITH 12 MIL POLYLINER
3. RESERVE PIT DIKE TO BE 8' ABOVE DEEP SIDE (OVERFLOW - 3' WIDE & 1' ABOVE SHALLOW SIDE).
4. EDGE OF TEMPORARY CONSTRUCTION DEFINED IN FIELD W/6 T-POST.

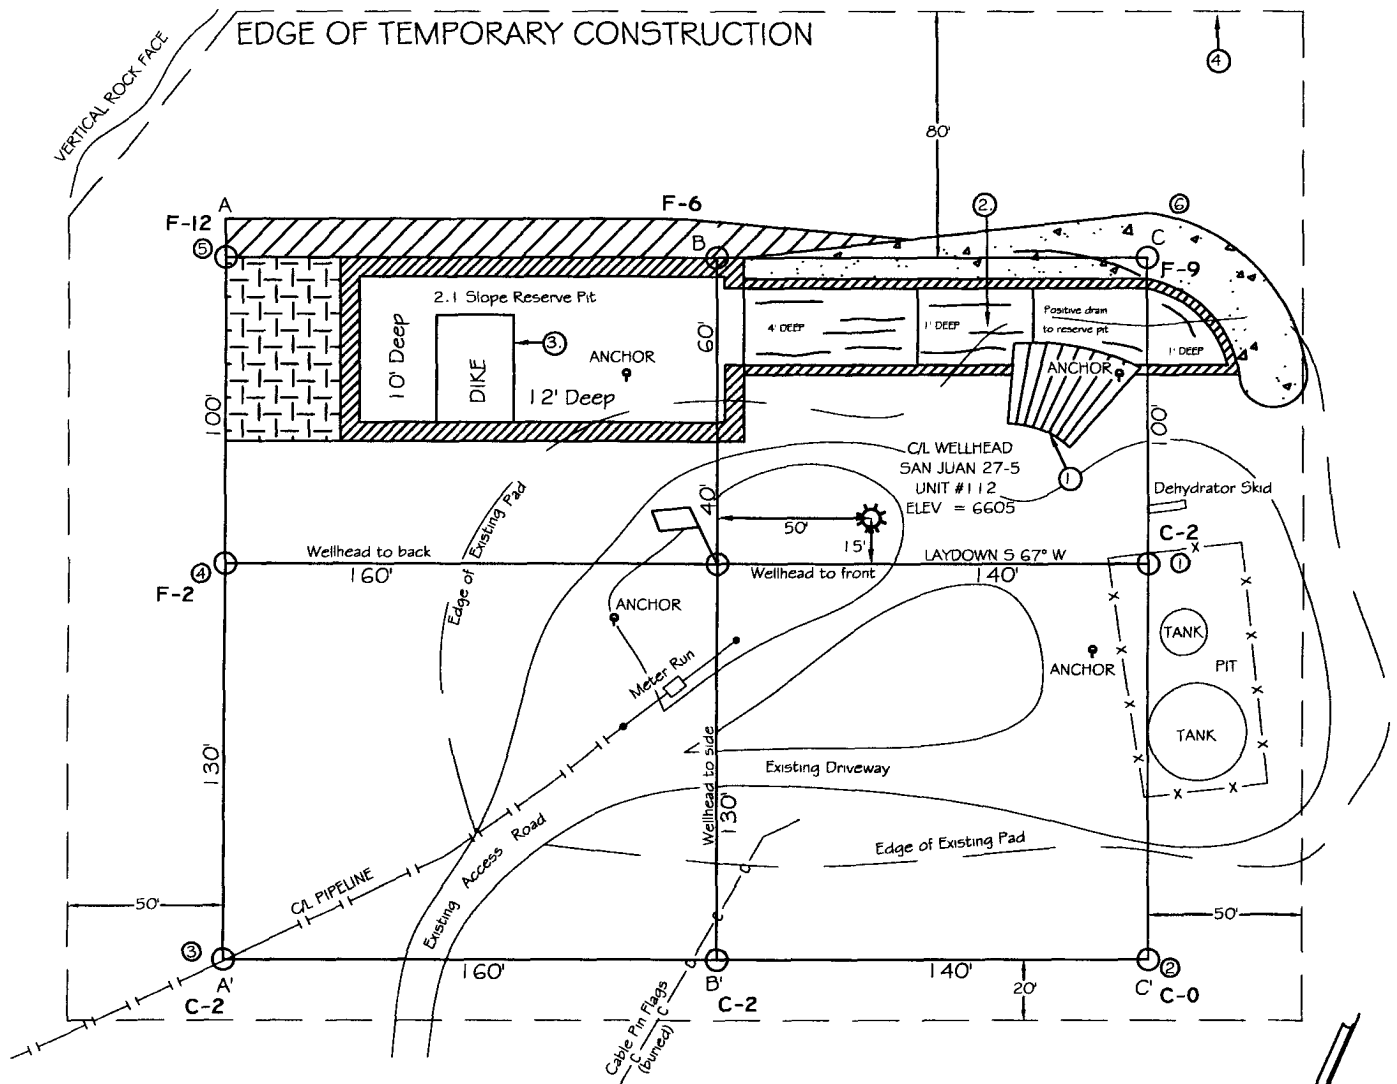

EXISTING DISTURBANCE = 1.00 ACRES = (0.95 Acre within the Temp. Const. Disturbance & 0.05 Acre outside the Temp. Const. Disturbance)
 WELLPAD = 0.63 ACRES
 TEMPORARY CONSTRUCTION = 1.44 ACRES
 TOTAL = 3.07 ACRES

LATITUDE: 36°35'1753" N LONGITUDE: 107°23.2154" W NAD 27

0 30 60
 SCALE: 1"=80'

NOTES:

- 1.) CONTRACTOR SHOULD CALL "ONE-CALL" FOR LOCATION OF ANY MARKED OR UNMARKED BURIED PIPELINES OR CABLES ON WELLPAD AND OR ACCESS ROAD AT LEAST TWO (2) WORKING DAYS PRIOR TO CONST.
- 2.) UNITED FIELD SERVICES, INC. IS NOT LIABLE FOR UNDERGROUND UTILITIES OR PIPELINES

SURVEYED: 5/14/07

REV. DATE: 4/22/08

APP. BY M.W.L.

DRAWN BY: H.S.

DATE DRAWN: 6/01/07

FILE NAME: 7691102



P.O. BOX 3651
 FARMINGTON, NM 87499
 OFFICE: (505)334-0408