

JUN 24 2008

UNITED STATES
DEPARTMENT OF THE INTERIOR
BUREAU OF LAND MANAGEMENT

RECEIVED

JUN 24 2008

FORM APPROVED
OMB No. 1004-0137
Expires: March 31, 2007

1c

SUNDRY NOTICES AND REPORTS ON WELLS

Do not use this form for proposals to drill or to re-enter an abandoned well. Use Form 3160-3 (APD) for such proposals.

SUBMIT IN TRIPLICATE- Other instructions on reverse side.

1. Type of Well

☐ Oil Well ☐ Gas Well ☒ Other

2. Name of Operator

MARALEX DISPOSAL, LLC

3a. Address

P. O. BOX 338, IGNACIO, CO 81137

3b. Phone No. (include area code)

970 563-4000

4. Location of Well (Footage, Sec., T., R., M., or Survey Description)

740' FSL & 1860' FEL 23-25N-11W, NMPM

5. Lease Serial No.

NO-G-9909-1357

6. If Indian, Allottee or Tribe Name

NAVAJO ALLOTMENT

7. If Unit or CA/Agreement, Name and/or No.

8. Well Name and No.

TRADING POST DISPOSAL 2

9. API Well No.

30-045-25784

10. Field and Pool, or Exploratory Area

SWD; GALLUP 96178

11. County or Parish, State

SAN JUAN COUNTY, NM

12. CHECK APPROPRIATE BOX(ES) TO INDICATE NATURE OF NOTICE, REPORT, OR OTHER DATA

TYPE OF SUBMISSION

- ☒ Notice of Intent
☐ Subsequent Report
☐ Final Abandonment Notice

TYPE OF ACTION

- | | | | |
|---|--|--|---|
| <input type="checkbox"/> Acidize | <input type="checkbox"/> Deepen | <input type="checkbox"/> Production (Start/Resume) | <input type="checkbox"/> Water Shut-Off |
| <input type="checkbox"/> Alter Casing | <input type="checkbox"/> Fracture Treat | <input type="checkbox"/> Reclamation | <input type="checkbox"/> Well Integrity |
| <input type="checkbox"/> Casing Repair | <input checked="" type="checkbox"/> New Construction | <input type="checkbox"/> Recomplete | <input type="checkbox"/> Other |
| <input type="checkbox"/> Change Plans | <input type="checkbox"/> Plug and Abandon | <input type="checkbox"/> Temporarily Abandon | |
| <input type="checkbox"/> Convert to Injection | <input type="checkbox"/> Plug Back | <input type="checkbox"/> Water Disposal | |

13. Describe Proposed or Completed Operation (clearly state all pertinent details, including estimated starting date of any proposed work and approximate duration thereof. If the proposal is to deepen directionally or recompleat horizontally, give subsurface locations and measured and true vertical depths of all pertinent markers and zones. Attach the Bond under which the work will be performed or provide the Bond No. on file with BLM/BIA. Required subsequent reports shall be filed within 30 days following completion of the involved operations. If the operation results in a multiple completion or recompleat in a new interval, a Form 3160-4 shall be filed once testing has been completed. Final Abandonment Notices shall be filed only after all requirements, including reclamation, have been completed, and the operator has determined that the site is ready for final inspection.)

WILL INSTALL BURIED 3 PHASE POWER LINE.
MARALEX WILL BUILD, OWN, & OPERATE LINE.

RCVD FEB 11 '09

OIL CONS. DIV.
DIST. 3

RECEIVED

JUL 09 2008

FED. IND. MINLS. OFC.

RECEIVED

JUN 17 2008

FED. IND. MINLS. OFC.

cc: BLM, FIMO, Golob

14. I hereby certify that the foregoing is true and correct
Name (Printed/Typed)

BRIAN WOOD

(PHONE 505 466-8120)

Title CONSULTANT

(FAX 505 466-9682)

Signature

Date

06/15/2008

THIS SPACE FOR FEDERAL OR STATE OFFICE USE

Approved by

Brie Jones

Title

EPTL

Date

2/11/2009

Conditions of approval, if any, are attached. Approval of this notice does not warrant or certify that the applicant holds legal or equitable title to those rights in the subject lease which would entitle the applicant to conduct operations thereon.


Office

FFO

Title 18 U.S.C. Section 1001 and Title 43 U.S.C. Section 1212, make it a crime for any person knowingly and willfully to make to any department or agency of the United States any false, fictitious or fraudulent statements or representations as to any matter within its jurisdiction.

(Instructions on page 2)

NMOC

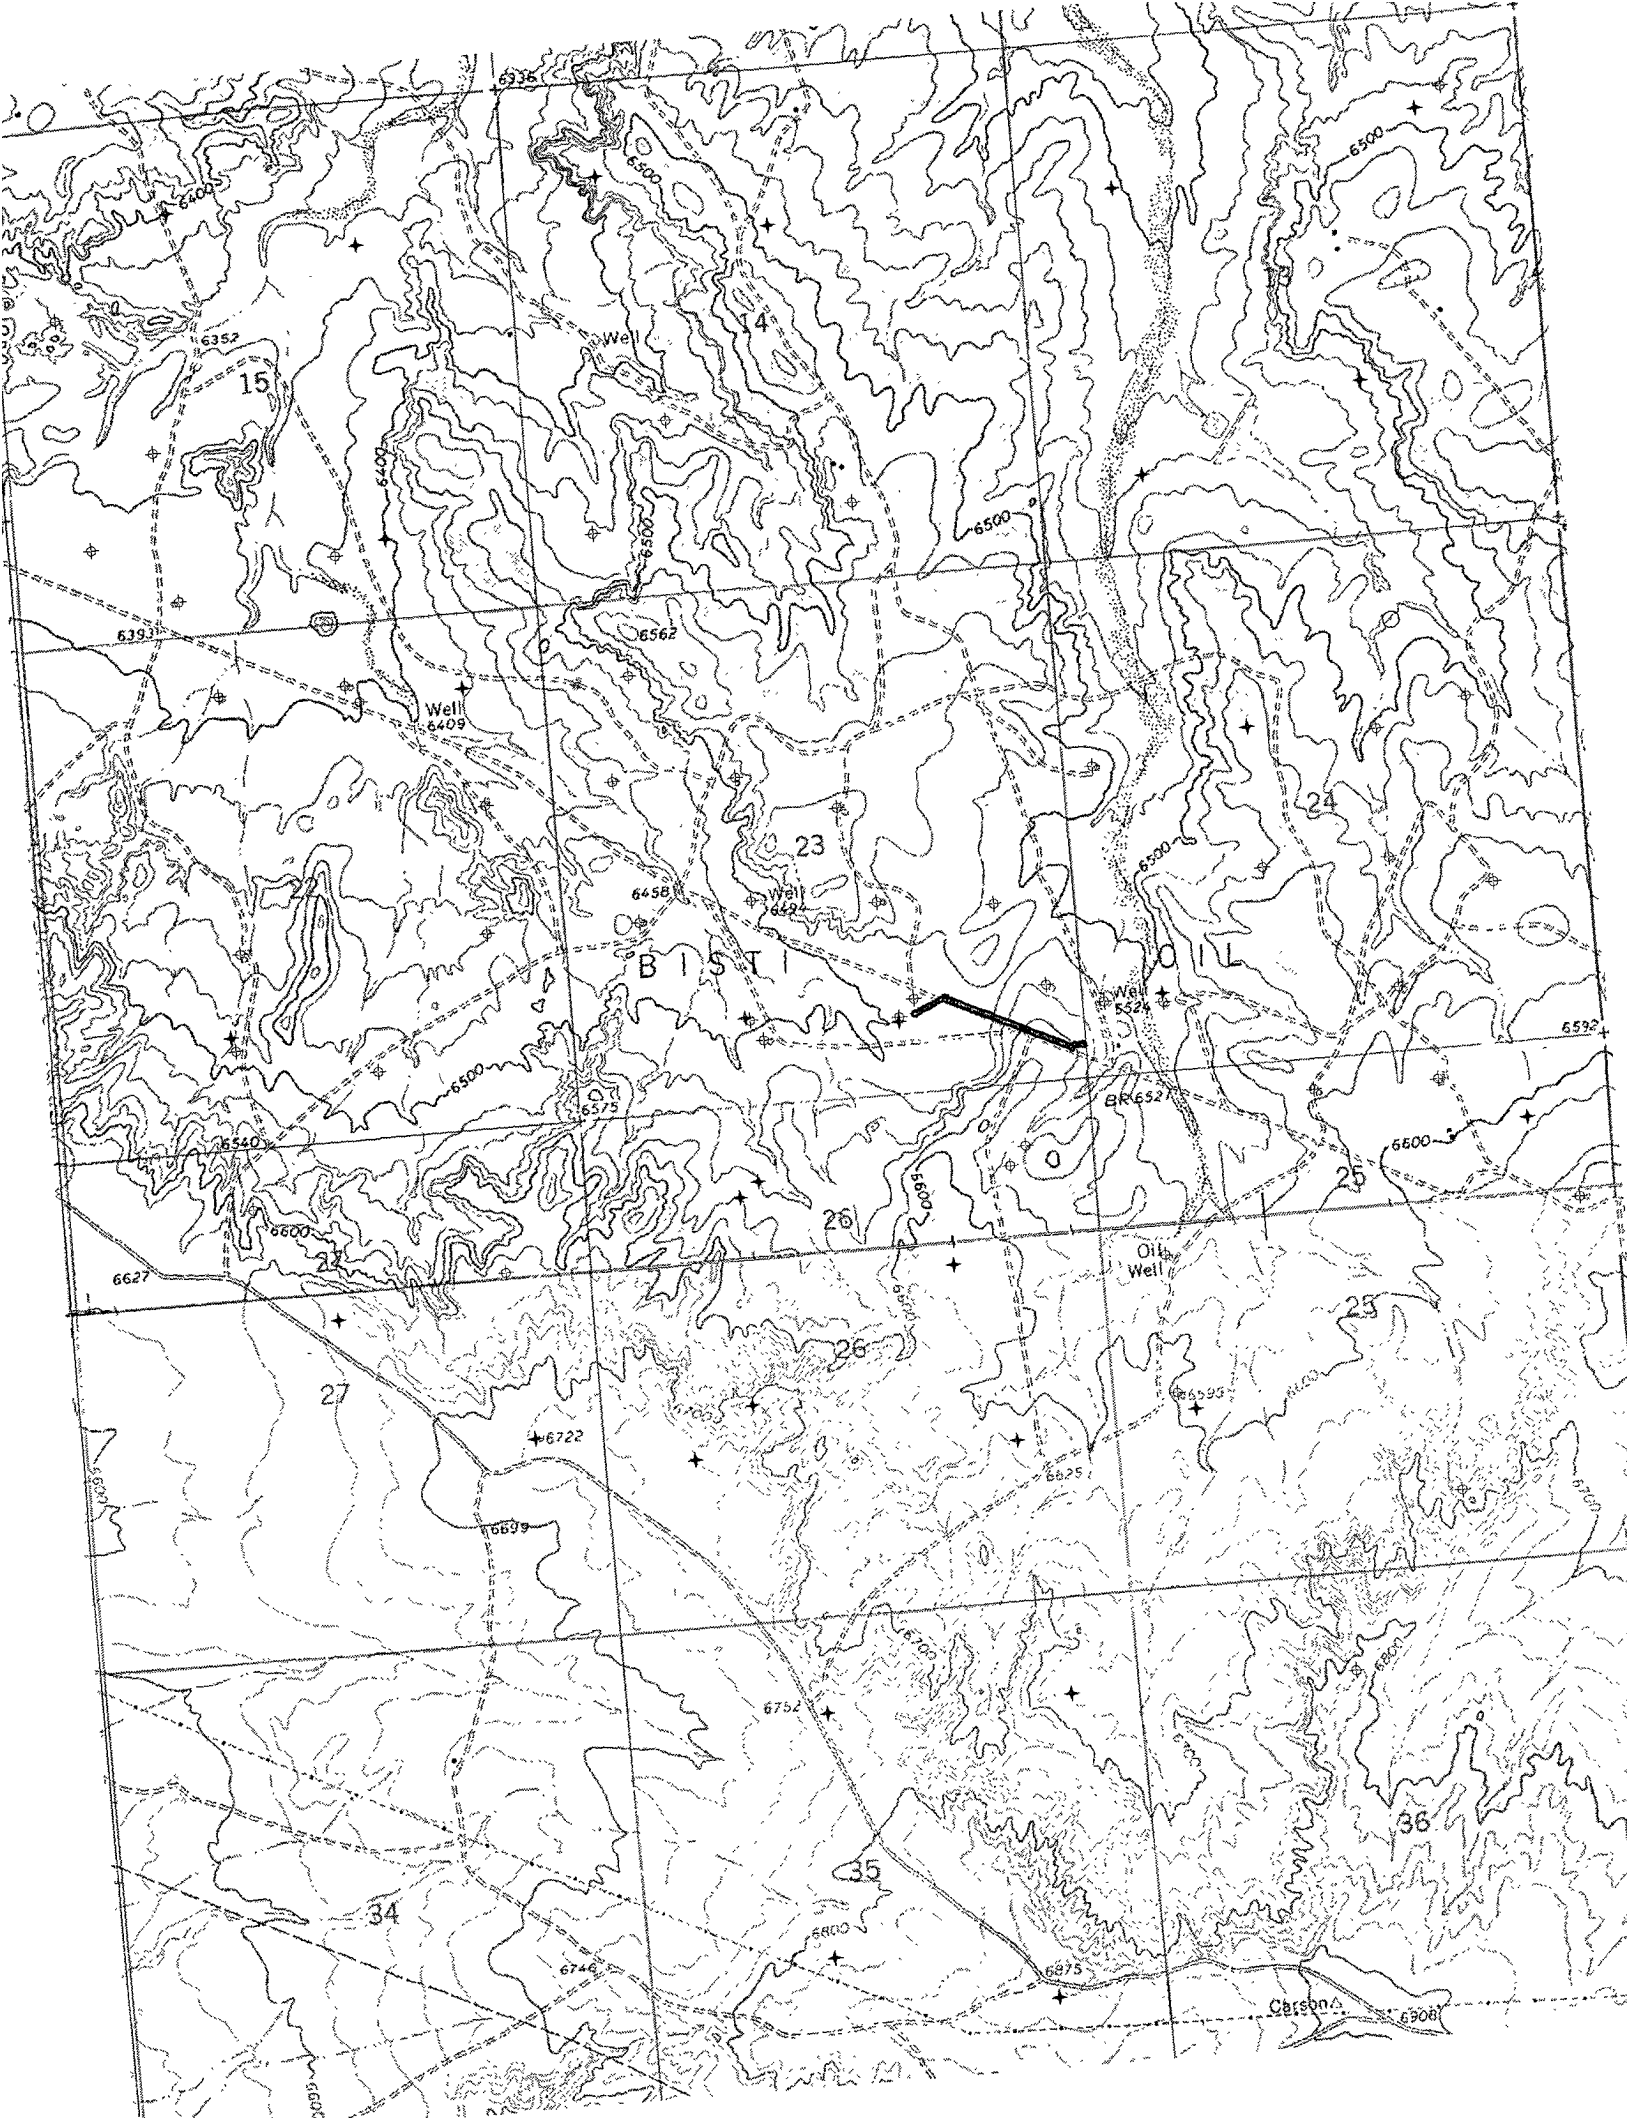

East Canon #2

Trading Post Disposal #2

East Canon #1, 102.65'

E.O.L. - 19+86.88

Tie to S1/4 Cor. Sec. 23:
S 52°00'40" W, 1063.87'

PI 3 - 14+26.79

S 63°19'09" W, 560.09'

N 64°34'22" W, 803.54'

Survey

PI 2 - 6+23.25

N 63°55'14" W, 470.46'

0+00 Tie to Existing
Power Pole

PI 1 - 1+52.79

S 89°47'05" W, 152.79'

Sec. Line Int. - 0+03.64

Tie: S 00°24'35" W, 354.45'

Sec. 24: 3.64 LF

Sec. 23: 1983.24 LF

Proposed Power Line for
Maralex Resources, Inc
Trading Post Disposal #2
SWSE Sec. 23, T25N, R11W, NMMPM
San Juan Co., NM

(Basis of Bearings)
N 00°10'41" W, 2643.56'



Scale: 1"=200'

23 24

(S 89°59'12" W, 2637.44')

GLO B.C. 26 25

[Handwritten signature]
24 Nov 2008



ENERGY SURVEYORS, INC.

P.O. BOX 991
FARMINGTON, NM 87409
FAX: 801-659-4246
OFFICE: 505-325-4005
CELL: 505-380-8142