

Submit Copy to Appropriate District
Office
District I
1625 N French Dr., Hobbs, NM 88240
District II
1301 W Grand Ave., Artesia, NM 88210
District III
1000 Rio Brazos Rd., Aztec, NM 87410
District IV
1220 S St Francis Dr., Santa Fe, NM
87505

State of New Mexico
Energy, Minerals and Natural Resources

Form C-103

October 13, 2009

OIL CONSERVATION DIVISION
1220 South St. Francis Dr.
Santa Fe, NM 87505

WELL API NO. 30-045-33325
5. Indicate Type of Lease STATE ☐ FEE ☒
6. State Oil & Gas Lease No.
7. Lease Name or Unit Agreement Name Argo
8. Well Number 1
9. OGRID Number 22044
10. Pool name or Wildcat Basin Fruitland Coal

SUNDRY NOTICES AND REPORTS ON WELLS (DO NOT USE THIS FORM FOR PROPOSALS TO DRILL OR TO DEEPEN OR PLUG BACK TO A DIFFERENT RESERVOIR USE "APPLICATION FOR PERMIT" (FORM C-101) FOR SUCH PROPOSALS)	
1. Type of Well: Oil Well ☐ Gas Well ☒ Other	
2. Name of Operator McElvain Oil & Gas Properties, Inc.	
3. Address of Operator 1050 17 th St, Suite 1800, Denver, CO 80265	
4. Well Location Unit Letter E : 1530 feet from the North line and 845 feet from the West line Section 21 Township 30N Range 13W NMPM County San Juan	
11. Elevation (Show whether DR, RKB, RT, GR, etc.) 5398' GL	

12. Check Appropriate Box to Indicate Nature of Notice, Report or Other Data

NOTICE OF INTENTION TO:

PERFORM REMEDIAL WORK ☐ PLUG AND ABANDON ☐
TEMPORARILY ABANDON ☐ CHANGE PLANS ☒
PULL OR ALTER CASING ☐ MULTIPLE COMPL ☐
DOWNHOLE COMMINGLE ☐

OTHER: Change Location ☐

SUBSEQUENT REPORT OF:

REMEDIAL WORK ☐ ALTERING CASING ☐
COMMENCE DRILLING OPNS. ☐ P AND A ☐
CASING/CEMENT JOB ☐

OTHER: ☐

13. Describe proposed or completed operations. (Clearly state all pertinent details, and give pertinent dates, including estimated date of starting any proposed work). SEE RULE 19.15.7.14 NMAC. For Multiple Completions: Attach wellbore diagram of proposed completion or recompletion.

McElvain Oil & Gas Properties, Inc. proposes to change the footing on the well location as per attached C-102.
The new location will be 1798' FNL & 414' FWL. This spots the well on a non-standard location.

RCVD FEB 26 '10

OIL CONS. DIV.

DIST. 3

HOLD C104 FOR N56

Spud Date:

Rig Release Date:

I hereby certify that the information above is true and complete to the best of my knowledge and belief.

SIGNATURE

Deborah Powell

TITLE Eng Tech Supervisor

DATE 2/23/2010

Type or print name Deborah Powell

E-mail address: DebbyP@McElvain.com

PHONE: 303-893-0933

For State Use Only

Deputy Oil & Gas Inspector,

APPROVED BY:

[Signature]

TITLE

District #3

DATE

MAR 02 2010

Conditions of Approval (if any):

60

District I

1625 N. French Dr., Hobbs, NM 88249

District II

1301 W. Grand Avenue, Artesia, NM 88210

District III

1040 Rio Hondo Rd., Aztec, NM 87410

District IV

1220 S. St. Francis Dr., Santa Fe, NM 87505

State of New Mexico

Energy, Minerals & Natural Resources Department

OIL CONSERVATION DIVISION

1220 South St. Francis Dr.

Santa Fe, NM 87505

Form C-102

Revised October 12, 2005

Submit to Appropriate District Office

State Lease - 4 Copies

Fee Lease - 3 Copies

☐ AMENDED REPORT

WELL LOCATION AND ACREAGE DEDICATION PLAT

1 API Number 30-045-33325		2 Pool Code 71629		3 Pool Name Basin Fruitland Coal	
4 Property Code 36831		5 Property Name ARGO			6 Well Number 1
7 OGRID No 22044		8 Operator Name McELVAIN OIL & GAS PROPERTIES, INC.			9 Elevation 5417

10 Surface Location

11 1/4 Sec. or Lot No. E	Section 21	Township 30 N	Range 13 W	Lot Id. No.	Feet from the 1798	North/South Line North	Feet from the 414	East/West Line West	County San Juan
------------------------------------	----------------------	-------------------------	----------------------	-------------	------------------------------	----------------------------------	-----------------------------	-------------------------------	---------------------------

12 Bottom Hole Location If Different From Surface

UL or Lot No.	Section	Township	Range	Lot Id. No.	Feet from the	North/South Line	Feet from the	East/West Line	County


13 Dedicated Acres 320 w/2	14 Joint or Laid	15 Consolidation Code	16 Order No.
--------------------------------------	------------------	-----------------------	--------------

No allowable will be assigned to this completion until all interests have been consolidated or a non-standard unit has been approved by the division.


16	N 89°15' W	78.59 Ch.	79.24 Ch.	17 OPERATOR CERTIFICATION I hereby certify that the information contained herein is true and complete in the best of my knowledge and belief, and that this organization either owns a working interest or undivided mineral interest in the land including the proposed bottom hole location or has a right to drill this well at this location pursuant to a contract with an owner of such mineral or working interest, or to a voluntary pooling agreement or a compulsory pooling order heretofore entered by the division. Signature: <u><i>J. L. Miller</i></u> Date: <u>2/15/10</u> Printed Name: <u>J. L. Miller</u>
N 0°25' E 414'	Lat. 36.80113° N Long. 108.21800° W	Sec.	21	
N 0°27' E 40.25 Ch.	S 89°57' W	79.16 Ch.	N 0°02' E	

Bearings are from BLM Plat


McElvain Oil & Gas Properties, Inc.
 Argo #1
 1798' FNL & 414' FWL
 Sec. 21, T30N, R13W, NMPM
 San Juan Co., NM

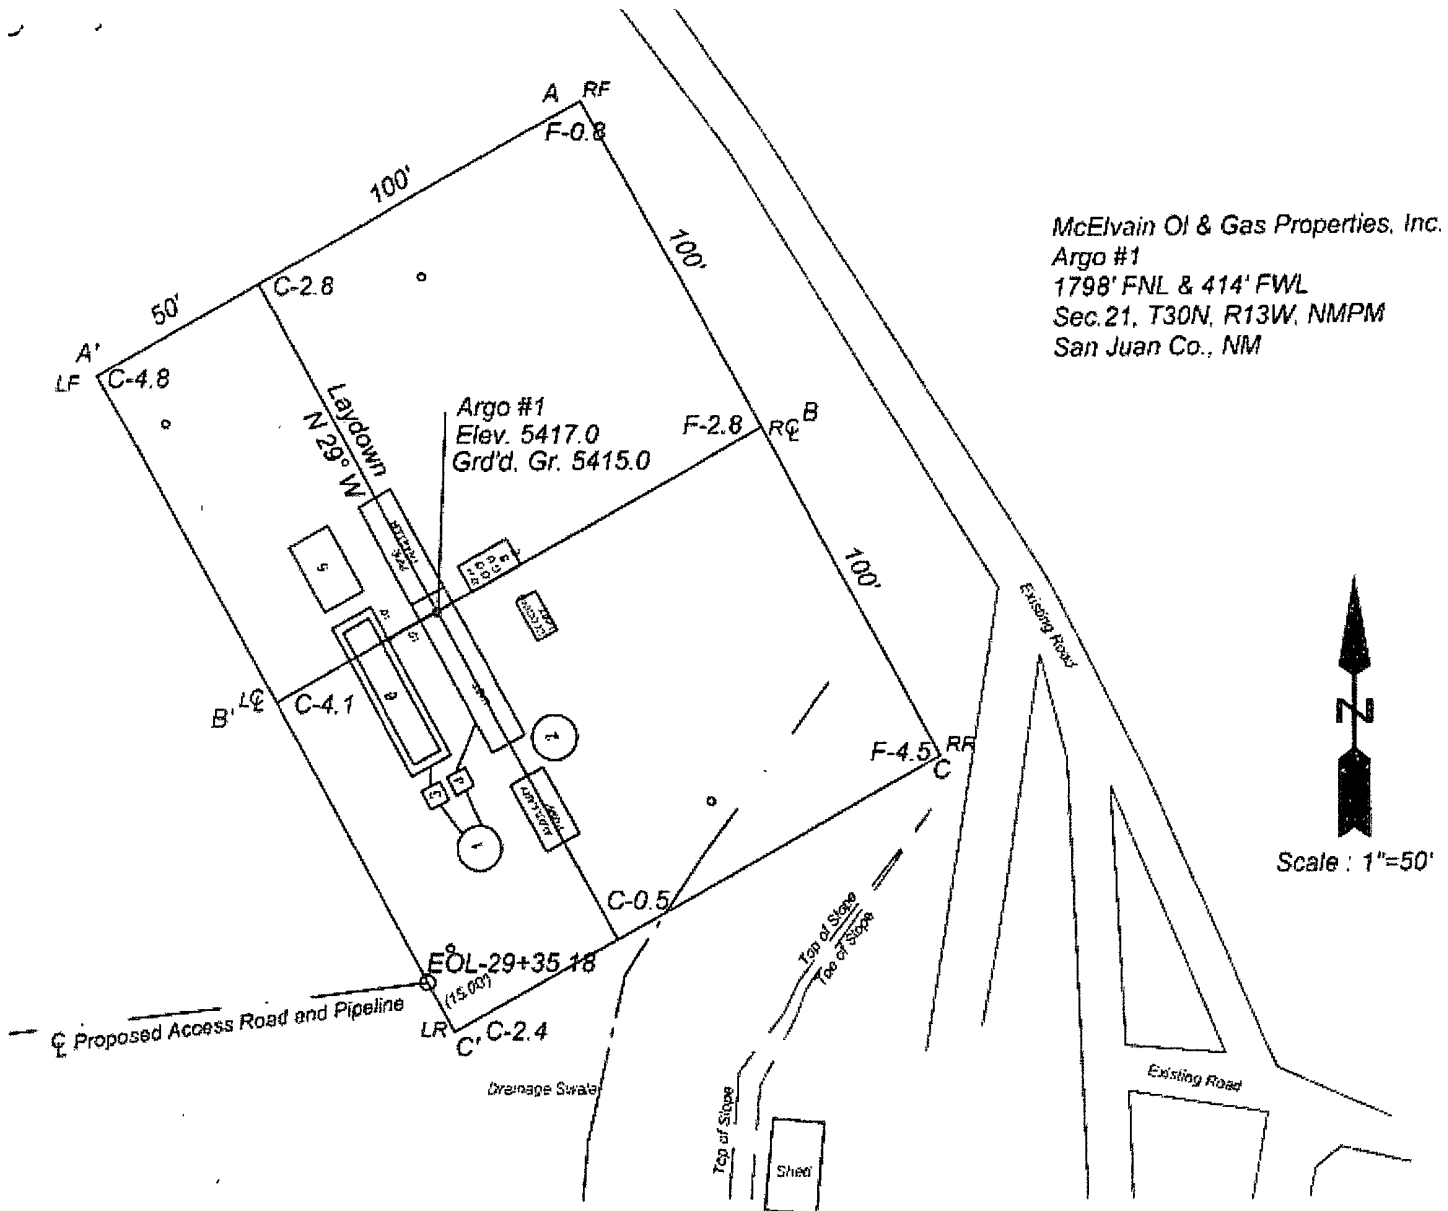


A-A' Vert.: 1"=30' Horiz.: 1"=50'

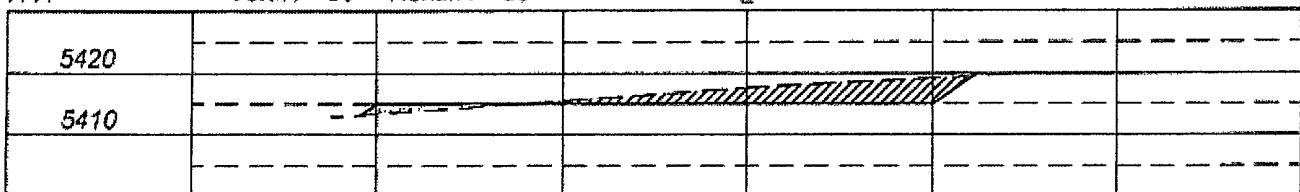


B-B'

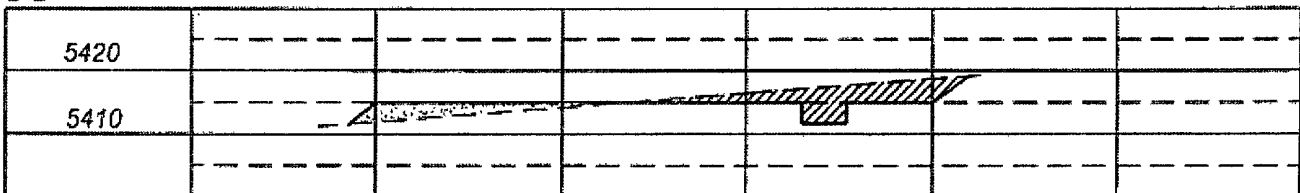


C-C'

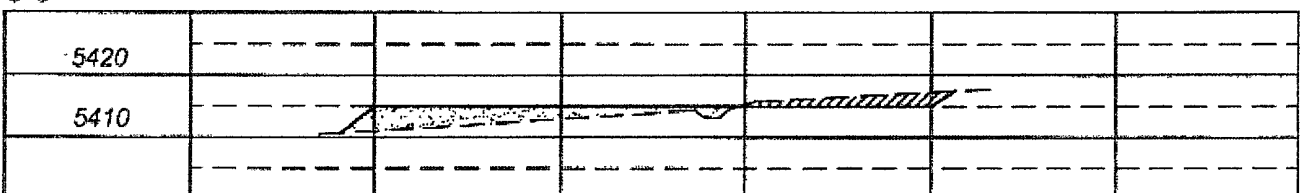

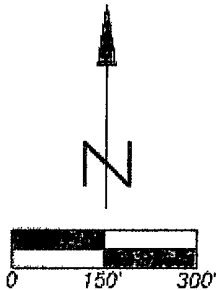

Scale : 1"=300'
Field Date: 27 Apr 2009

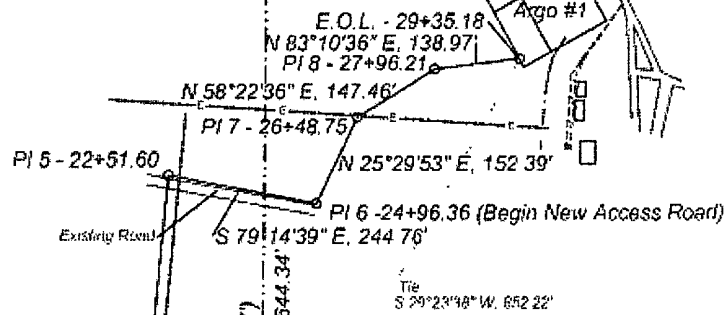

Proposed Pipeline and Access Road for
McELVAIN OIL & GAS PROPERTIES, INC.
ARGO #1
1798' FNL & 414' FWL
Sec. 21, T30N, R13W, NMPM
San Juan Co., NM

Sec. 20

Sec. 21

LINE CROSSINGS

3+66 Culvert
7+71 Overhead Electric
10+67 ϕ Driveway
13+37 Culvert
18+77 Culvert
22+30.9 Edge of Road
22+46.4 Edge of Road
22+58 Fiber Optic Line (QWEST)
22+64 Water Line (Upper LaPlata Water Users)
22+68 Telephone Line (QWEST)
22+69.60 NM Hwy. 170 R/W Line (Sta. 249+76)
24+09.58 Sec. Line
26+53 Overhead Electric


Note: Underground utility locations are approximate.

Sec. 20 - 2409.58 LF, 146.04 Rods

Sec. 21 - 525.60 LF, 31.85 Rods

SURVEYORS CERTIFICATE

I, WILLIAM E. MAHNKE II, DO HEREBY CERTIFY THAT I CONDUCTED AND AM RESPONSIBLE FOR THE SURVEY SHOWN HEREON, AND THAT THE SURVEY AND PLAT MEET THE MINIMUM STANDARDS FOR SURVEYING IN THE STATE OF NEW MEXICO. I FURTHER CERTIFY THAT THIS IS NOT A SUBDIVISION AS DEFINED IN THE NEW MEXICO SUBDIVISION ACT AND THAT THIS IS A SURVEY OF A PROPOSED PIPELINE RIGHT-OF-WAY AND ACCESS ROAD AS DENOTED HEREON.

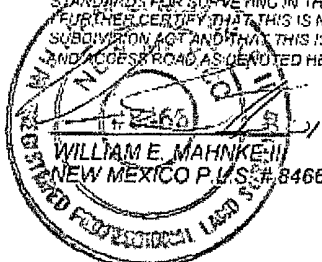

ENERGY SURVEYORS, INC.

P.O. BOX 991
FARMINGTON, NM 87499

FAX: 505-659-4246
OFFICE: 505-325-4005
CELL: 505-360-8142

B.O.L. - 0+00 Tie-In
Hwy. Sta. 227+28

Tie to SE cor. Sec. 20
S 29°37'37" E, 1643.29'

N 5°23'08" E, 1568.17'

ϕ Survey (30' ROW)

18'

East R/W Line
NM Hwy 170

PI 4 - 6+83.43 ϕ

N 5°28'00" E, 214.54'

R/W Marker
232+78.76

PI 3 - 4+68.89 ϕ

N 7°07'33" E, 191.16'

PI 2 - 2+77.73 ϕ

N 8°47'48" E, 150.99'

PI 1 - 1+26.74 ϕ

N 10°17'01" E, 126.74'

Existing Pipeline

N 0°27'00" E, 2658.07'
(Basis of Bearings)