

AS-DRILLED PLAT
ALLISON UNIT COM 149H
LATERAL B

SECTION 7, T32N, R6W,
N.M.P.M., SAN JUAN COUNTY,
NEW MEXICO

PRODUCTION INTERVALS

LATERAL B
524' FSL, 2327' FVL - 967' FNL, 1677' FEL


ALL IN SECTION 21, T32N, R6W, N.M.P.M.,
LA PLATA COUNTY, COLORADO

SECTION 20
T32N, R6W

SECTION 21
T32N, R6W


SECTION 12
T32N, R7W

CO API 05-067-09810
NM API 30-045-35044

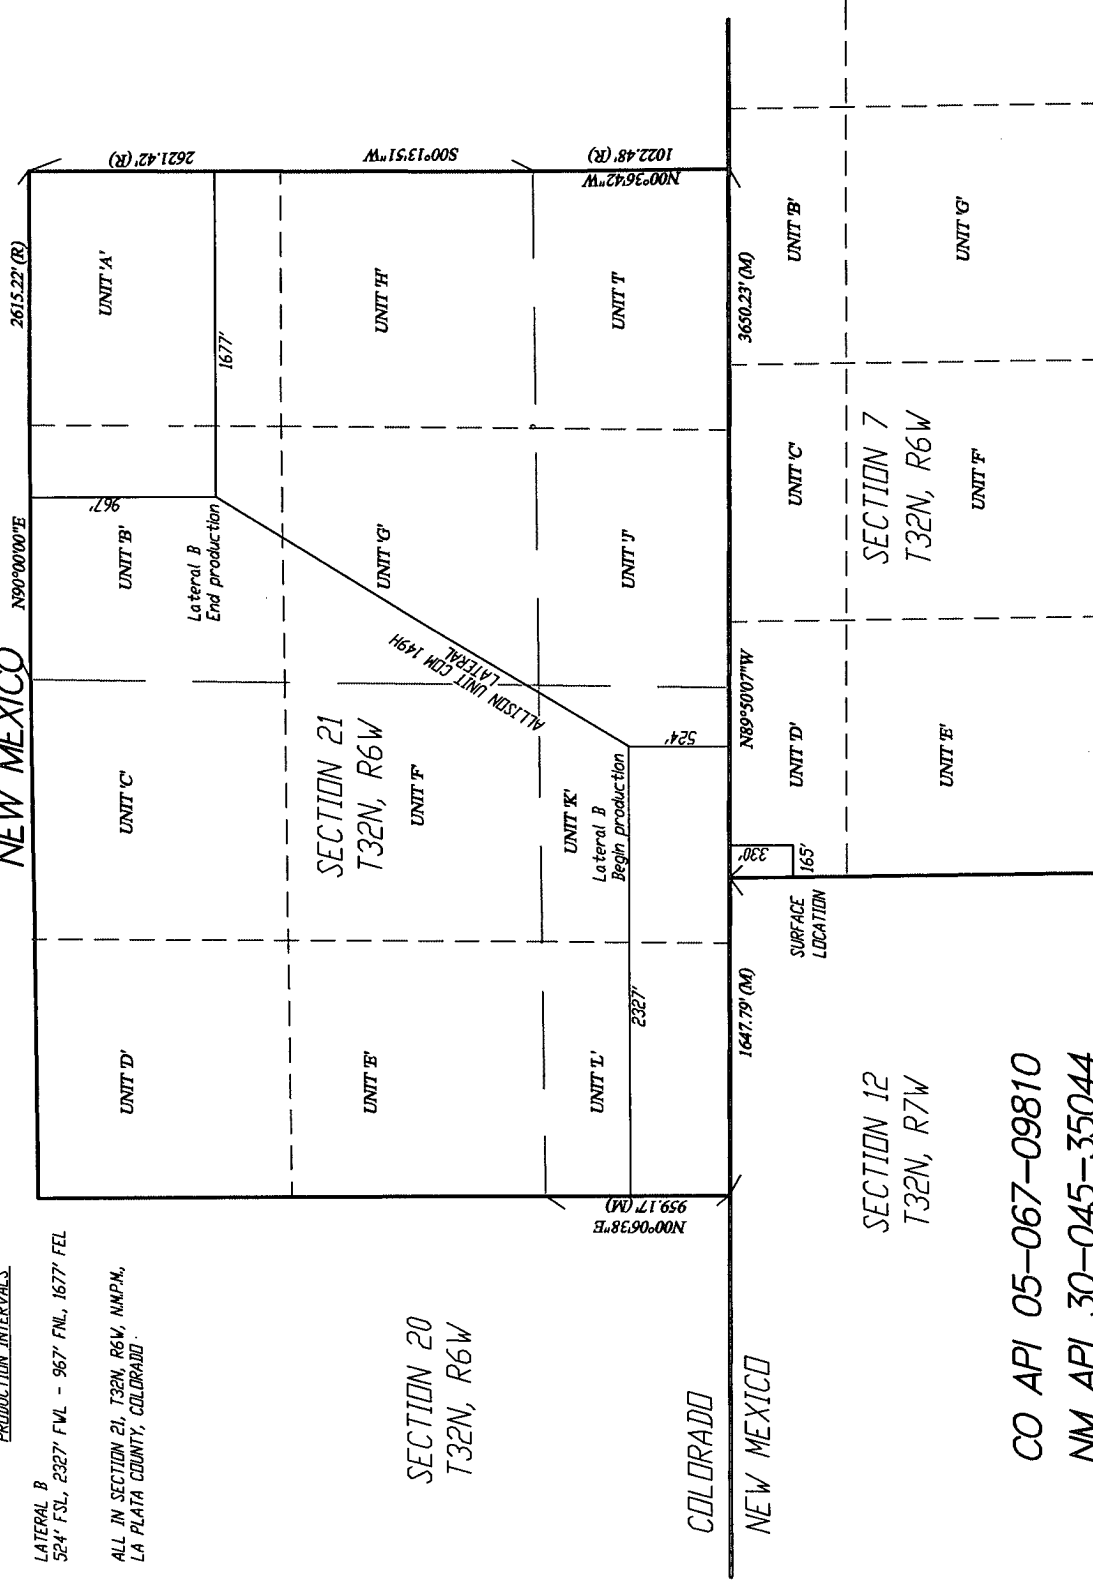

SECTION 7, T32N, R6W,
N.M.P.M., SAN JUAN COUNTY,

LATERAL C
200' FSL, 2133' FWL - 745' FNL, 1535' FEL
ALL IN SECTION 21, T32N, R6W, NMPM,
LA PLATA COUNTY, COLORADO

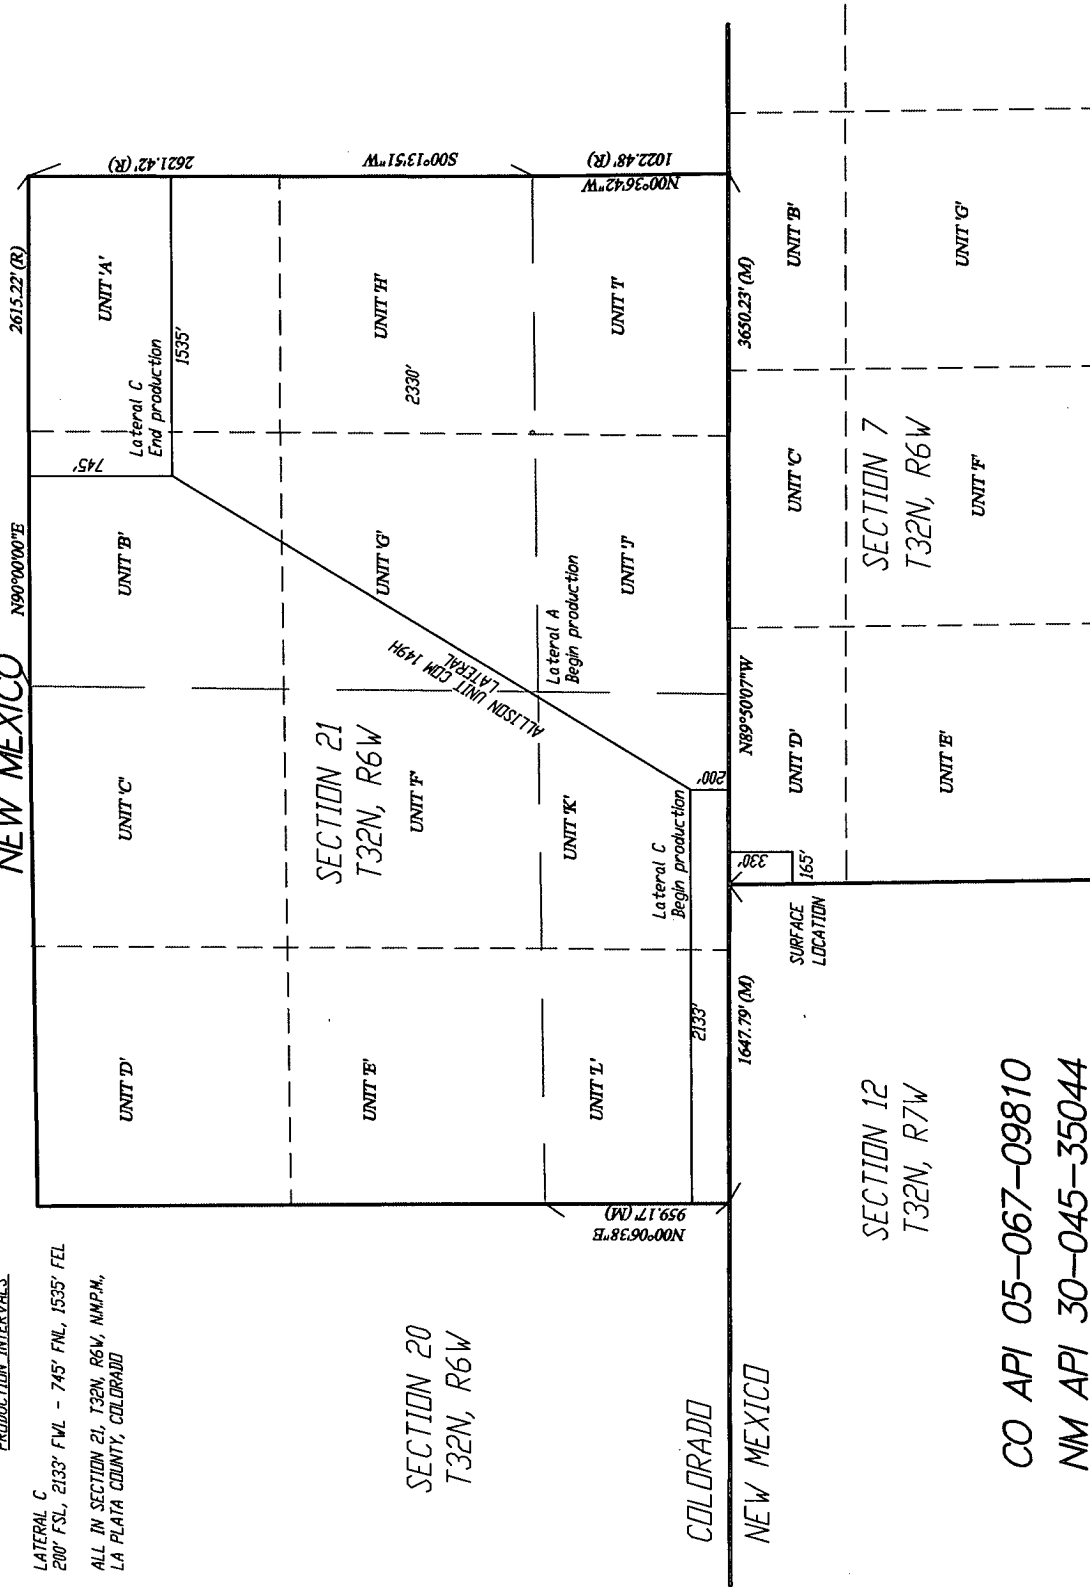

SECTION 12
T32N, R7W

CO API 05-067-09810
NM API 30-045-35044

AS-DRILLED PLAT
ALLISON UNIT COM 149H
LATERAL A


SECTION 7, T32N, R6W,
N.M.P.M., SAN JUAN COUNTY,
NEW MEXICO

PRODUCTION INTERVALS

LATERAL A
917' FSL, 2557' FWL - 2039' FNL, 2330' FEL

ALL IN SECTION 21, T32N, R6W, N.M.P.M.,
LA PLATA COUNTY, COLORADO

SECTION 20
T32N, R6W

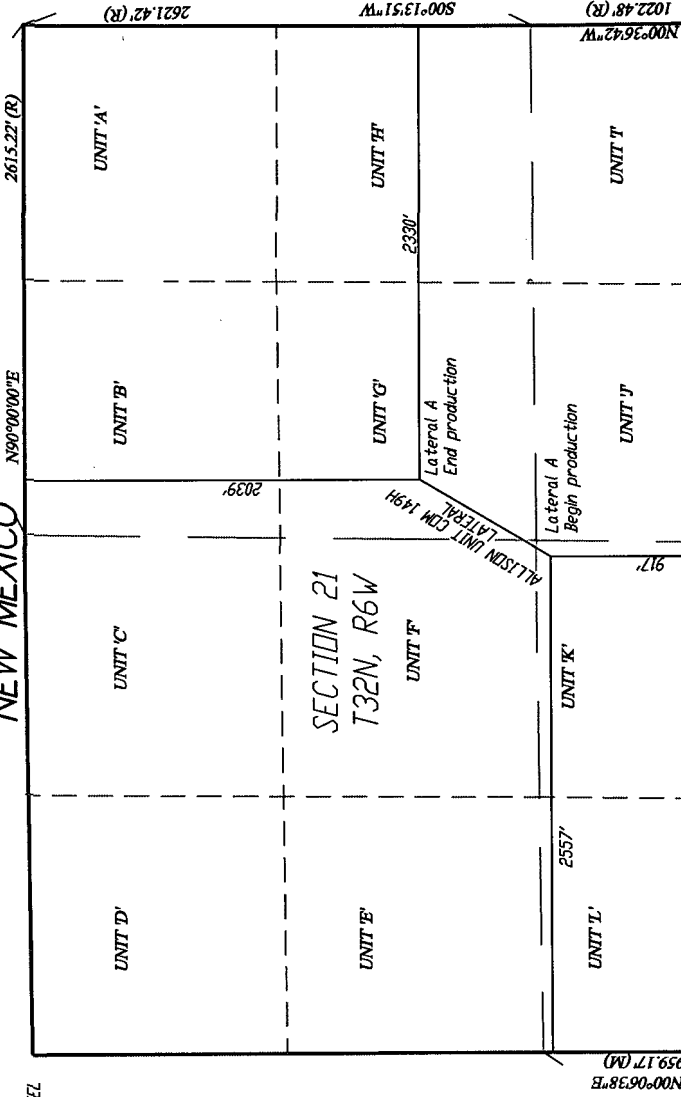

COLORADO

NEW MEXICO

SECTION 12
T32N, R7W

CO API 05-067-09810

NM API 30-045-35044