

UNITED STATES
DEPARTMENT OF THE INTERIOR
BUREAU OF LAND MANAGEMENT

RECEIVED

FEB 10 2011

Sundry Notices and Reports on Wells

Farmington Field Office
Bureau of Land Management

1. Type of Well
GAS

5. Lease Number

SF-078781

6. If Indian, All. or
Tribe Name

2. Name of Operator

7. Unit Agreement Name

ConocoPhillips

3. Address & Phone No. of Operator

8. Well Name & Number
Bruington LS 100S

PO Box 4289, Farmington, NM 87499 (505) 326-9700

9. API Well No.

30-045-34714

4. Location of Well, Footage, Sec., T, R, M

10. Field and Pool
Basin Fruitland Coal

Unit I (NESE), 1575' FSL & 660' FEL, Section 6, T30N, R11W, NMPM

11. County and State
San Juan, NM

12. CHECK APPROPRIATE BOX TO INDICATE NATURE OF NOTICE, REPORT, OTHER DATA

Type of Submission

Type of Action

☒

Notice of Intent

☐

Abandonment

☐

Change of Plans

☒

Other -

Cathodic

☐

Subsequent Report

☐

Recompletion

☐

New Construction

☐

Final Abandonment

☐

Plugging

☐

Non-Routine Fracturing

☐

Casing Repair

☐

Water Shut off

☐

Altering Casing

☐

Conversion to Injection

13. Describe Proposed or Completed Operations

Attached is a drawing for the placement of the cathodic ground, rectifier and cable for the subject well.

RCVD FEB 11 '11

OIL CONS. DIV.

DIST. 3

14. I hereby certify that the foregoing is true and correct.

Signed Crystal Tafoya Crystal TafoyaTitle Staff Regulatory TechnicianDate 2/8/2011

(This space for Federal or State Office use)

APPROVED BY Bill Kien

Branch Chief

Title Environmental Protection and RealtyDate 2/11/11

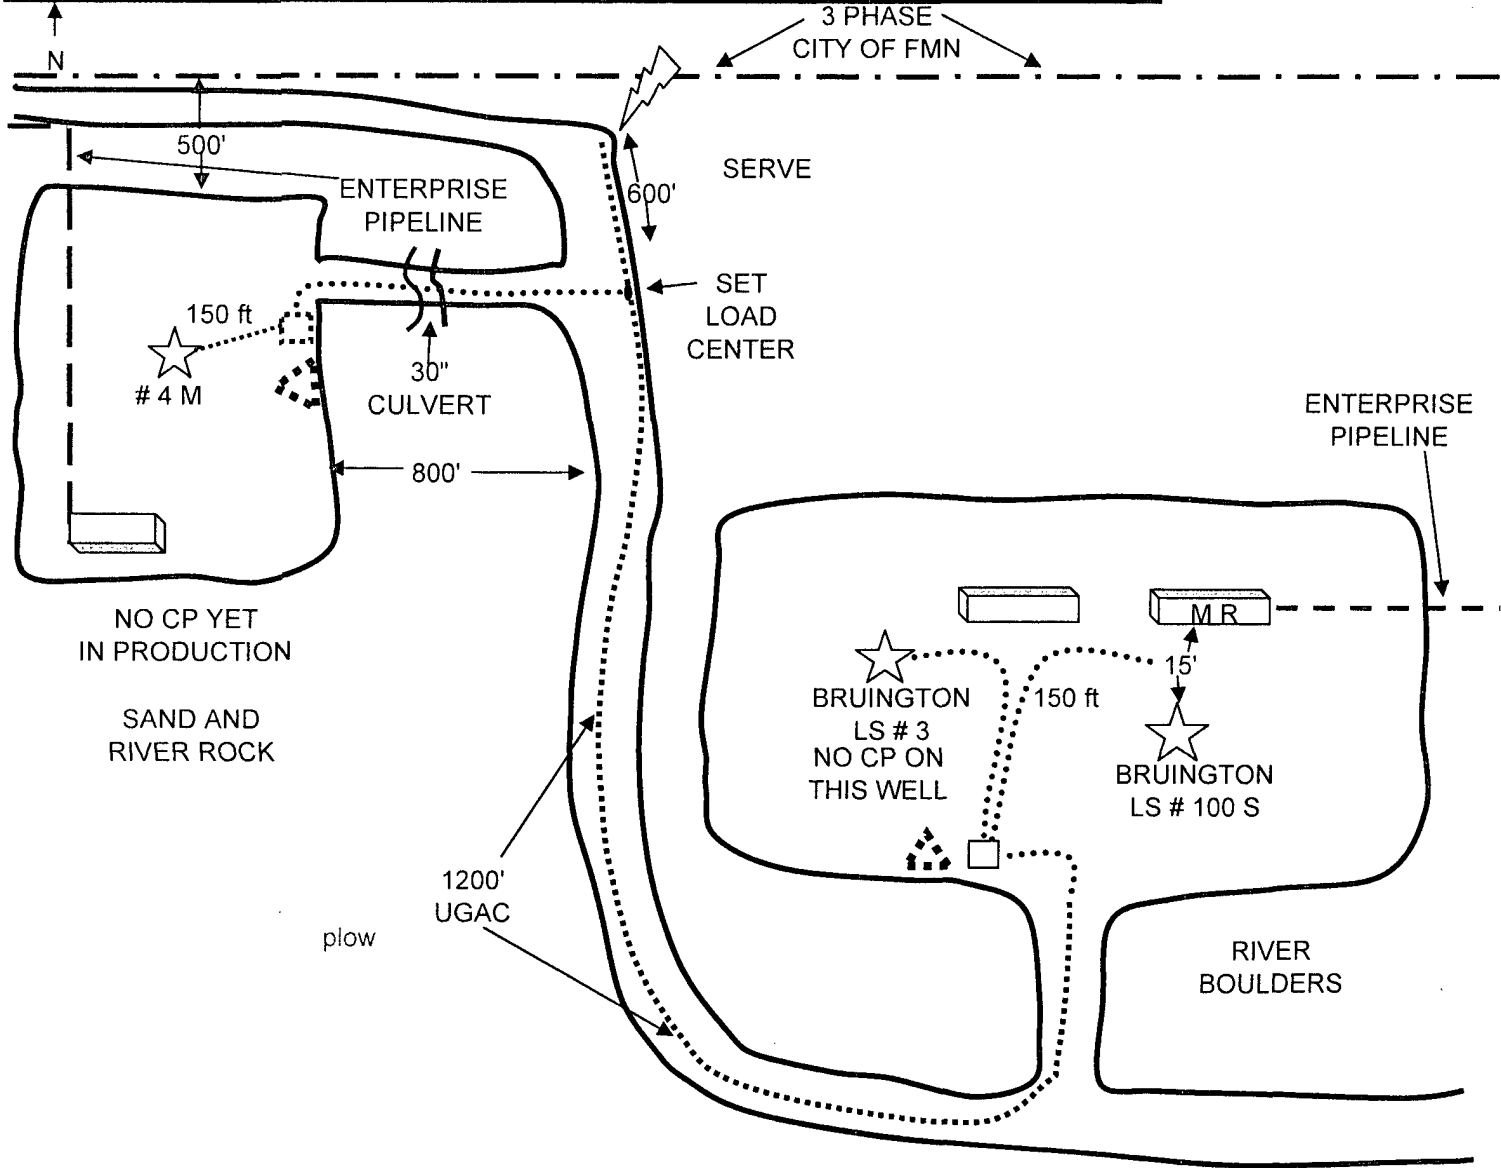
CONDITION OF APPROVAL, if any:


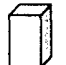







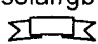


Title 18 U.S.C. Section 1001, makes it a crime for any person knowingly and willfully to make any department or agency of the United States any false, fictitious or fraudulent statements or representations as to any matter within its jurisdiction.

NMOCD

ACCEPTED FOR NMOCD RECORD

WELL NAME BRUINGTON # 100 S



TANK	SEP OR DEHY	SOLAR	METER POLE	PUMP JACK	GND/BED EXISTING CABLE
					
RECT	PIT	WELL	proposed solar/gb	PROPOSED CABLE	POWER LINE
					
			FOREIGN PL		CONOCO PL
			