

Submit 3 Copies
to Appropriate
District Office

State of New Mexico
Energy, Minerals and Natural Resources Department

Form C-103

DISTRICT I

P.O. Box 1980, Hobbs, NM 88240

DISTRICT II

P.O. Drawer DD Artesia, NM 88210

DISTRICT III

1000 Rio Brazos Rd., Aztec, NM 87410

OIL CONSERVATION DIVISION

P.C. Box 2088

Santa Fe, New Mexico 87504-2088

CONFIDENTIAL

5. Indicate Type of Lease

STATE ☐

FEE ☒

6. State Oil & Gas Lease No.

SUNDRY NOTICES AND REPORTS ON WELLS

(DO NOT USE THIS FORM FOR PROPOSALS TO DRILL OR TO DEEPEN OR PLUG BACK TO A
DIFFERENT RESERVOIR. USE "APPLICATION FOR PERMIT"
(FORM C-101) FOR SUCH PROPOSALS.)

1. Type of Well:

OIL
WELL ☐

GAS
WELL ☒

OTHER

2. Name of Operator

McElvain Oil & Gas Properties, Inc.

8. Well No.

2

3. Address of Operator

1050 17th St., Suite 1800 Denver, CO 80265 303-893-0933 ext 302

9. Pool name or Wildcat

Blanco Mesa Verde

4. Well Location

Unit Letter P : 660 Feet From The South Line and 660 Feet From The East Line

Section 9

Township 25N

Range 2W

NMPM

Rio Arriba County

10. Elevation (Show whether DF,RKB,RT,GR,etc.)

7293'

11.

Check Appropriate Box to Indicate Nature of Notice, Report, or Other Data

NOTICE OF INTENTION TO:

PERFORM REMEDIAL WORK ☐

PLUG AND ABANDON ☐

TEMPORARILY ABANDON ☐

CHANGE PLANS ☒

PULL OR ALTER CASING ☐

OTHER: ☐

SUBSEQUENT REPORT OF:

REMEDIAL WORK ☐ ALTERING CASING ☐

COMMENCE DRILLING OPNS. ☐ PLUG AND ABANDONMENT ☐


CASING TEST AND CEMENT JOB ☐

OTHER: ☐

12. Describe Proposed or Completed Operations. (Clearly state all pertinent details, and give pertinent dates, including estimated date of starting any proposed work)

SEE RULE 1103.

McElvain Oil & Gas, Inc. moved this location. See attached plat.

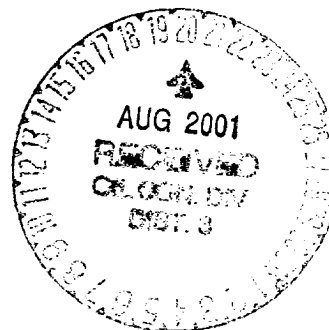

I hereby certify that the information above is true and complete to the best of my knowledge and belief.

SIGNATURE

R.E. Fielder

TITLE Agent

DATE 08/20/01

TYPE OR PRINT NAME R.E. Fielder

TELEPHONE NO. 505-325-5220

(This space for State Use)

Original Signed by STEVEN H. HAYDEN

APPROVED BY

TITLE

DEPUTY OIL & GAS INSPECTOR DIST. 3

DATE

AUG 20 2001

CONDITIONS OF APPROVAL, IF ANY:

District I
PO Box 1980, Hobbs, NM 88241-1980

District II
PO Drawer 00, Artesia, NM 88211-0719

District III
1000 Rio Brazos Rd., Aztec, NM 87410

District IV
PO Box 2088, Santa Fe, NM 87504-2088

State of New Mexico
Energy, Minerals & Natural Resources Department

OIL CONSERVATION DIVISION
PO Box 2088
Santa Fe, NM 87504-2088

Form C-10
Revised February 21, 1999
Instructions on back
Submit to Appropriate District Office
State Lease - 4 Copies
Fee Lease - 3 Copies

☐ AMENDED REPORT

WELL LOCATION AND ACREAGE DEDICATION PLAT

*API Number 30 - 039 - 26789		*Pool Code 72319	*Pool Name BLANCO MESAVERDE	
*Property Code 28587	*Property Name COYOTE 9			*Well Number 2
*GRID No. 22044	*Operator Name McELVAIN OIL & GAS PROPERTIES			*Elevation 7293

10 Surface Location




UL or lot no. P	Section 9	Township 25N	Range 2W	Lot Idn	Feet from the 660	North/South line SOUTH	Feet from the 660	East/West line EAST	County RIO ARriba
--------------------	--------------	-----------------	-------------	---------	----------------------	---------------------------	----------------------	------------------------	----------------------

11 Bottom Hole Location If Different From Surface





UL or lot no.	Section	Township	Range	Lot Idn	Feet from the	North/South line	Feet from the	East/West line	County
---------------	---------	----------	-------	---------	---------------	------------------	---------------	----------------	--------

12 Dedicated Acres 320.00	13 Joint or Infill Y	14 Consolidation Code	15 Order No.
------------------------------	-------------------------	-----------------------	--------------

NO ALLOWABLE WILL BE ASSIGNED TO THIS COMPLETION UNTIL ALL INTERESTS HAVE BEEN CONSOLIDATED
OR A NON-STANDARD UNIT HAS BEEN APPROVED BY THE DIVISION

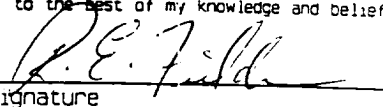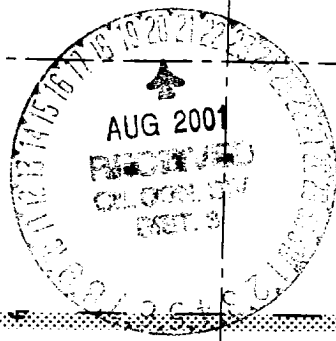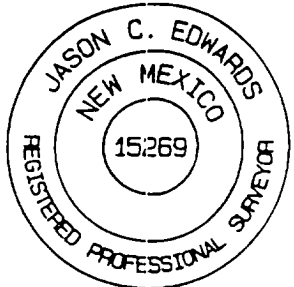16	5280.66'	17 OPERATOR CERTIFICATION I hereby certify that the information contained herein is true and complete to the best of my knowledge and belief  Signature R. E. Fielder Printed Name Agent Title August 20, 2001 Date
5280.00'		18 SURVEYOR CERTIFICATION I hereby certify that the well location shown on this plat was plotted from field notes of actual surveys made by me or under my supervision, and that the same is true and correct to the best of my belief Date of Survey: AUGUST 17, 2001 Signature and Seal of Professional Surveyor  JASON C. EDWARDS Certificate Number 15269
5280.66'	660'	


McELVAIN OIL & GAS PROPERTIES COYOTE 9 #2
660' FSL, 660' FEL, SECTION 9, T25N, R2W, NMPM
RIO ARriba COUNTY, NM GROUND ELEVATION: 7293'

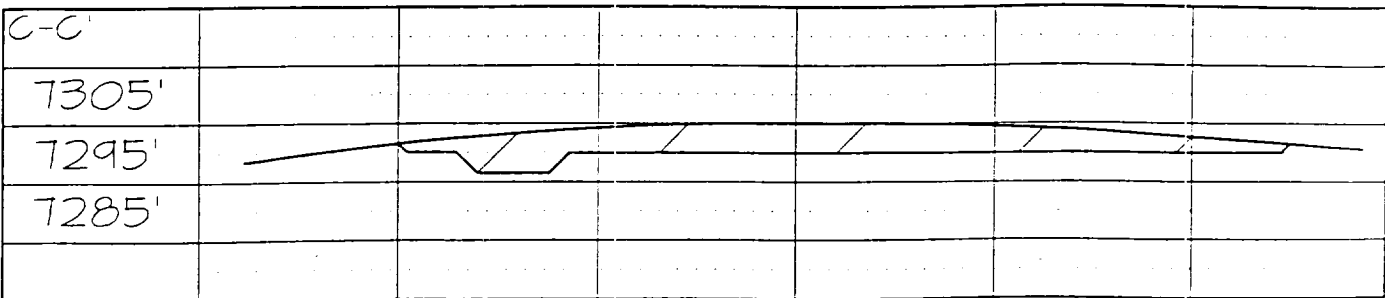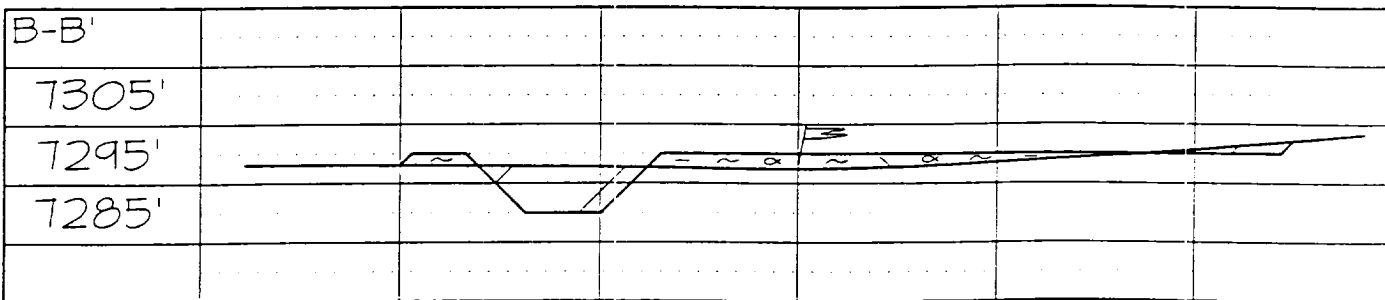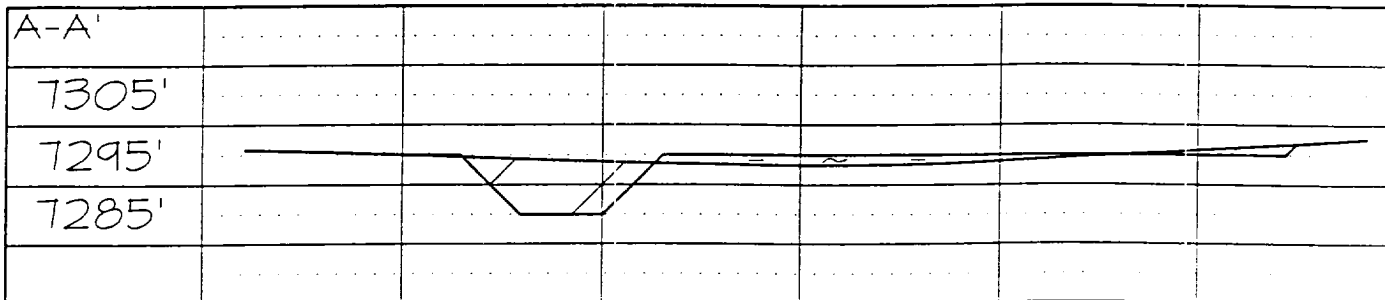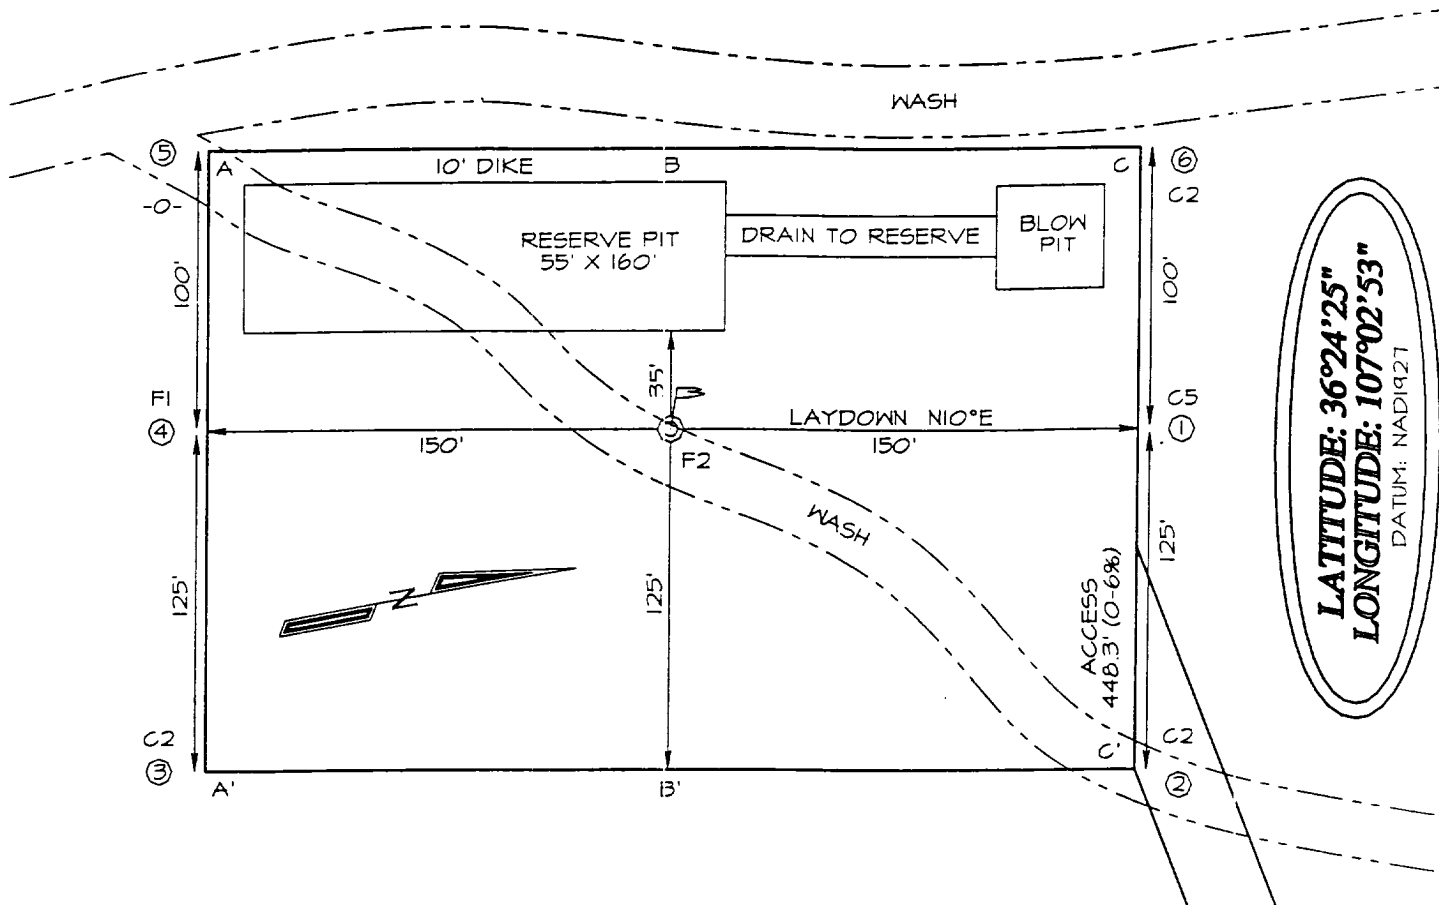

McELVAIN OIL & GAS COYOTE 9 #2 PROPOSED ACCESS ROAD SURVEY SE/4 SE/4 SECTION 9, T25N, R2W, N.M.P.M. RIO ARriba COUNTY, NEW MEXICO

FOUND 1916
GLO BRASS CAP

GRAPHIC SCALE 1"=500'

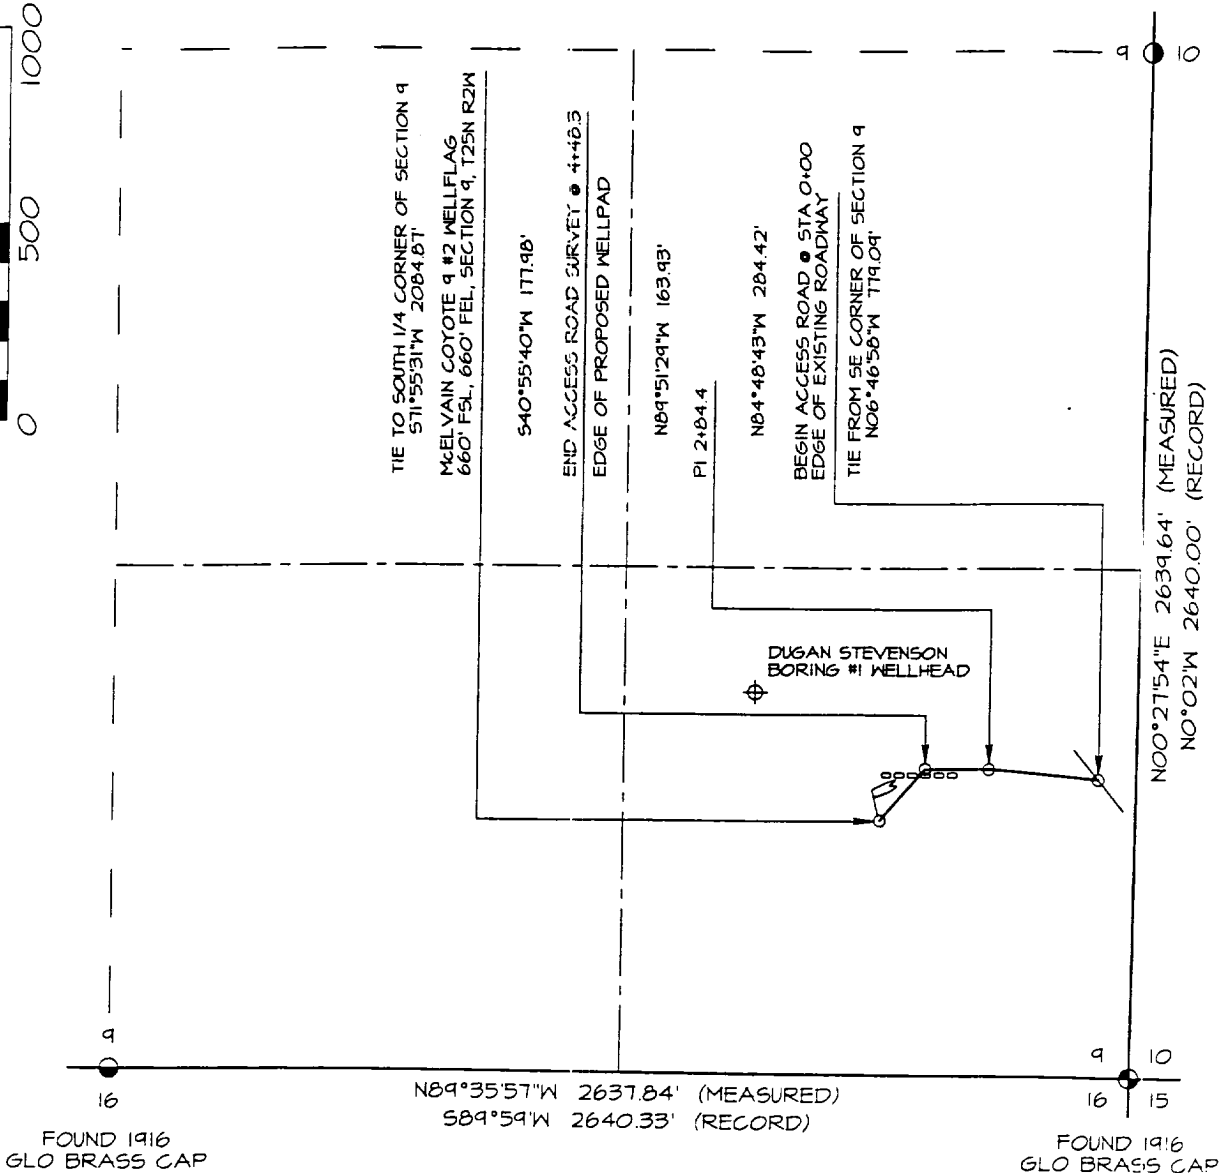

BASIS OF BEARING:


REAL-TIME KINEMATIC GPS SURVEY
SOLUTION OBTAINED FROM SATELLITES
TRACKED ON AUGUST 17, 2001 FROM
A REFERENCE STATION POSITIONED IN
THE NW/4 NW/4 OF SECTION 10, T25N, R2W

PLAT NOTE:

BEFORE ANY CONSTRUCTION BEGINS,
CONTRACTOR IS ADVISED TO CALL
ONE-CALL FOR LOCATION OF ANY
MARKED OR UNMARKED PIPELINES OR
CABLES IN THE AREA OF THIS PROJECT

FOUND 1916
GLO BRASS CAP

FOUND 1916
GLO BRASS CAP

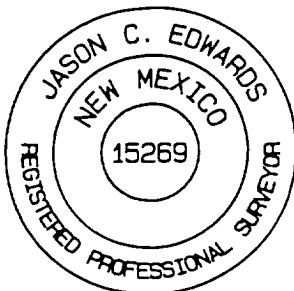


OWNERSHIP		
Fee Land (Fietz)	0+00.0 TO 4+48.3	448.3 FT / 27.2 RODS

I, Jason C. Edwards, a registered professional surveyor under the laws of the State of New Mexico, hereby certify that this plat was prepared from field notes of an actual survey meeting the minimum requirements of the standards for easement surveys and is true and correct to the best of my knowledge and belief.

JASON C. EDWARDS Date: August 16, 2001

Jason C. Edwards
New Mexico LS #15269

Prepared for:
McELVAIN OIL & GAS PROPERTIES
1050 17th STREET Suite 710
DENVER, CO 80265

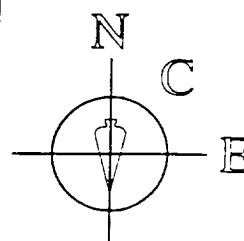

Land Surveyor:
Jason C. Edwards

Mailing Address:
Post Office Box 6612
Farmington, NM 87499

Business Address:
111 East Pinon Street
Farmington, NM 87402
(505) 325-2634 (Office)
(505) 326-5650 (Fax)

SURVEYS, INC.

SHEET 3 OF 3
FILENAME: 25292A2
CHECKED BY: JCE
DRAWN BY: JCE