


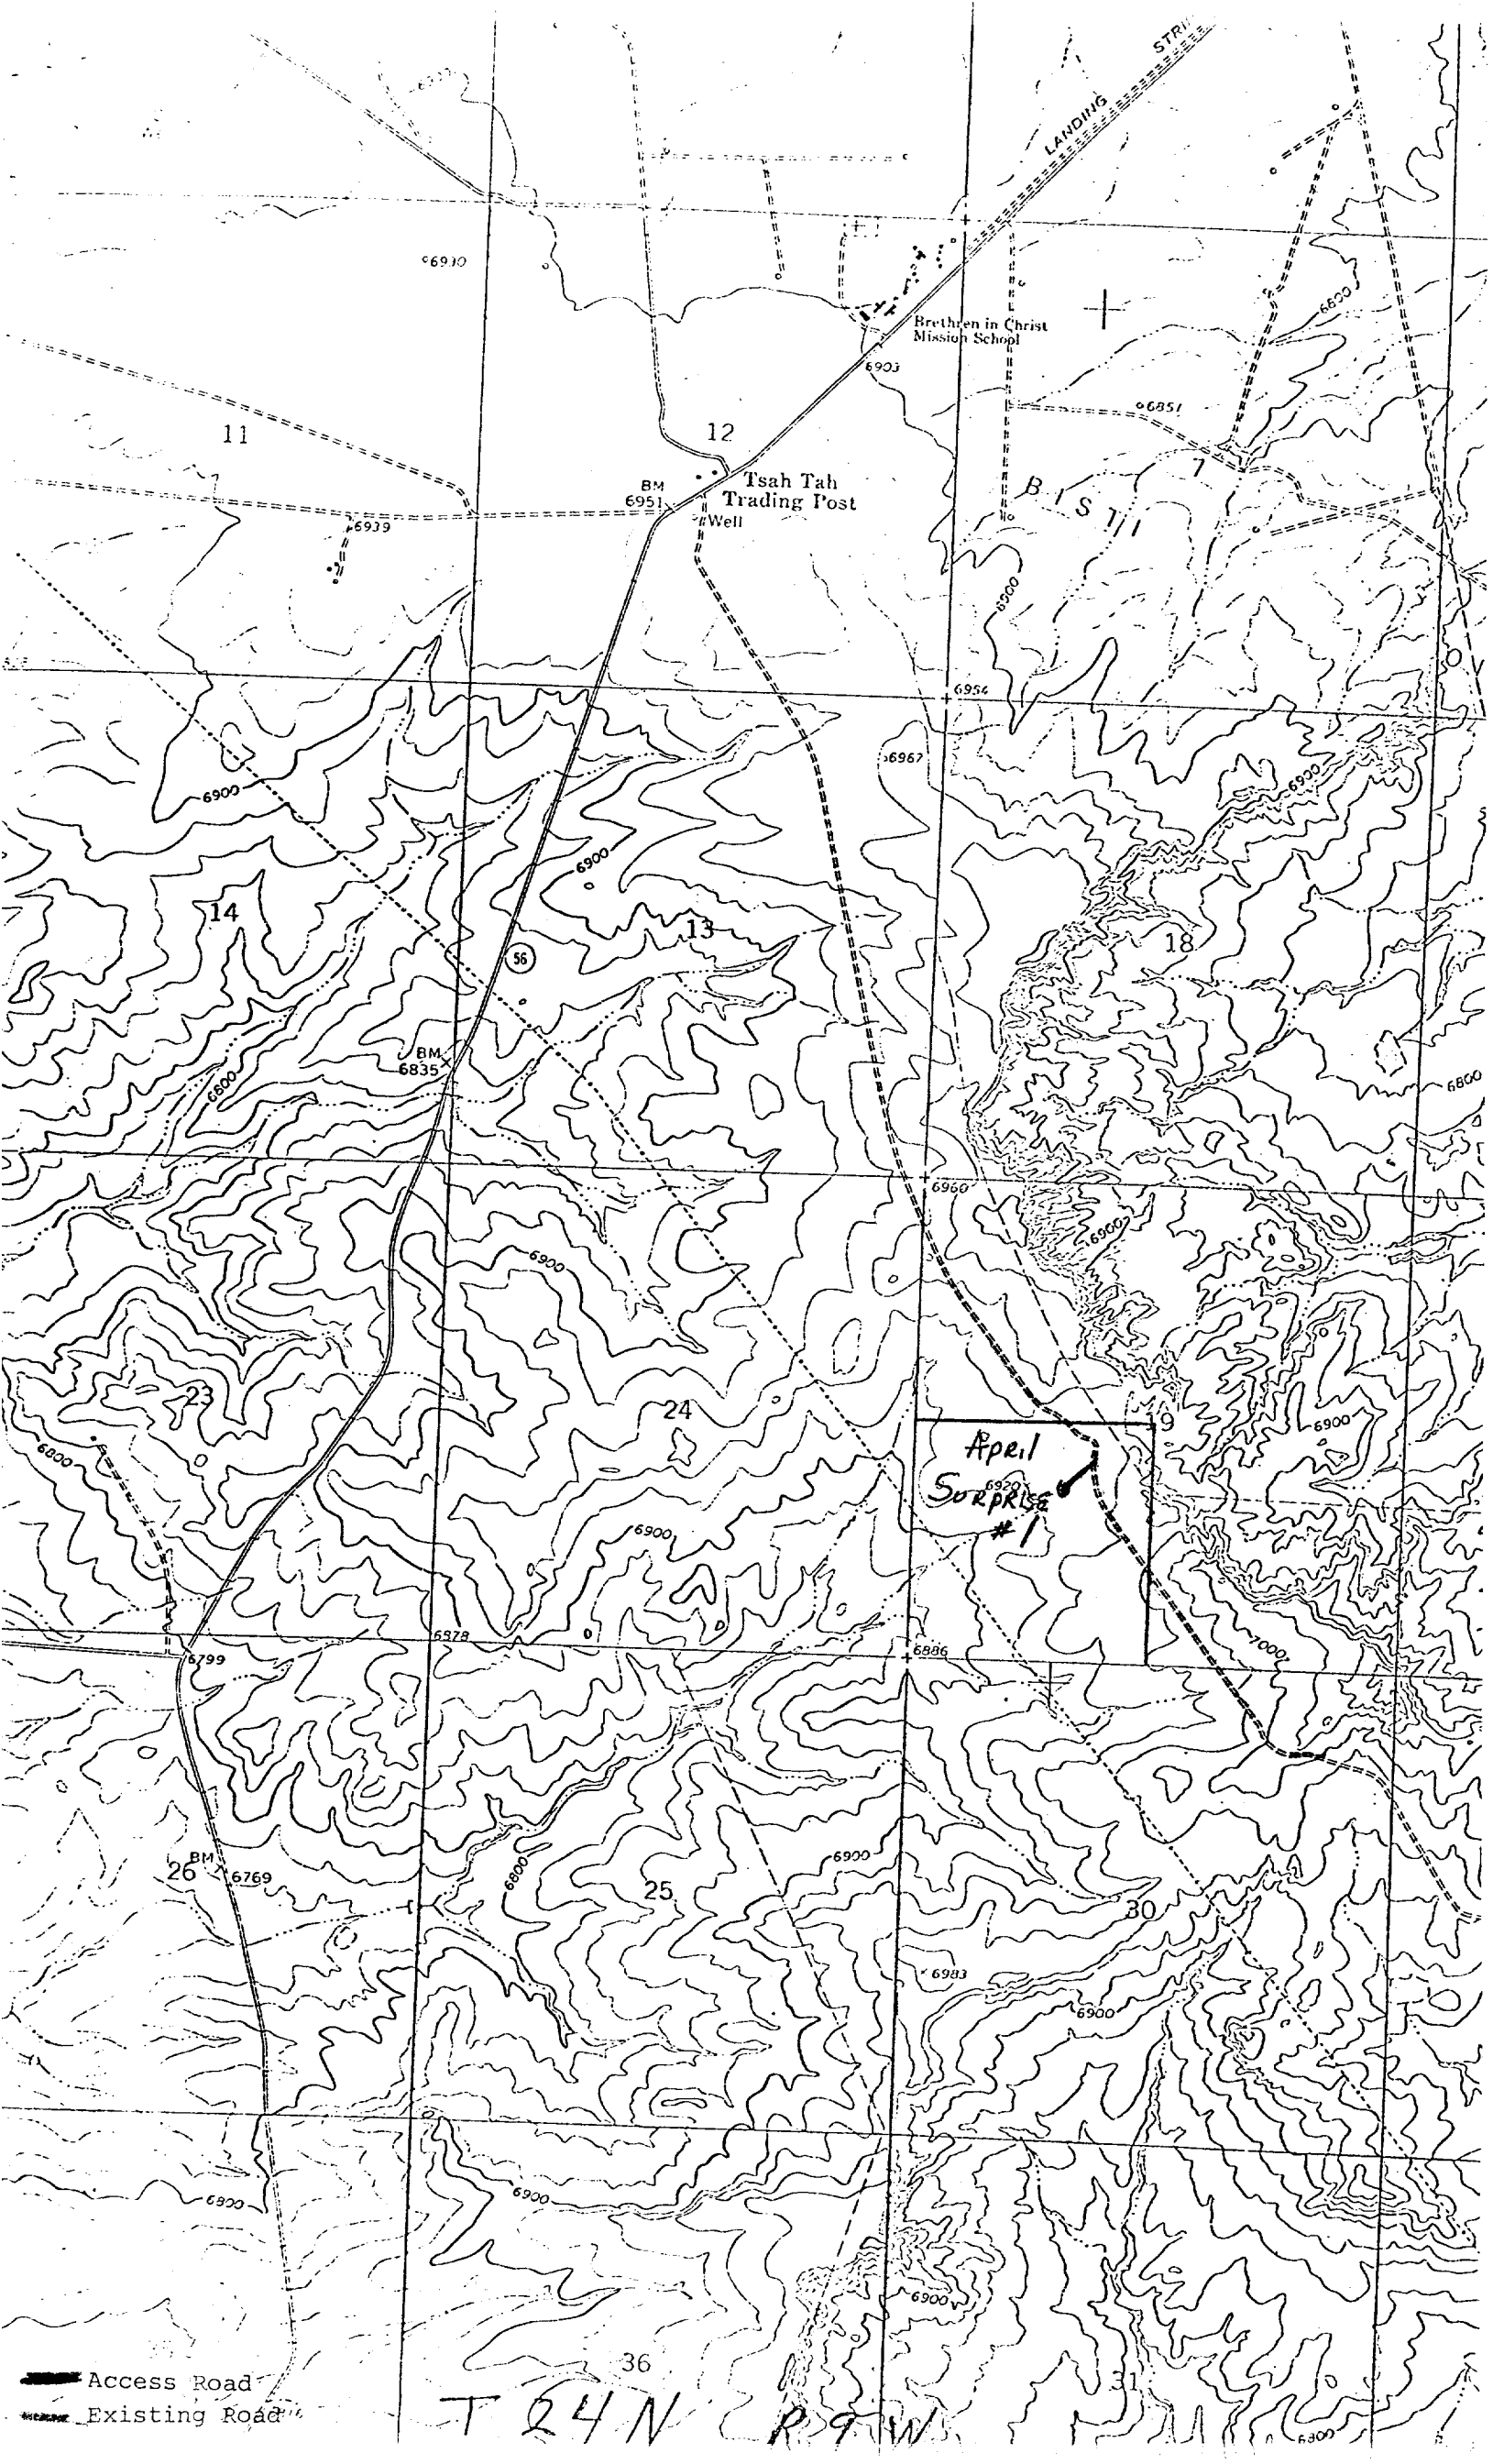

Access Road  
Existing Road

T 24 N R 9 W