

DISTRICT I
P.O.Box 1980, Hobbs, NM 88241-1980

DISTRICT II
P.O. Drawer DD, Artesia, NM 88211-0719

DISTRICT III
1000 Rio Brazos Rd, Aztec, NM 87410

State of New Mexico
Energy, Minerals and Natural Resources Department

Form C-107
Revised 4-1-91

OIL CONSERVATION DIVISION

P.O. Box 2088
Santa Fe, New Mexico 87504-2088

Filing Instructions
Bottom of Page

APPLICATION FOR MULTIPLE COMPLETION

Operator	Address		
Marathon Oil Company	P. O. 552, Midland, TX 79702		
Lease	Well No.	Unit Ltr. - Sec - Twp - Rge	County
Jicarilla Apache	11E	C 28, 26-N, 5-W	Rio Arriba

All applicants for multiple completion must complete items 1 and 2 below.

1. The following facts are submitted:	Upper Zone	Intermediate Zone	Lower Zone
a. Name of Pool and Formation	Mesa Verde Point Lookout		Dakota
b. Top and Bottom of Pay Section (Perforations)	5055-5234		7041-7269
c. Type of production (Oil or Gas)	Gas		Gas
d. Method of Production (Flowing or Artificial Lift)	Flow		Flow
e. Daily Production ☐ Actual ☒ Estimated Oil Bbls. Gas MCF Water Bbls.	250	RECEIVED JUN - 8 1994 OIL CON. DIV. DIST. 3	280

2. The following must be attached:

- Diagrammatic Sketch of the Multiple Completion, showing all casing strings, including diameters and setting depths, centralizers and/or turbochargers and location thereof, quantities used and top of cement, perforated intervals, tubing strings, including diameters and setting depth, location and type of packers and side door chokes, and such other information as may be pertinent.
- Plat showing the location of all wells on applicant's lease, all offset wells on offset leases, and the names and addresses of operators of all leases offsetting applicant's lease.
- Electrical log of the well or other acceptable log with tops and bottoms of producing zones and intervals of perforation indicated thereon. (If such log is not available at the time application is filed it shall be submitted as provided by Rule 112-A.)

OPERATOR:

I hereby certify above information is true and complete to best of my knowledge, and belief.

Signature

Thomas M. Price

Printed Name & Title

Thomas M. Price, Adv. Eng. Tech.

Date

5/12/94

Telephone

915/687-8324

OIL CONSERVATION DIVISION

Approved by:

ORIGINAL SIGNED BY ERNIE BUSCH

Title:

DEPUTY OIL & GAS INSPECTOR, DIST. #3

Date:

JUN 8 1994


NOTE: If the proposed multiple completion will result in an unorthodox well location and/or a non-standard perforation unit in one or more of the producing zones, then separate application for approval of the same should be filed simultaneously with this application.

FILING INSTRUCTIONS:

- 1) District Approval -- See rule 112-A-B -- Submit 4 copies of Form C-107 with attachments to appropriate district office.
- 2) Division Director Administrative Approval -- See Rule 112-C -- Submit 2 copies of Form C-107 with attachments to Division office in Santa Fe and 2 copies of Form C-107 with attachments to appropriate district office.
- 3) Multiple completions not qualifying for District or Division Director approval may be set for hearing as outlined in Rule 112-A-E.

JICARILLA APACHE #11E
955' FNL & 1685' FWL
SECTION 28, T-26-N, R-5-W
RIO ARriba COUNTY, NEW MEXICO

TD: 7337' PBSD: 7270'
GL: 6470' KB: 6482'

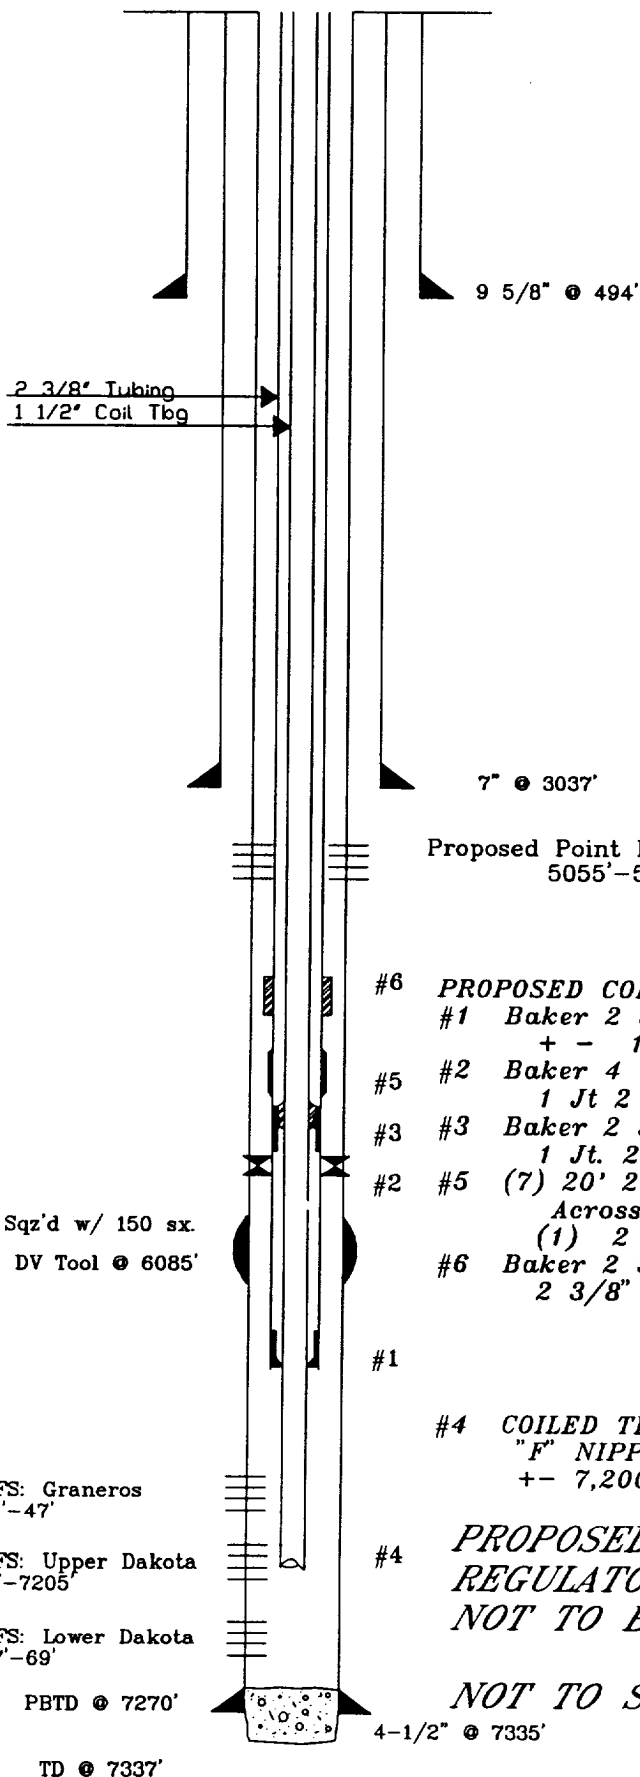

SURFACE: 9 5/8", 36#, K-55, set @ 494' KB.
Cmt'd w/ 450 sx. Circ. cmt to surface.

INTERMEDIATE: 7", 20#, K-55, set @ 3037' KB.
Cmt'd w/ 250 sx.

PRODUCTION: 4 1/2", 10.5# & 11.6#, K-55, set
@ 7335' KB. Cmt'd w/ 220 sx. DV tool @ 6085'.
TOC @ 4409' KB. Sqz'd DV tool w/ 100 sx. Re-
sqz'd w/ 50 sx. Tstd to 3500 psi.


PRESENT COMPLETION: Graneros, 7041'-47' (3
holes); Upper Dakota, 7171'-7205' (5 holes); Lower
Dakota, 7257'-69' (3 holes). 11 holes total.

- #6 **PROPOSED COILED TBG INSTALLATION**
- #1 Baker 2 3/8" x 1.81" Model "R" Profile Nipple @ +- 7,025'
+ - 1,750' 2 3/8" Tbg.
- #5 #2 Baker 4 1/2" x 2 3/8" Model A-3 Lok-Set Pkr +- 5,275'
1 Jt 2 3/8" Tbg.
- #3 #3 Baker 2 3/8" x 1.812" Model "F" Profile Nipple
1 Jt. 2 3/8" Tbg.
- #2 #5 (7) 20' 2 3/8" x 3.063" Blast Joints.
Across from point Lookout Perfs 5,055'-5,234'
(1) 2 3/8" 10' Pup Jt.
- #6 Baker 2 3/8" x 1.875" Model "L" Sliding Sleeve
2 3/8" Tbg to Surface

- #4 **COILED TBG 1.5" OD W/ SEAL ASSY SET IN BAKER
"F" NIPPLE @ + - 5,241', BOTTOM OF 1.5" TBG @
+- 7,200'**

- #4 **PROPOSED COILED TBG COMPLETION
REGULATORY PURPOSE'S ONLY
NOT TO BE USED AS A WORKING DIAGRAM**

NOT TO SCALE

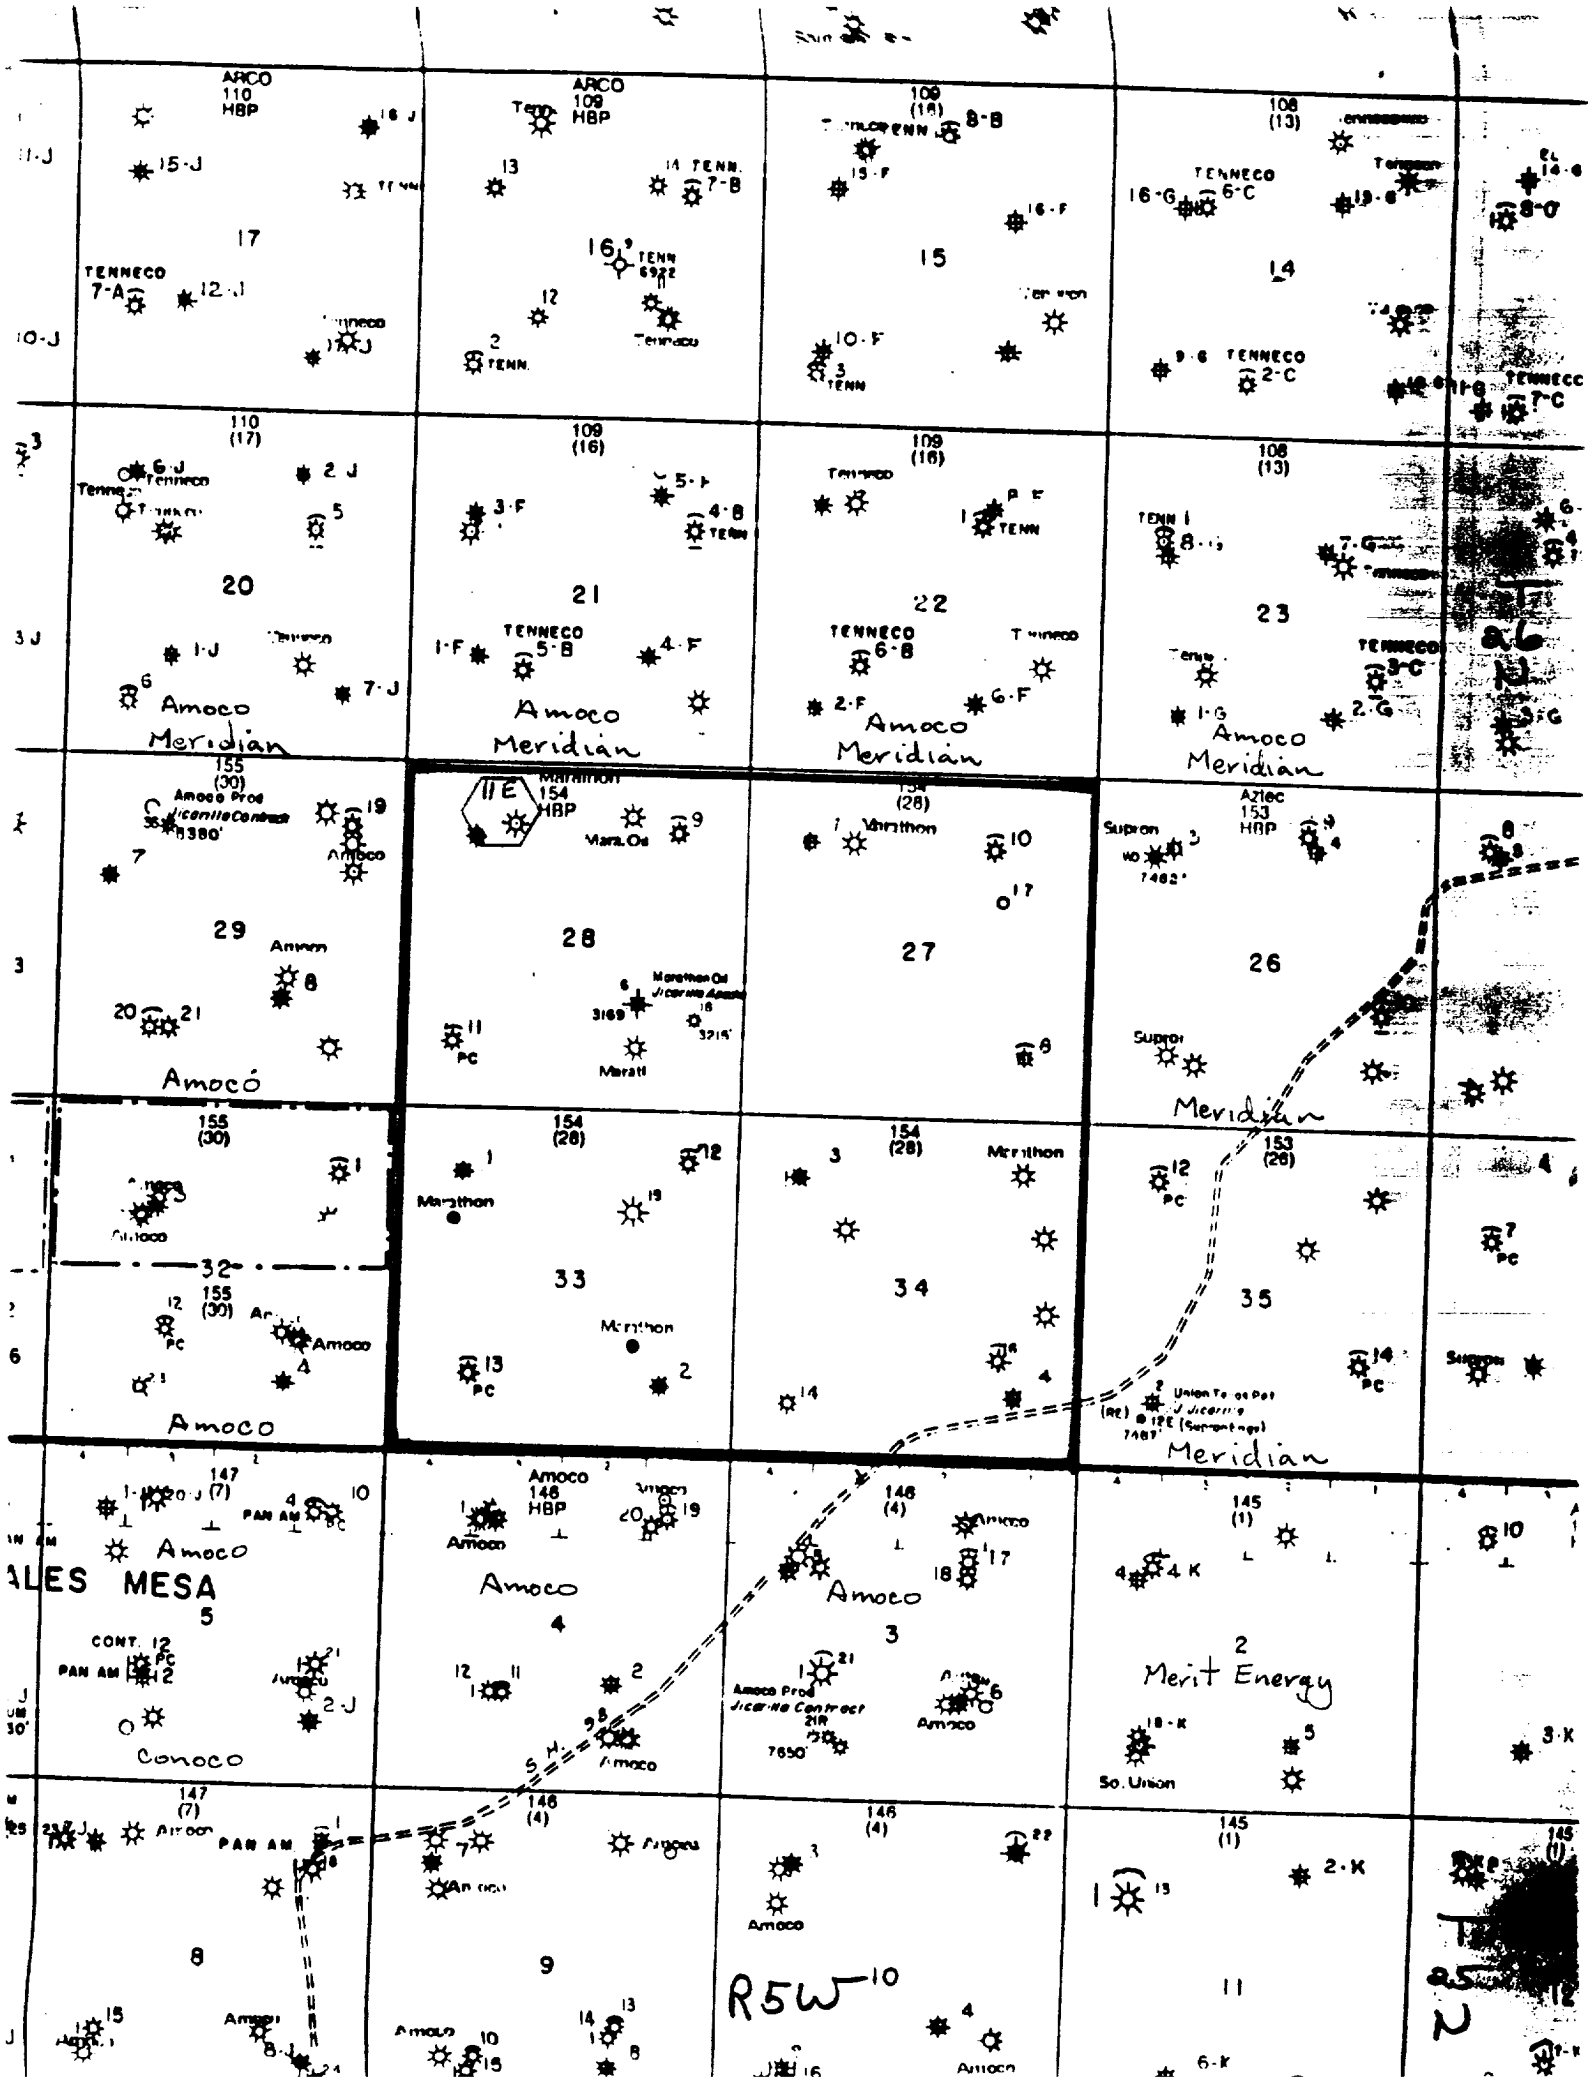

June 6, 1994

**OFFSETTING OPERATORS TO MARATHON OIL COMPANY'S
JICARILLA APACHE LEASE
SECTIONS 27, 28, 33, & 34, T-26-N, R-5-W,
RIO ARriba COUNTY, NEW MEXICO**

**Amoco Production Company
P. O. Box 800
Denver, CO 80201-0800**

**Meridian Oil Inc.
P. O. Box 4289
Farmington, NM 87401-4289**

**Conoco Inc.
10 Desta Dr., Ste. 100W
Midland, TX 79705-4500**

**Merit Energy Corp.
P. O. Box 351
Midland, TX 79702-0351**