


N


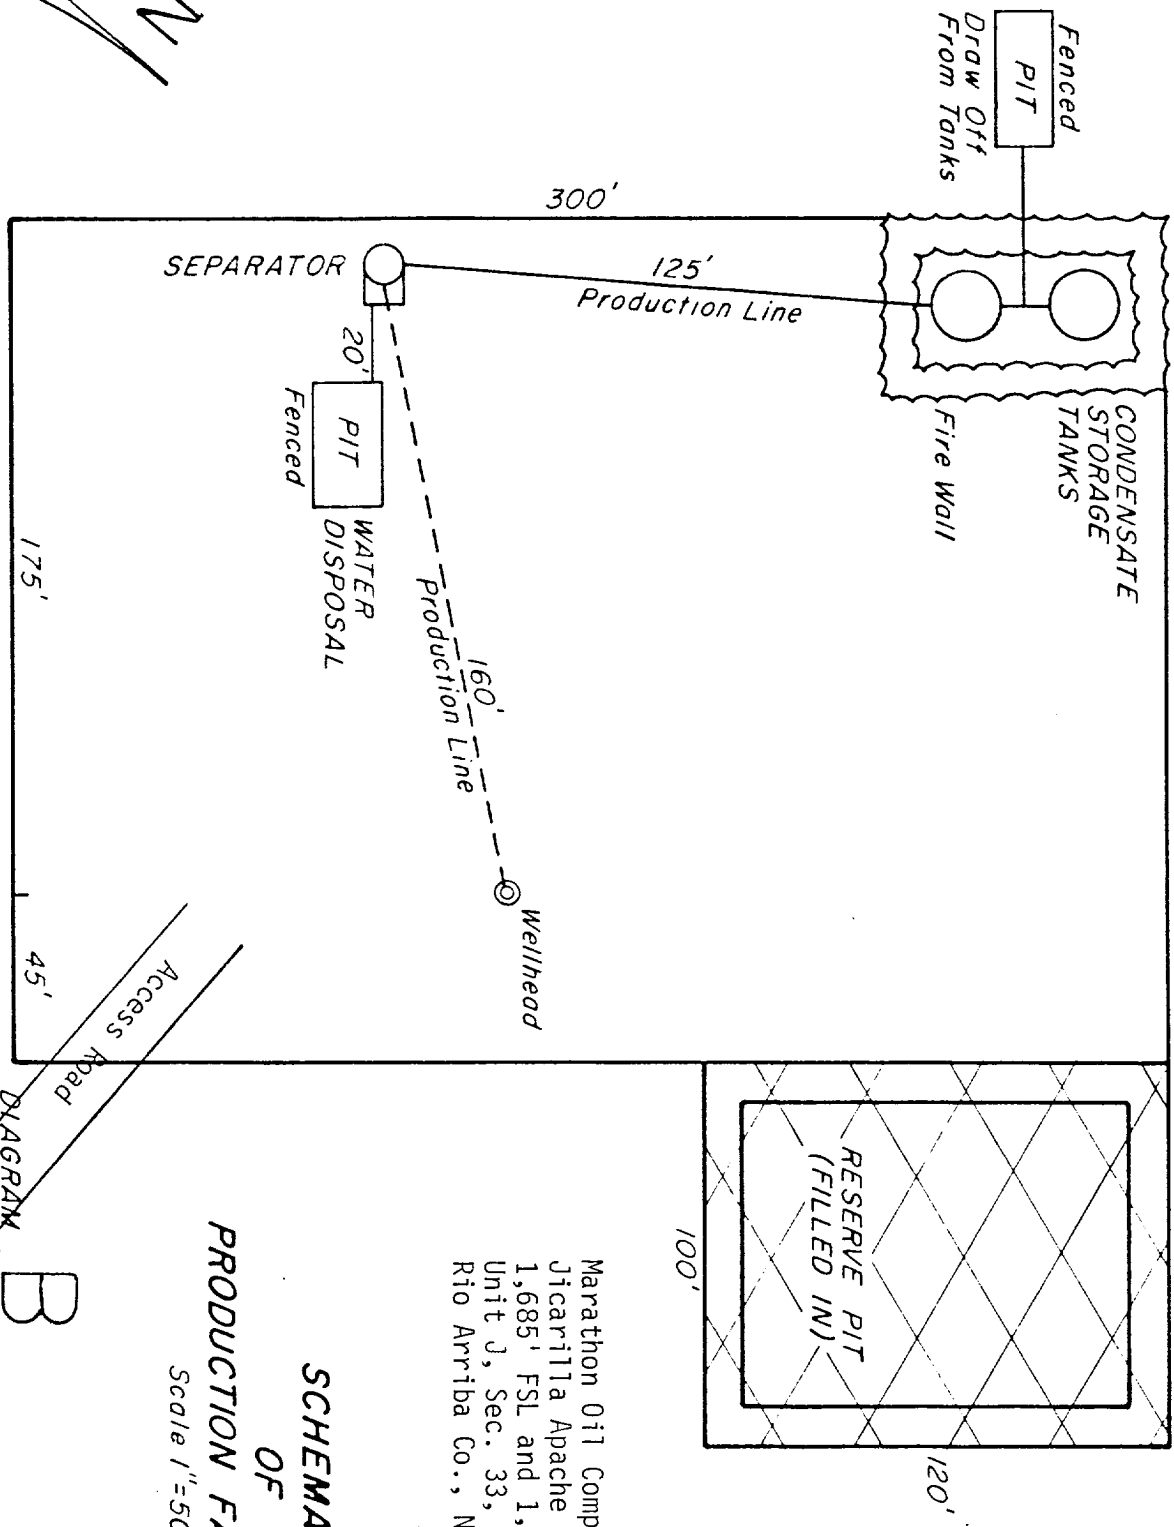


Marathon Oil Company
 Jicarilla Apache #12E
 1,685' FSL and 1,685' FEL
 Unit J, Sec. 33, T26N, R5W
 Rio Arriba Co., New Mexico

**SCHEMATIC
 OF
 PRODUCTION FACILITIES**
 Scale 1"=50'

DIAGRAM


B

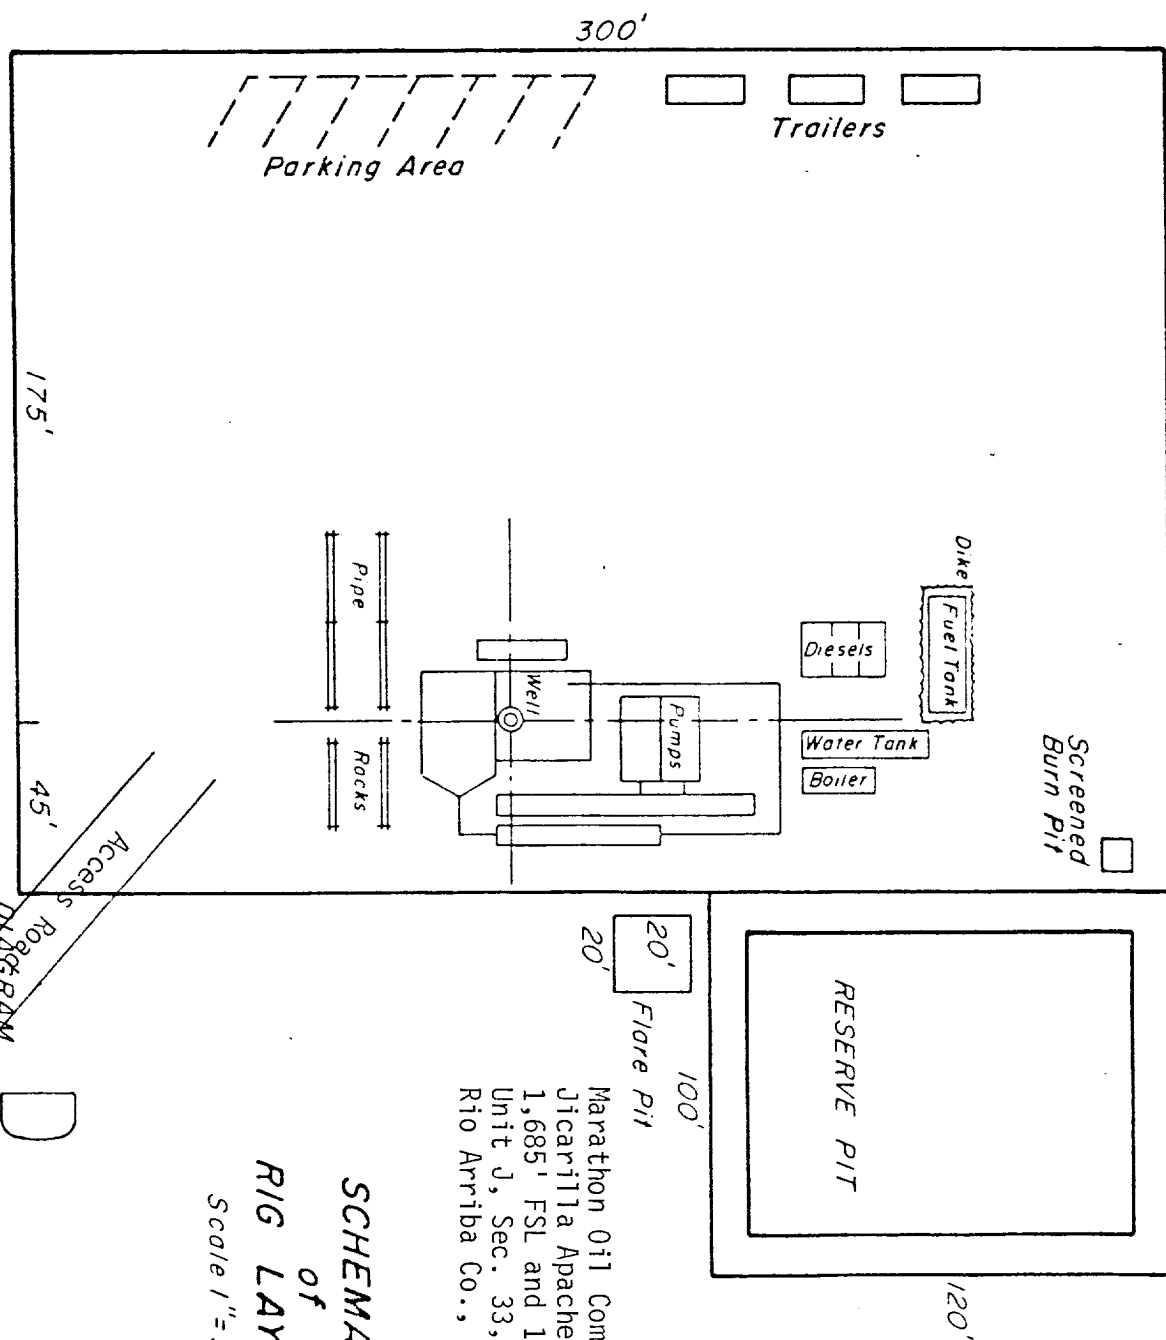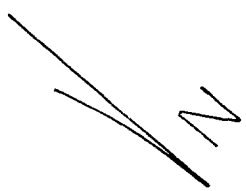

SCHEMATIC
of
RIG LAYOUT
Scale 1" = 50'

Marathon Oil Company
Jicarilla Apache #12E
1,685' FSL and 1,685' FEL
Unit J, Sec. 33, T26N, R5W
Rio Arriba Co., New Mexico

N

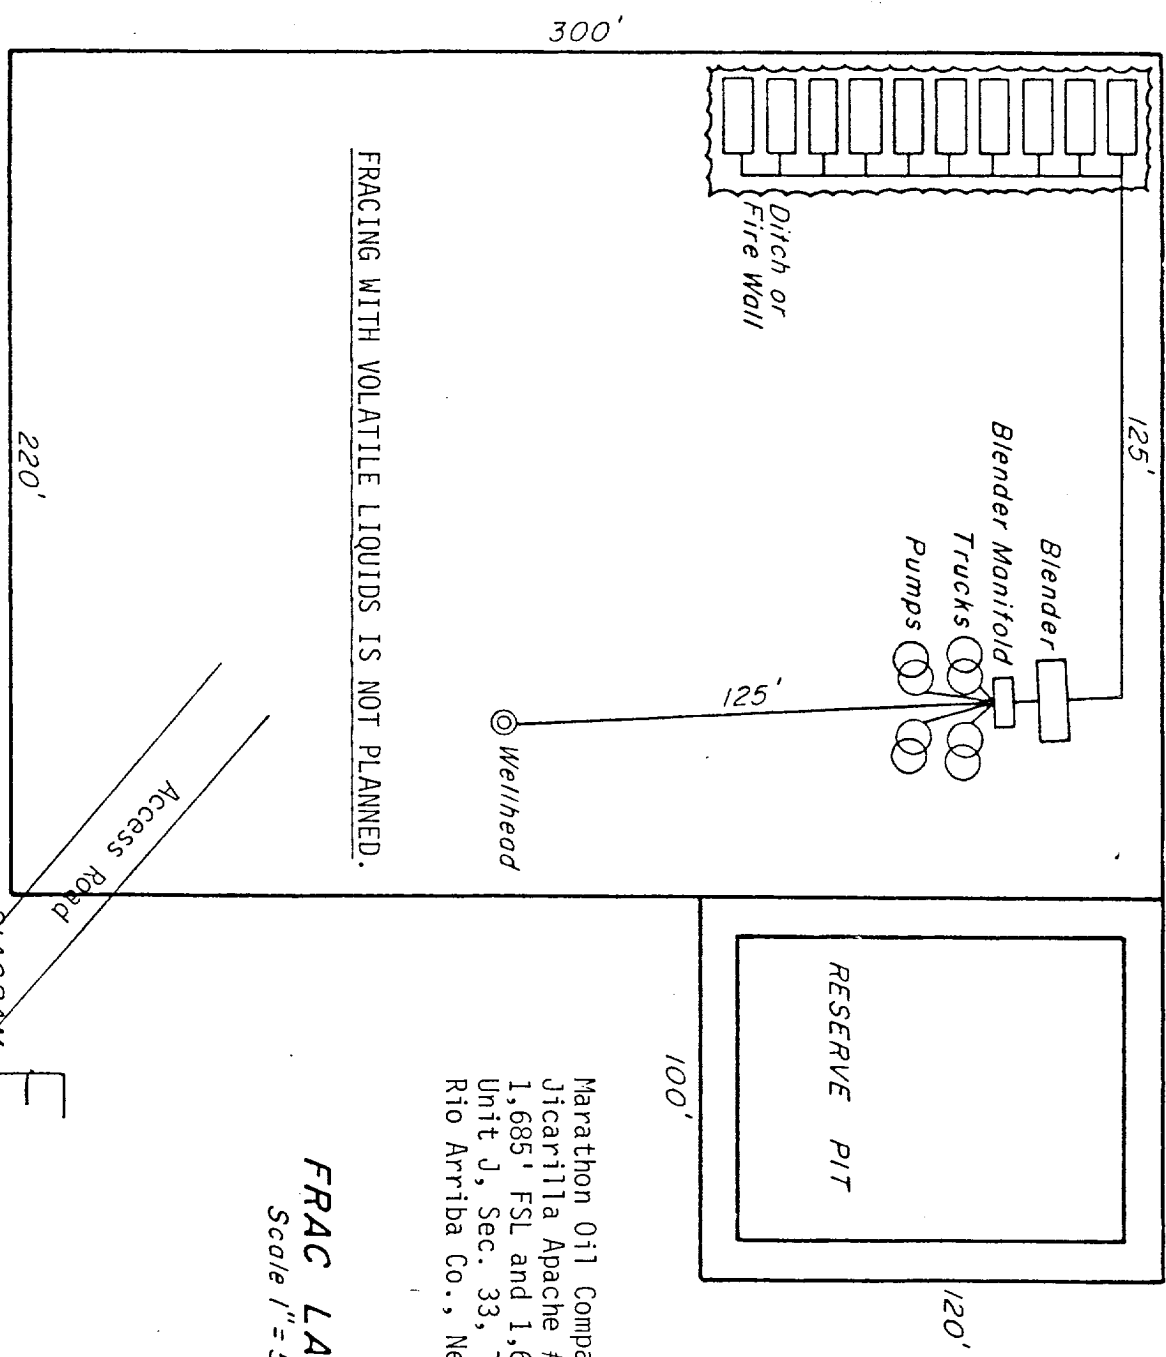

FRACING WITH VOLATILE LIQUIDS IS NOT PLANNED.

DIAGRAM

E

Marathon Oil Company
 Jicarilla Apache #12E
 1,685' FSL and 1,685' FEL
 Unit J, Sec. 33, T26N, R5W
 Rio Arriba Co., New Mexico

FRAC LAYOUT
 Scale 1" = 50'