

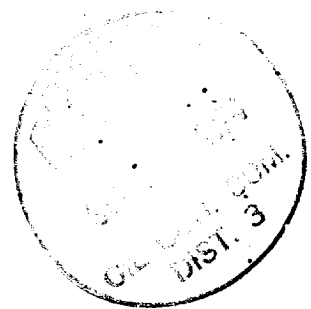


LOCATION AND EQUIPMENT LAY-OUT

SAN JUAN 27-4 UNIT No. 112

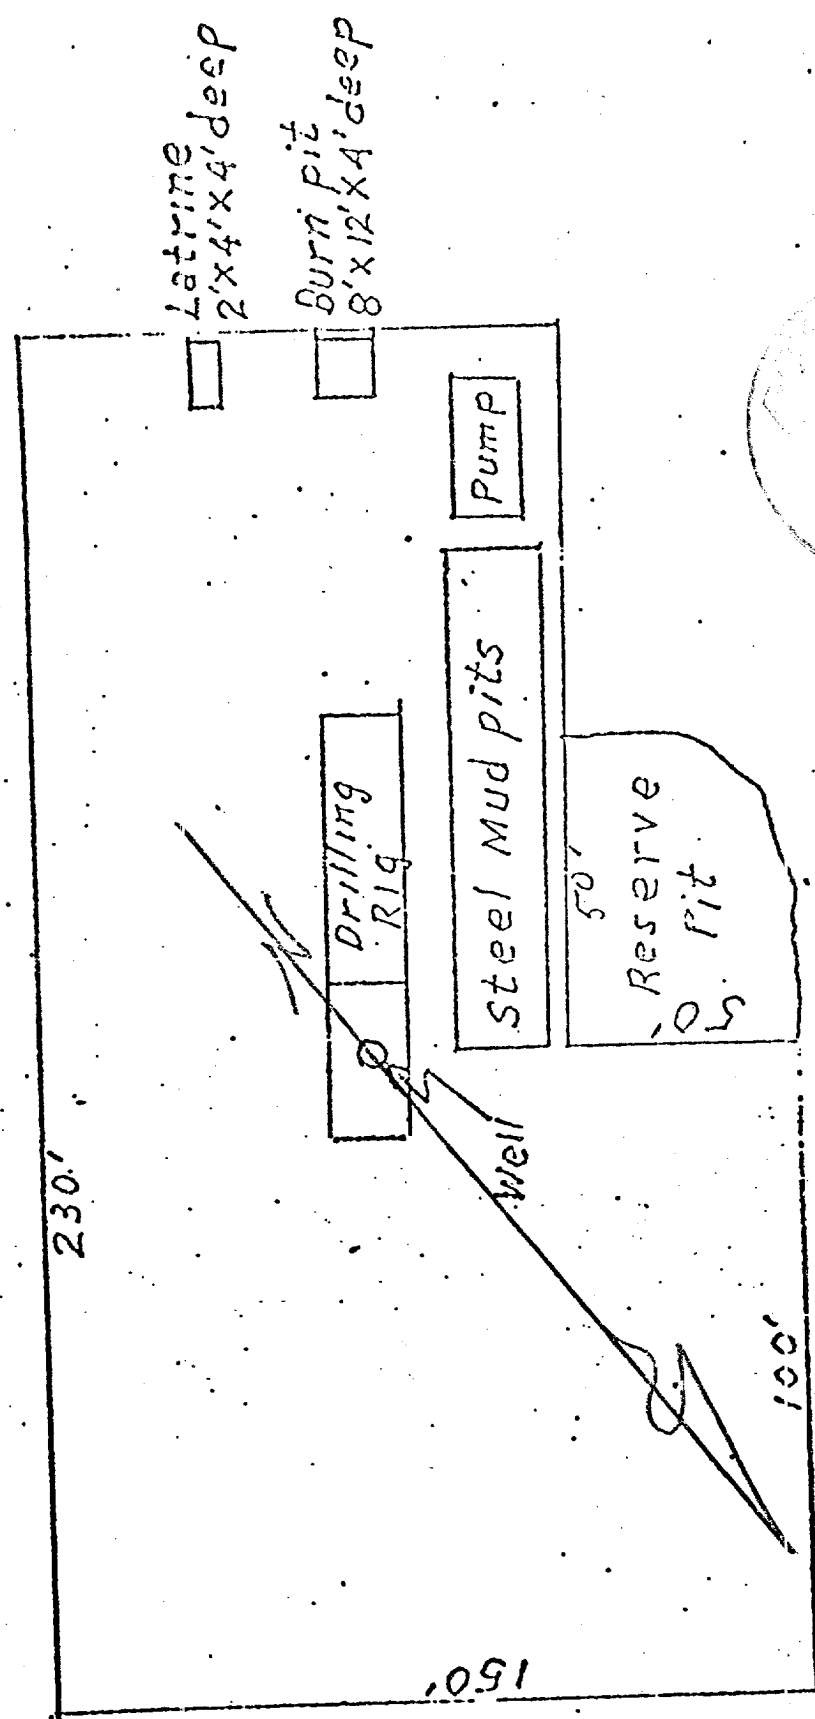

San Juan 27-4 and #112
SW SE/4 Sec. 28, T-27-N, R-4-W

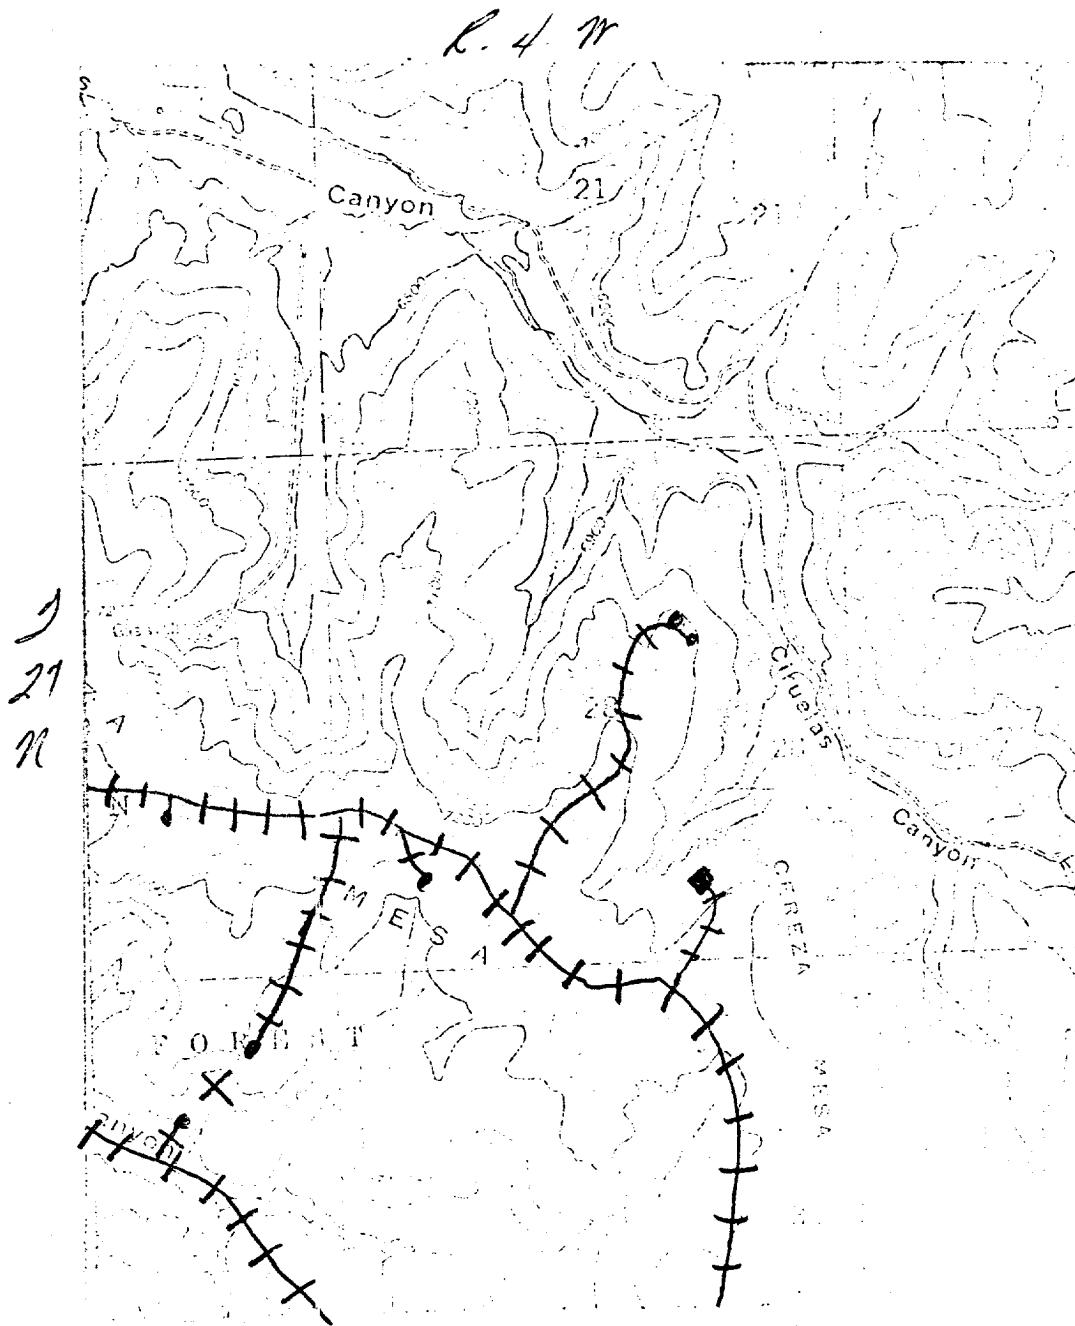

LEGEND OF RIGHT-OF-WAYS

EXISTING ROADS	---
EXISTING PIPELINES	- - -
EXISTING ROAD & PIPELINE	- - -
PROPOSED ROADS	---
PROPOSED PIPELINES	+ + + +
PROPOSED ROAD & PIPELINE	+ + + +