


1045' FSL & 1890' FEL SECTION 10, T27N, R7W
RIO ARriba COUNTY, N.M.P.M., NEW MEXICO

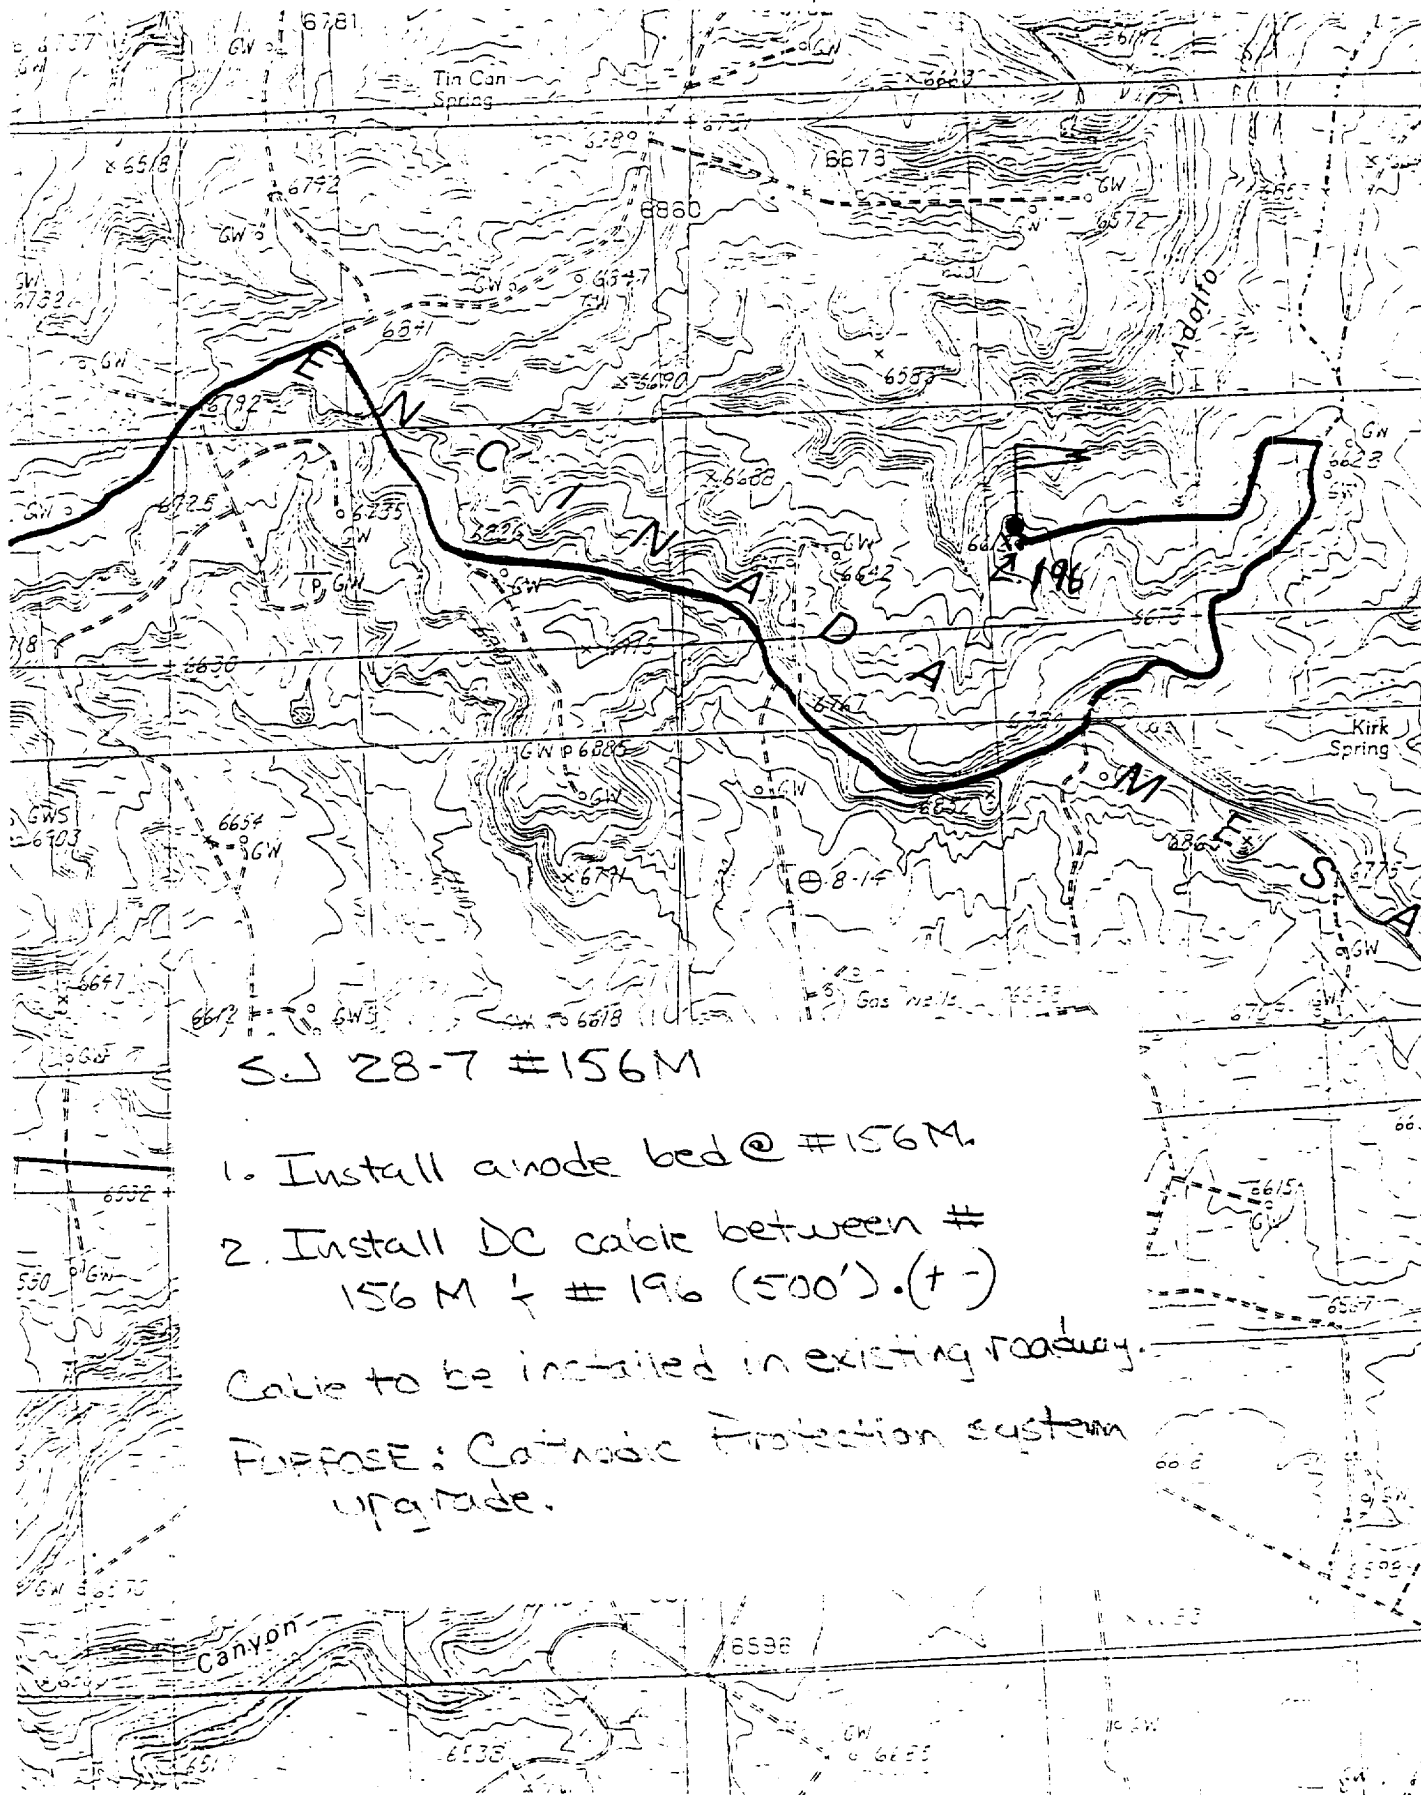

5.1 28-7 #156M

1. Install anode bed @ #156 M.
2. Install DC cable between #156 M & #196 (500'). (+ -)

Cable to be installed in existing roadway.

PURPOSE: Cathodic Protection system upgrade.