



San Juan 23-7 #170

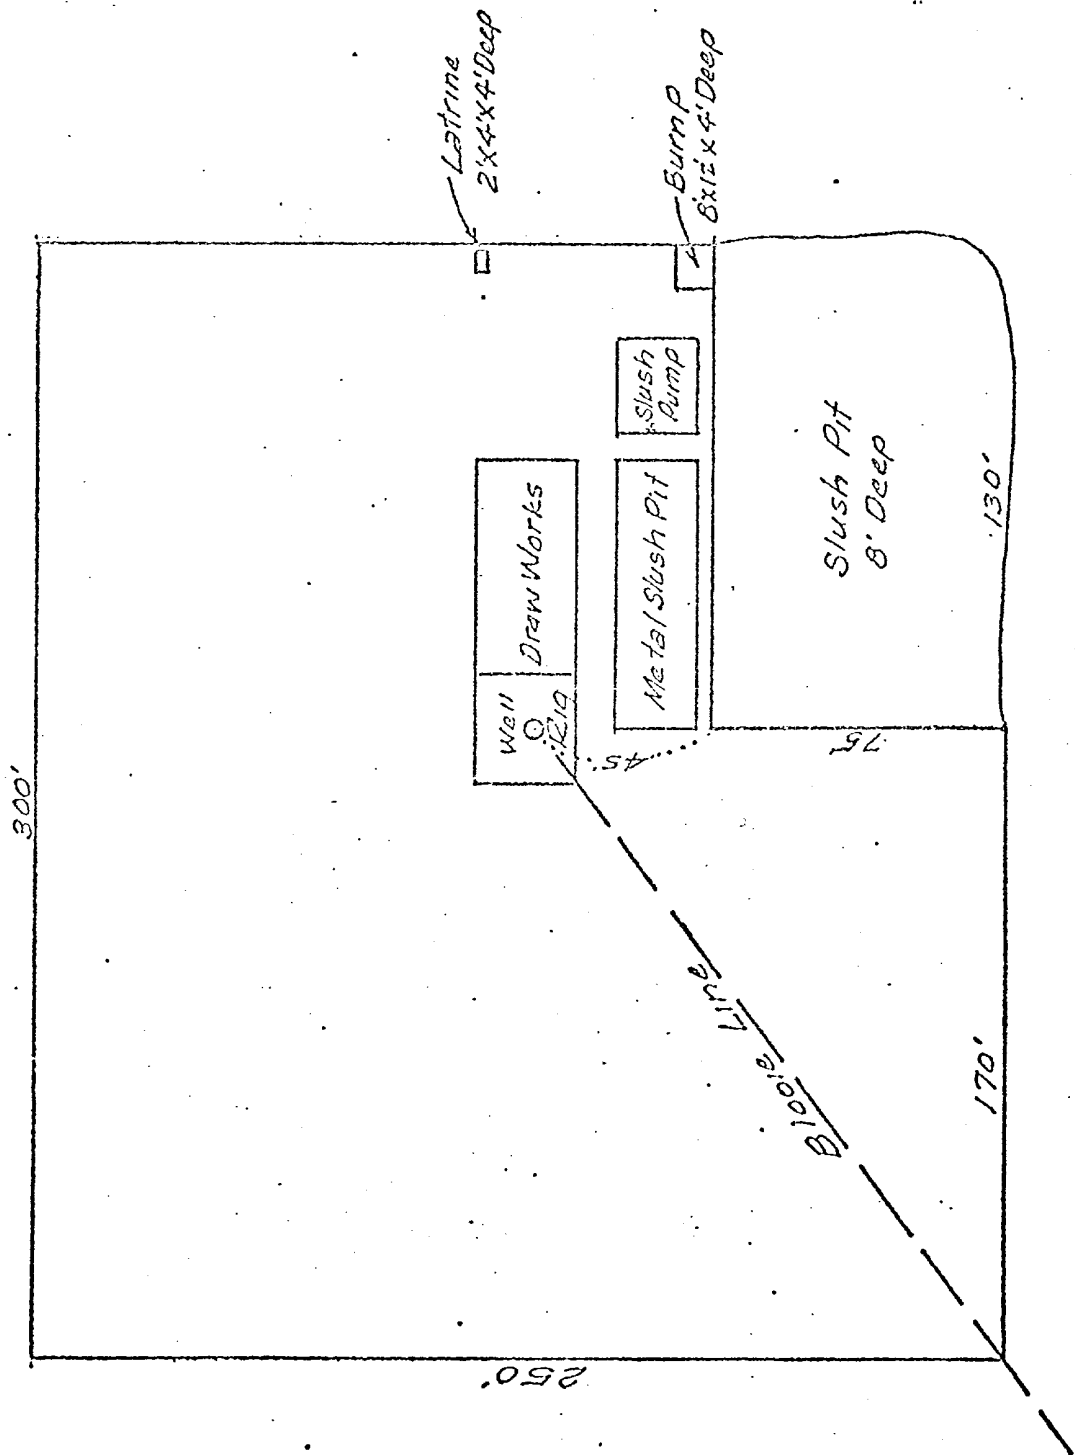

254-7-170

25/4 Sec. 4, T-27-N, R-7-W

L-7-W

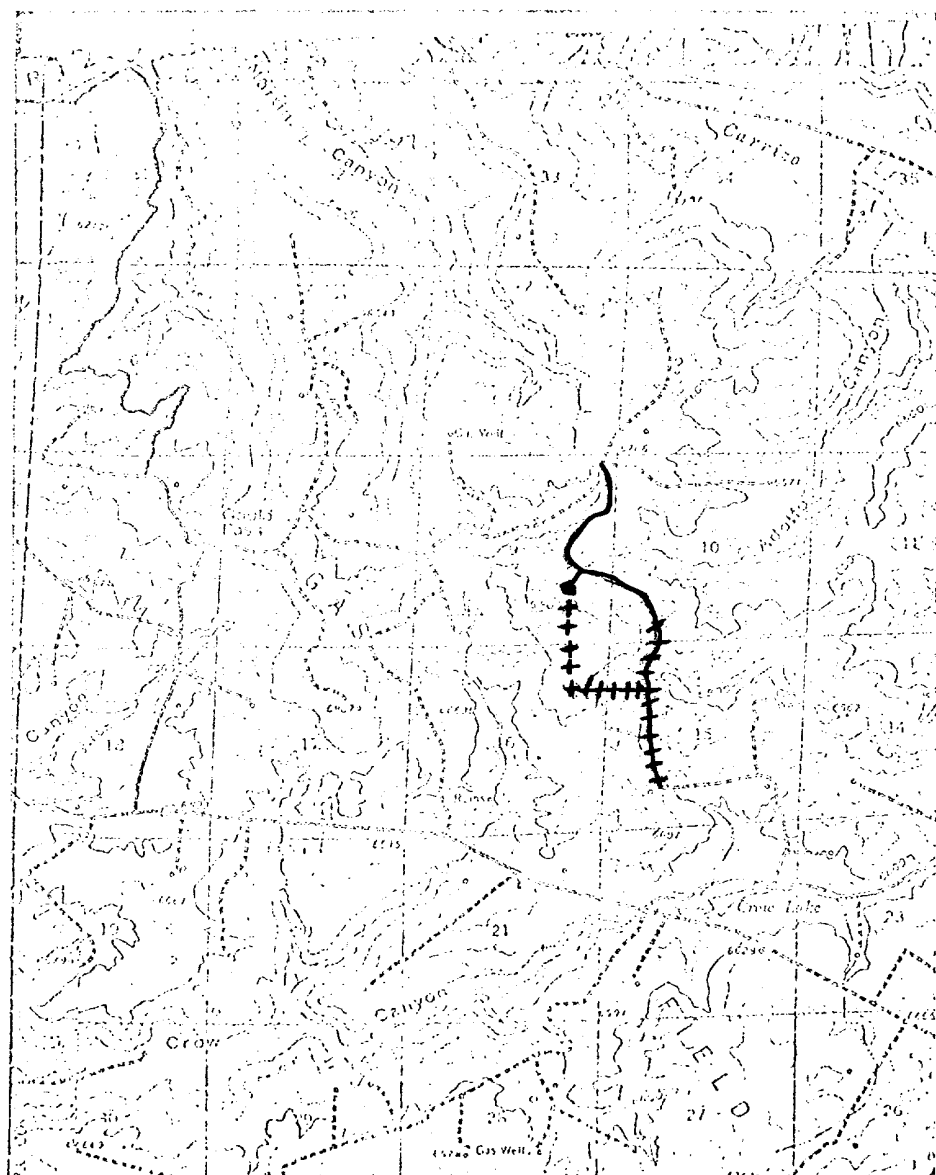

LEGEND OF RIGHT-OF-WAYS

- EXISTING ROADS
- EXISTING PIPELINES
- EXISTING ROAD & PIPELINE
- PROPOSED ROADS
- PROPOSED PIPELINES
- PROPOSED ROAD & PIPELINE