

**UNITED STATES
DEPARTMENT OF THE INTERIOR
GEOLOGICAL SURVEY**

30-145-24473

APPLICATION FOR PERMIT TO DRILL, DEEPEN, OR PLUG BACK

1a. TYPE OF WORK DRILL <input checked="" type="checkbox"/> DEEPEN <input type="checkbox"/> PLUG BACK <input type="checkbox"/>			5. LEASE DESIGNATION AND SERIAL NO. SF-078432
b. TYPE OF WELL OIL WELL <input type="checkbox"/> GAS WELL <input checked="" type="checkbox"/> OTHER <input type="checkbox"/> SINGLE ZONE <input type="checkbox"/> MULTIPLE ZONE <input checked="" type="checkbox"/>			6. IF INDIAN, ALLOTTEE OR TRIBE NAME N/A
2. NAME OF OPERATOR Supron Energy Corporation c/o Gordon L. Llewellyn			7. UNIT AGREEMENT NAME N/A
3. ADDRESS OF OPERATOR The Lakes at Bent Tree 17400 Dallas Pkwy, Ste. 210, Dallas, TX 75252			8. FARM OR LEASE NAME Hodges
4. LOCATION OF WELL (Report location clearly and in accordance with any State requirements.)* At surface 1770' FSL & 1530' FEL (NW SE) At proposed prod. zone Same			9. WELL NO. #15E
14. DISTANCE IN MILES AND DIRECTION FROM NEAREST TOWN OR POST OFFICE* 29.7 miles South of Blanco, NM			10. FIELD AND POOL, OR WILDCAT Basin Dakota
15. DISTANCE FROM PROPOSED* LOCATION TO NEAREST PROPERTY OR LEASE LINE, FT. (Also to nearest drlg. unit line, if any) 1530'	16. NO. OF ACRES IN LEASE 2480	17. NO. OF ACRES ASSIGNED TO THIS WELL E/320	11. SEC., T., R., M., OR BLK. AND SURVEY OR AREA Sec. 27 T26N R8W
18. DISTANCE FROM PROPOSED LOCATION* TO NEAREST WELL, DRILLING, COMPLETED, OR APPLIED FOR, ON THIS LEASE, FT. --	19. PROPOSED DEPTH 7500'	20. ROTARY OR CABLE TOOLS Rotary	12. COUNTY OR PARISH San Juan
21. ELEVATIONS (Show whether DF, RT, GR, etc.) 6952' GR		13. STATE N. Mexico	
22. APPROX. DATE WORK WILL START* July 15, 1980			

23. PROPOSED CASING AND CEMENTING PROGRAM

SIZE OF HOLE	SIZE OF CASING	WEIGHT PER FOOT	SETTING DEPTH	REMARKS
12 1/4"	8 5/8" new	24# K-55 ST&C	300	3 stage-D.V. Tool to cover Pictured Cliffs and Mesa Verde
6 1/4"	4 1/2" new	10.5 K-55 CW-55 ST&C	7500'	


1. Drill 12 1/4" hole and set 8 5/8" surface casing to 300' with good returns.
2. Log B.O.P. checks in daily drill reports and drill 6 1/4" hole to 7500'.
3. Run tests if warranted and run 4 1/2" casing if productive.
4. Run logs, as needed, and perforate and stimulate as needed.

EXHIBITS ATTACHED:

- "A" Location and Elevation Plat
- "B" The Ten-Point Compliance Program
- "C" The Blowout Preventer Diagram
- "D" The Multi-Point Requirements for A.P.D.
- "E" & "E₁" Access Road Maps to Location
- "F" Radius Map of Field
- "G" Drill Pad Layout, Production Facilities & Cut-Fill Cross-Section
- "H" Drill Rig Layout

IN ABOVE SPACE DESCRIBE PROPOSED PROGRAM: If proposal is to deepen or plug back, give data on present productive zone and proposed new productive zone. If proposal is to drill or deepen directionally, give pertinent data on subsurface locations and measured and true vertical depths. Give blowout preventer program, if any.

24. SIGNED: [Signature] TITLE: Engineer Drilling & Production DATE: July 11, 1980

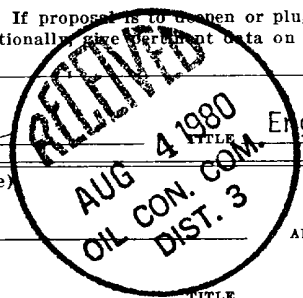

(This space for Federal or State office use)

PERMIT NO. _____ APPROVAL DATE _____
APPROVED BY: [Signature] TITLE: _____
CONDITIONS OF APPROVAL, IF ANY: _____

DRILLING OPERATIONS AUTHORIZED ARE SUBJECT TO COMPLIANCE WITH ATTACHED "GENERAL REQUIREMENTS"

ah Frank

NEW MEXICO OIL CONSERVATION COMMISSION
WELL LOCATION AND ACREAGE DEDICATION PLAT
EXHIBIT "A" - Location & Elevation Plat

Form C-102
Supersedes C-12A
Effective 1-1-65

All distances must be from the outer boundaries of the Section.


Operator Supron Energy Corporation		Lease SF-078432		Well No. Hodges #15E	
Unit Letter U	Section 27	Township 26 North	Range 8 West	County San Juan	
Actual Footage Location of Well: 1770 feet from the South line and 1530 feet from the East line					
Ground Level Elev. 6952'	Producing Formation Dakota	Pool Basin Dakota		Dedicated Acreage 320 Acres	

1. Outline the acreage dedicated to the subject well by colored pencil or hachure marks on the plat below.
2. If more than one lease is dedicated to the well, outline each and identify the ownership thereof (both as to working interest and royalty).
3. If more than one lease of different ownership is dedicated to the well, have the interests of all owners been consolidated by communitization, unitization, force-pooling, etc?

Yes No If answer is "yes," type of consolidation _____

If answer is "no," list the owners and tract descriptions which have actually been consolidated. (Use reverse side of this form if necessary.) _____

No allowable will be assigned to the well until all interests have been consolidated (by communitization, unitization, forced-pooling, or otherwise) or until a non-standard unit, eliminating such interests, has been approved by the Commission.

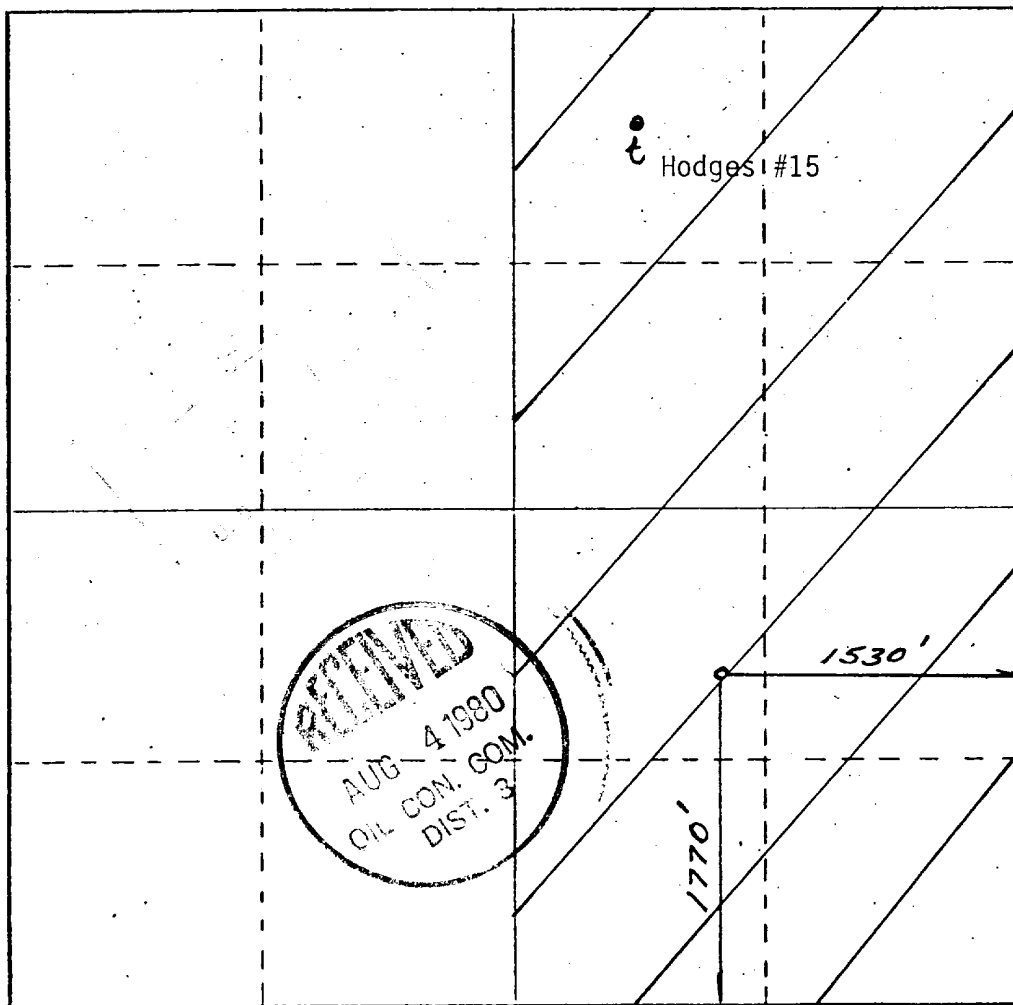

CERTIFICATION

I hereby certify that the information contained herein is true and complete to the best of my knowledge and belief.

George Lapaseotes
Name **George Lapaseotes**
V. President Powers Elevation
Position
Agent Consultant for
Company
Supron Energy Corporation
Date
July 11, 1980

I hereby certify that the well location shown on this plat was plotted from field notes of actual surveys made by me or under my supervision, and that the same is true and correct to the best of my knowledge and belief.

30 *June* **HUDD 1980**
Date Surveyed
Ronald B Huddleston
Registered Professional Engineer
and or Land Surveyor
NEW MEXICO
REGISTERED LAND SURVEYOR
44
Certificate No.



EXHIBIT "B"

TEN-POINT COMPLIANCE PROGRAM

OF NTL-6 APPROVAL OF OPERATIONS

Attached to Form 9-331C
Supron Energy Corporation
Hodges #15E
NW SE Sec. 27 T26N R8W
1770' FSL & 1530' FEL
San Juan County, New Mexico

1. The Geologic Surface Formation

The surface formation is the Wasatch.

2. Estimated Tops of Important Geologic Markers

Ojo Alamo	1800'
Kirtland	2200'
Fruitland	2510'
Pictured Cliffs	2720'
Chacra	3552'
Cliffhouse	4040'
Point Lookout	4250'
Gallup	6182'
Greenhorn	6614'
Dakota	7215'

Total Depth 7500'

3. Estimated Depths of Anticipated Water, Oil, Gas or Minerals

Ojo Alamo	1800'	Water
Kirtland	2200'	Water
Fruitland	2510'	Water
Pictured Cliffs	2720'	Gas
Chacra	3552'	Water
Cliffhouse	4040'	Gas
Point Lookout	4250'	Gas
Gallup	6182'	-----
Greenhorn	6614'	-----
Dakota	7215'	Gas

4. The Proposed Casing Program

<u>HOLE SIZE</u>	<u>INTERVAL</u>	<u>SECTION LENGTH</u>	<u>SIZE (OD)</u>	<u>WEIGHT, GRADE & JOINT</u>	<u>NEW OR USED</u>
12 1/4"	0 - 300'	300'	8-5/8"	24# K-55 ST&C	New
6 1/4"	0 - 2000'	2000'	4 1/2"	10.5# K-55 ST&C	New
	2000'-6000'	4000'		10.5# CW-55 ST&C	
	6000'-7500'	1500'		10.5# K-55 ST&C	

Cement Plans: 3 Stage - D.V. Tool to cover
Pictured Cliffs and Mesa Verde

5. The Operator's Minimum Specifications for Pressure Control

EXHIBIT "C" is a schematic diagram of the blowout preventer equipment. The BOP's will be hydraulically tested to half of working pressure after nipping up and after any use under pressure. Pipe rams will be operationally checked each 24-hour period, as will blind rams each time pipe is pulled out of the hole. Such checks of BOP will be noted on daily drilling reports.

Accessories to BOP will include a floor safety valve, drill string BOP and choke manifold with pressure rating equivalent to the BOP stack.

6. The Type and Characteristics of the Proposed Circulating Muds

Mud system will be drilled with air and fresh water gel with adequate stocks of sorptive agents on site to handle possible spills of fuel and oil on the surface. Heavier muds will be on location to be added if pressure requires.

<u>DEPTH</u>	<u>TYPE</u>	<u>WEIGHT #/gal.</u>	<u>VISCOSITY-sec./qt.</u>	<u>FLUID LOSS cc</u>
0 - 300'	Fresh water gel	8.4-9.5	35-45	Less than 10
300'-6000'	Fresh water gel	8.4-9.5	35-45	Less than 10
6000'- TD	Air	-	-	-

7. The Auxiliary Equipment to be Used

- (a) No kelly cock will be used.
- (b) A float will be used at the bit.
- (c) Neither a mud logging unit nor a gas detecting device will be monitoring the system.
- (d) A stabbing valve will be on the floor to be stabbed into the drill pipe when kelly is not in the string.

8. The Testing, Logging and Coring Programs to be Followed

- (a) No DST's are anticipated.
- (b) The logging program will consist of an IES and GR Density over selected intervals. Other logs will be determined at well site to best evaluate any shows.
- (c) No coring is anticipated.
- (d) Stimulation procedures will be determined after evaluation of logs. If treatment is indicated, appropriate Sundry Notice will be submitted.

9. Any Anticipated Abnormal Pressures or Temperatures

No abnormal pressures or temperatures have been noted or reported in wells drilled in the area nor at the depths anticipated in this well.

No hydrogen sulfide or other hazardous fluids or gases have been found, reported or known to exist at these depths in the area.

10. Anticipated Starting Date and Duration of the Operations

The anticipated starting date is set for July 15, 1980, or as soon as possible after examination and approval of drilling requirements. Operations should be completed within 3 weeks after spudding the well and drilling to casing point.

Blowout Preventer
Diagram

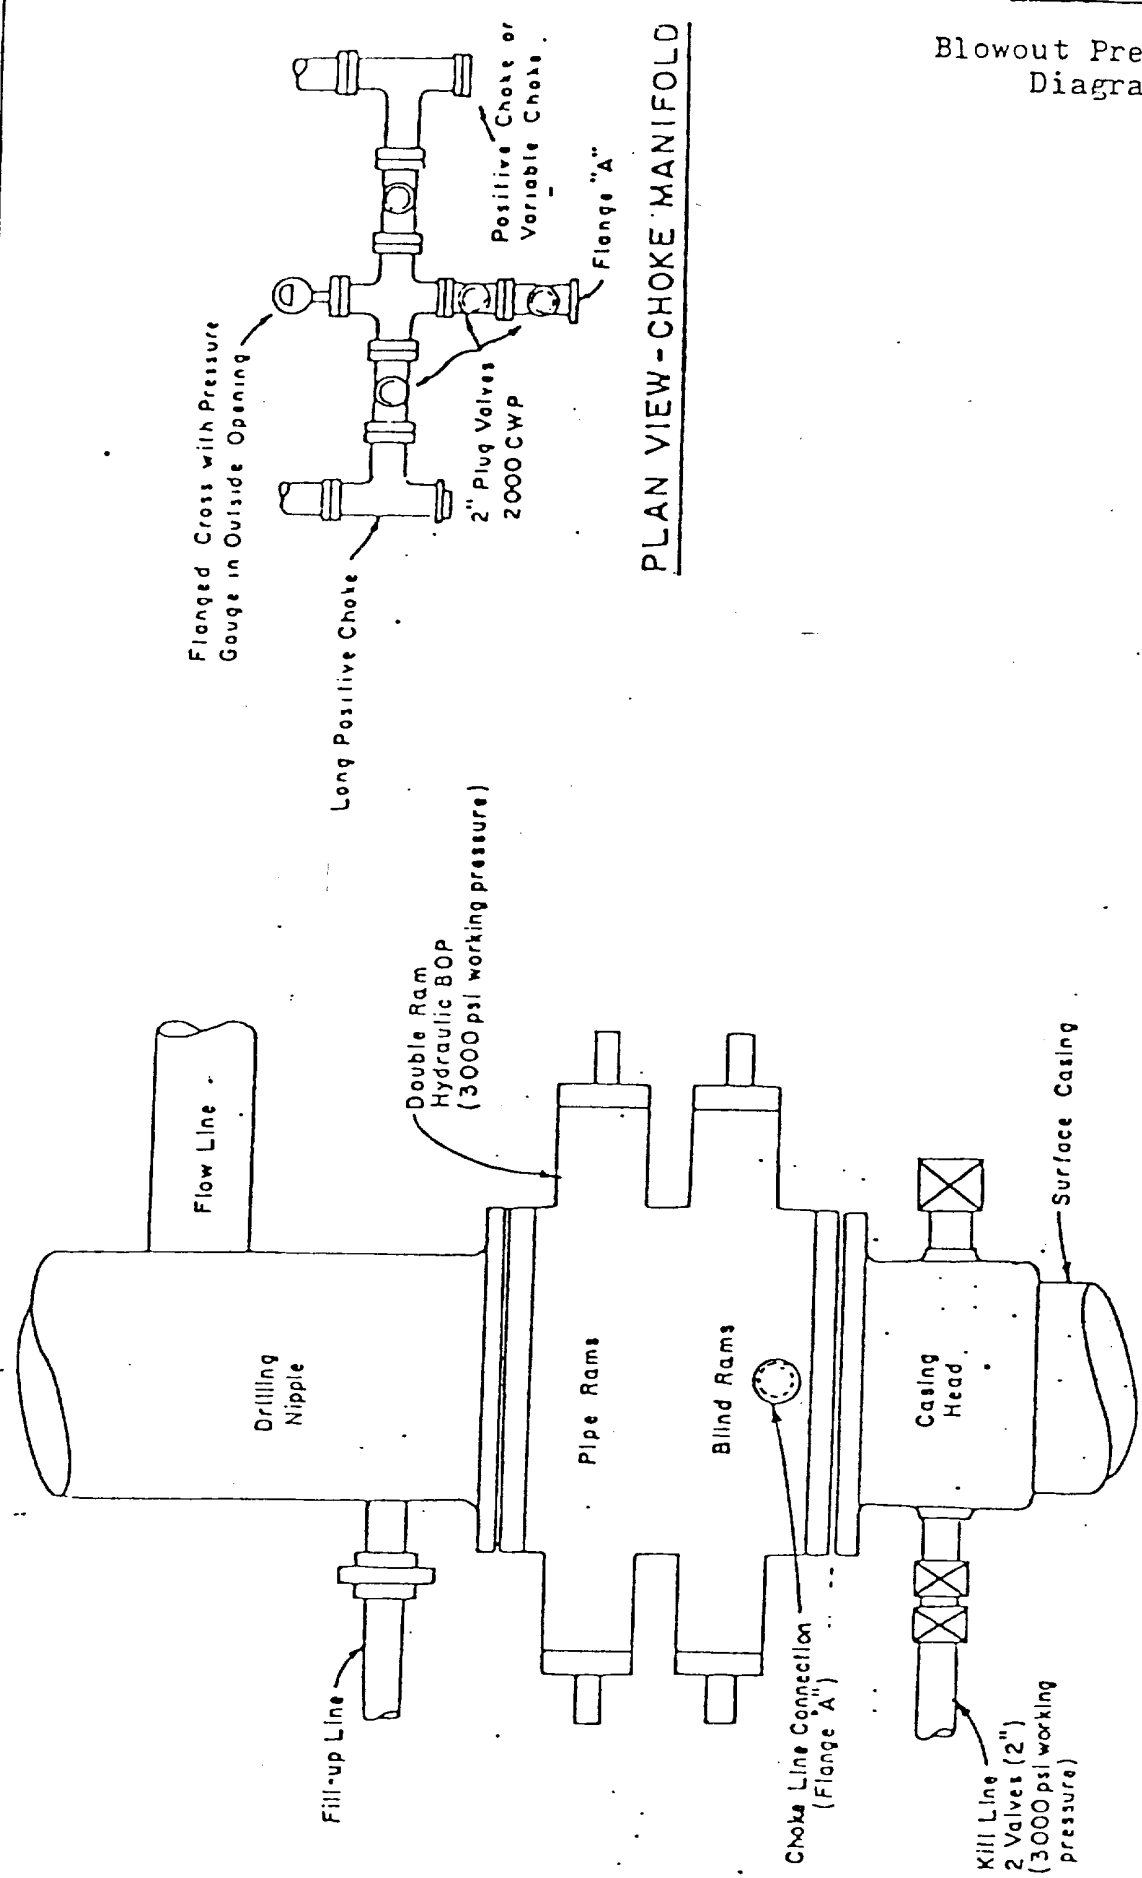


EXHIBIT "D"

MULTI-POINT REQUIREMENTS TO ACCOMPANY A.P.D.

Attached to Form 9-331C
Supron Energy Corporation
Hodges #15-E
NW SE Sec. 27 T26N R8W
1770' FSL & 1530' FEL
San Juan County, New Mexico

1. Existing Roads

- A. The proposed well site and elevation plat is shown as EXHIBIT "A".
- B. From Blanco, New Mexico the distance is 29.7 miles. From Blanco Post Office proceed East on Highway #17 0.8 mile to Cutter Dam road and CR A-80; thence Southeast on CR A-80 3.8 miles to bridges; cross bridge continue Southeast 3.4 miles to CR A-58; thence South on CR-58 7.8 miles to East turn and low water crossing; cross river and continue South parallel to river 8.6 miles to Northeast-Southeast pipeline road; thence Southeast 1.3 miles; thence South 0.3 mile' thence Southeast 2.3 miles to top of Duffers Point; thence East 0.7 mile to fork; thence North-Northeast 1.4 miles to the location, as shown on EXHIBITS "E" & "E₁".
- C. All roads to location are color-coded on EXHIBITS "E" & "E₁". No new access road will be required.
- D. N/A
- E. This is a development well. All existing roads within a one-mile radius are shown on EXHIBIT "E".
- F. The existing roads need no improvement. The grade along the existing trails up to Duffers Point is 7%. The remainder is 1% to 3%.

2. Planned Access Roads

No new access road will be required. Access to the location is on existing roads.

- (1) N/A
- (2) N/A
- (3) N/A
- (4) N/A

- (5) N/A
- (6) N/A
- (7) N/A
- (8) N/A

3. Location of Existing Wells

For all existing wells within a one mile radius of Development well, see EXHIBIT "F".

- (1) There are no water wells within a one-mile radius of this location.
- (2) There are no abandoned wells in this one-mile radius.
- (3) There are no temporarily abandoned wells.
- (4) There are no disposal wells.
- (5) There are no wells presently being drilled.
- (6) There are 13 producing wells within this one-mile radius.
- (7) There are no shut-in wells.
- (8) There are no injection wells.
- (9) There are no monitoring or observation wells for other uses.

4. Location of Existing and/or Proposed Facilities

A. Within a one-mile radius of location the following existing facilities are owned or controlled by lessee/operator:

- (1) Tank Batteries: Yes - Supron has producing wells in the area.
- (2) Production Facilities: Yes - same as above.
- (3) Oil Gathering Lines: None
- (4) Gas Gathering Lines: Yes - Supron has producing wells in the area.
- (5) Injection Lines: None
- (6) Disposal Lines: None

B. If the well is productive, new facilities will be as follows:

- (1) Production facilities will be located on the drill pad, as shown on EXHIBIT "G".

- (2) All well flow lines will be buried and will be on the well site and battery site.
 - (3) Facilities will be 300 feet long and 230 feet wide.
 - (4) All construction materials for battery site and pad will be obtained from site. No additional material from outside sources is anticipated.
 - (5) Any necessary pits will be fenced and flagged to protect livestock and wildlife.
- C. Rehabilitation, whether well is productive or dry, will be made on all unused areas in accordance with B.L.M. stipulations.

5. Location and Type of Water Supply

- A. The source of water will be the San Juan River, 25 miles Northwest of the location, as shown on EXHIBIT "E".
- B. Water will be transported by truck over existing roadways.
- C. No water well is to be drilled on this lease.

6. Construction Materials

- A. No construction materials are needed for drilling well or constructing access roads into the drilling location unless well is productive. The surface soil materials will be sufficient or will be purchased from Dirt Contractor as needed.
- B. No construction materials will be taken off Federal land.
- C. All surface soil materials for construction of access roads are sufficient.
- D. All major access roads presently exist as shown on EXHIBIT "E₁".

7. Handling of Waste Materials and Disposal

- (1) Drill cuttings will be buried in the reserve pit.
- (2) Drilling fluids will be handled in the reserve pit.
- (3) Any fluids produced during drilling test or while making production test will be collected in a test tank. If a test tank is not available during drilling, fluids will be handled in reserve pit. Any spills of oil, gas, salt water or other noxious fluids will be cleaned up and removed.
- (4) Chemical toilet facilities will be provided for human waste.
- (5) Garbage, waste, salts and other chemicals produced during drilling

or testing will be handled in trash/burn pit. Drill fluids, water, drilling mud and tailings will be kept in reserve pit, as shown on EXHIBIT "H". The trash/burn pit will be totally enclosed with small mesh wire to prevent wind scattering trash before being burned or buried. Reserve pit will be fenced on three sides and the fourth side fenced upon removal of the rig.

- (6) After the rig moves out, all materials will be cleaned up and no adverse materials will be left on location. Any dangerous open pit will be fenced during drilling and kept closed until the pit has dried and is filled.

8. Ancillary Facilities

No air strip, camp or other facilities will be built during drilling of this well.

9. Well Site Layout

- (1) EXHIBIT "G" is the Drill Pad Layout as staked, with elevations, by Powers Elevation of Durango, Colorado. Cuts and fills have been drafted to visualize the planned cut across the location spot and the deepest part of the pad. Topsoil will be stockpiled per BLM specifications determined at time of pre-drill inspection.
- (2) EXHIBIT "H" is a plan diagram of the proposed rig and equipment, reserve pit, trash/burn pit, pipe racks and mud tanks. No permanent living facilities are planned. There will be a trailer on site.
- (3) EXHIBIT "G" is a diagram showing the proposed production facilities layout.
- (4) The reserve pits will not be lined.

10. Plans for Restoration

- (1) Backfilling, leveling and contouring are planned as soon as all pits have dried. Waste disposal and spoils materials will be buried or hauled away immediately after drilling is completed. If production is obtained, the unused area will be restored as soon as possible.
- (2) The soil banked material will be spread over the area. Revegetation will be accomplished by planting mixed grasses as per formula provided by the BLM. Revegetation is recommended for road area, as well as around drill pad.
- (3) Three sides of the reserve pit will be fenced during drilling operations. Prior to rig release, the reserve pit will be fenced on the fourth side to prevent livestock or wildlife from becoming entrapped; and the fencing will be maintained until leveling and

cleanup are accomplished.

- (4) If any oil is on the pits and is not immediately removed after operations cease, the pit containing the oil or other adverse substances will be flagged overhead or covered with wire mesh.
- (5) The rehabilitation operations will begin immediately after the drilling rig is removed. Removal of oil or other adverse substances will begin immediately or area will be flagged and fenced. Other cleanup will be done as needed. Planting and revegetation is considered best in Fall 1981, unless requested otherwise.

11. Other Information

- (1) The soil is a sandy loam. No distinguishing geological features are present. The area is covered with cactus, Juniper, and native grass. There are rabbits, reptiles, and deer in the area. The location occupies a flat spot on Blanco Mesa. Terrain slopes gently to the West.
- (2) The primary surface use is for grazing. The surface is owned by the U.S. Government.
- (3) The closest live water is the San Juan River, 25 miles North of the location, as shown on EXHIBIT "E".

The closest occupied dwelling is 6 miles Northwest of the location, as shown on EXHIBIT "E₁".

There are no known archaeological, historical, or cultural heritages that will be disturbed by this drilling.

- (4) There are no reported restrictions or reservations noted on the oil and gas lease.
- (5) Drilling is planned for on or about July 15, 1980. It is anticipated that the casing point will be reached within three weeks after commencement of drilling.

12. Lessee's or Operator's Representative


George Lapaseotes
Agent Consultant for
Supron Energy Corporation
600 South Cherry Street
Suite 1201
Denver, Colorado 80222
Phone (303) 321-2217

Jerry L. Lee
Supron Energy Corporation
c/o Gordon L. Llewellyn
17400 Dallas Parkway
Suite 210
The Lakes at Bent Tree
Dallas, Texas 75252
(214) 385-9100

13. Certification

I hereby certify that I, or persons under my direct supervision, have inspected the proposed drillsite and access route; that I am familiar with the conditions which presently exist; that the statements made in this plan are, to the best of my knowledge, true and correct; and, that the work associated with the operations proposed herein will be performed by Supron Energy Corporation and its contractors and subcontractors in conformity with this plan and the terms and conditions under which it is approved.

7-10-80
Date



George Lapasotes
Agent Consultant for
Supron Energy Corporation

LEGEND

1. Location:
Supron Energy Corporation
Hodges #15-E
NW SE Sec. 27 T26N R8W
San Juan County, New Mexico

Color Coding
Oil Road
County Road
Oil Field Road
New Access Road

2. Nearest Town
3. Water Source/Closest Live Water

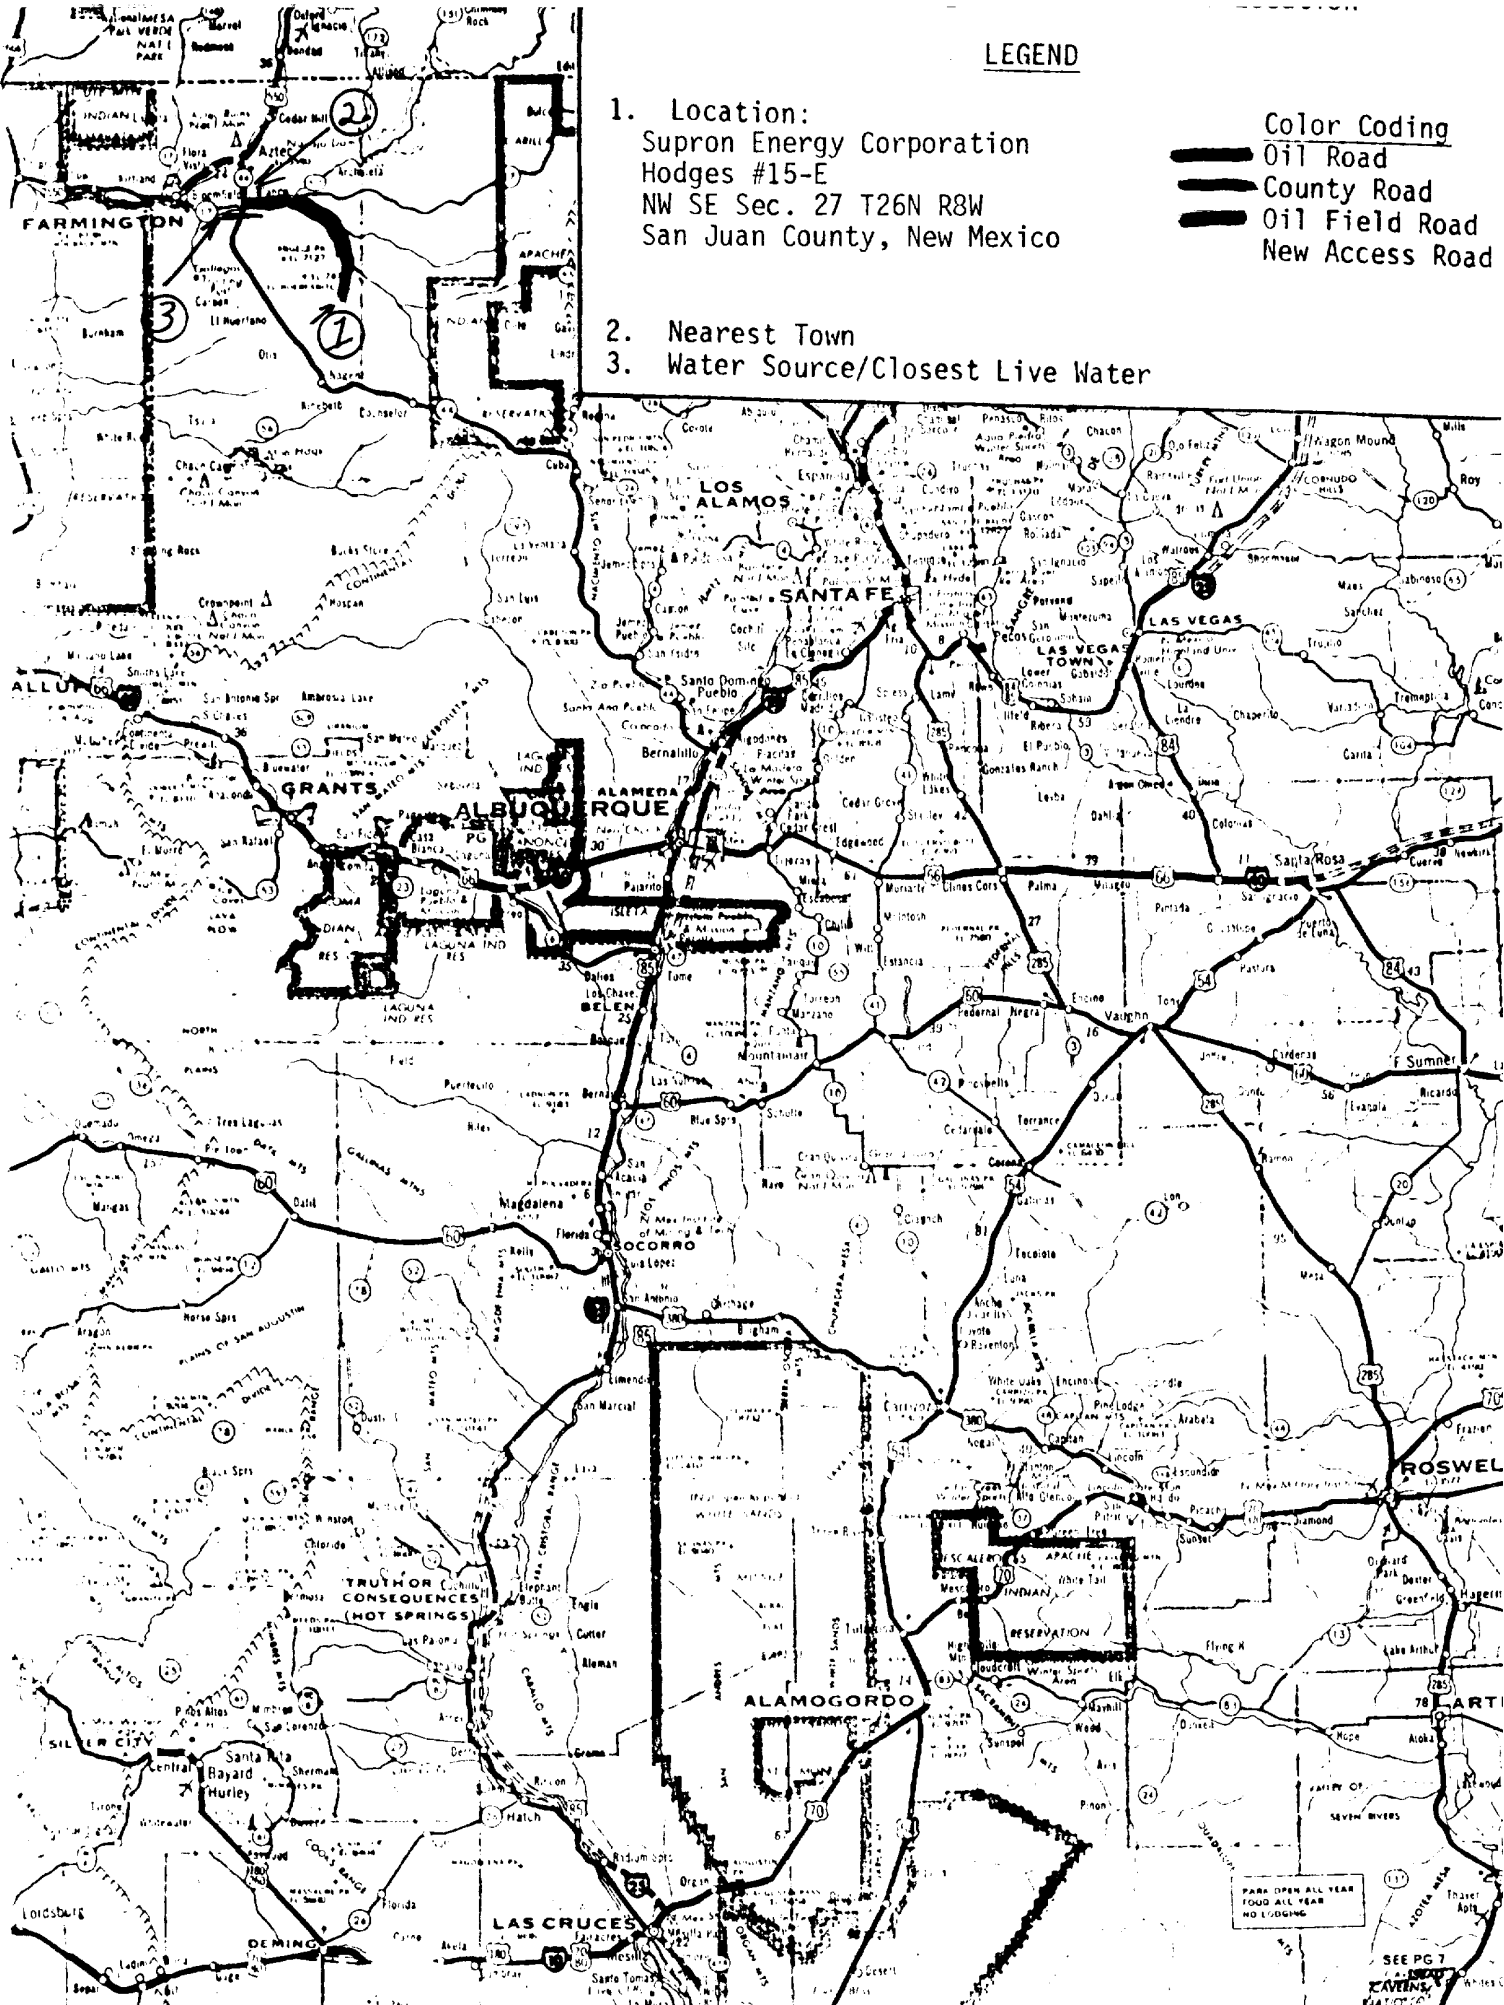

PARK OPEN ALL YEAR
FOUR ALL YEAR
NO LODGING

SEE PG 7
MOUNTAIN VIEW
MOUNTAIN VIEW

Detail of Access Road

1. Location:
Supron Energy Corporation
Hodges #15-E
NW SE Sec. 27 T26N R8W
San Juan County, New Mexico

Color Coding
County Road
Oil Field Road
New Access Road

2. Closest Dwelling


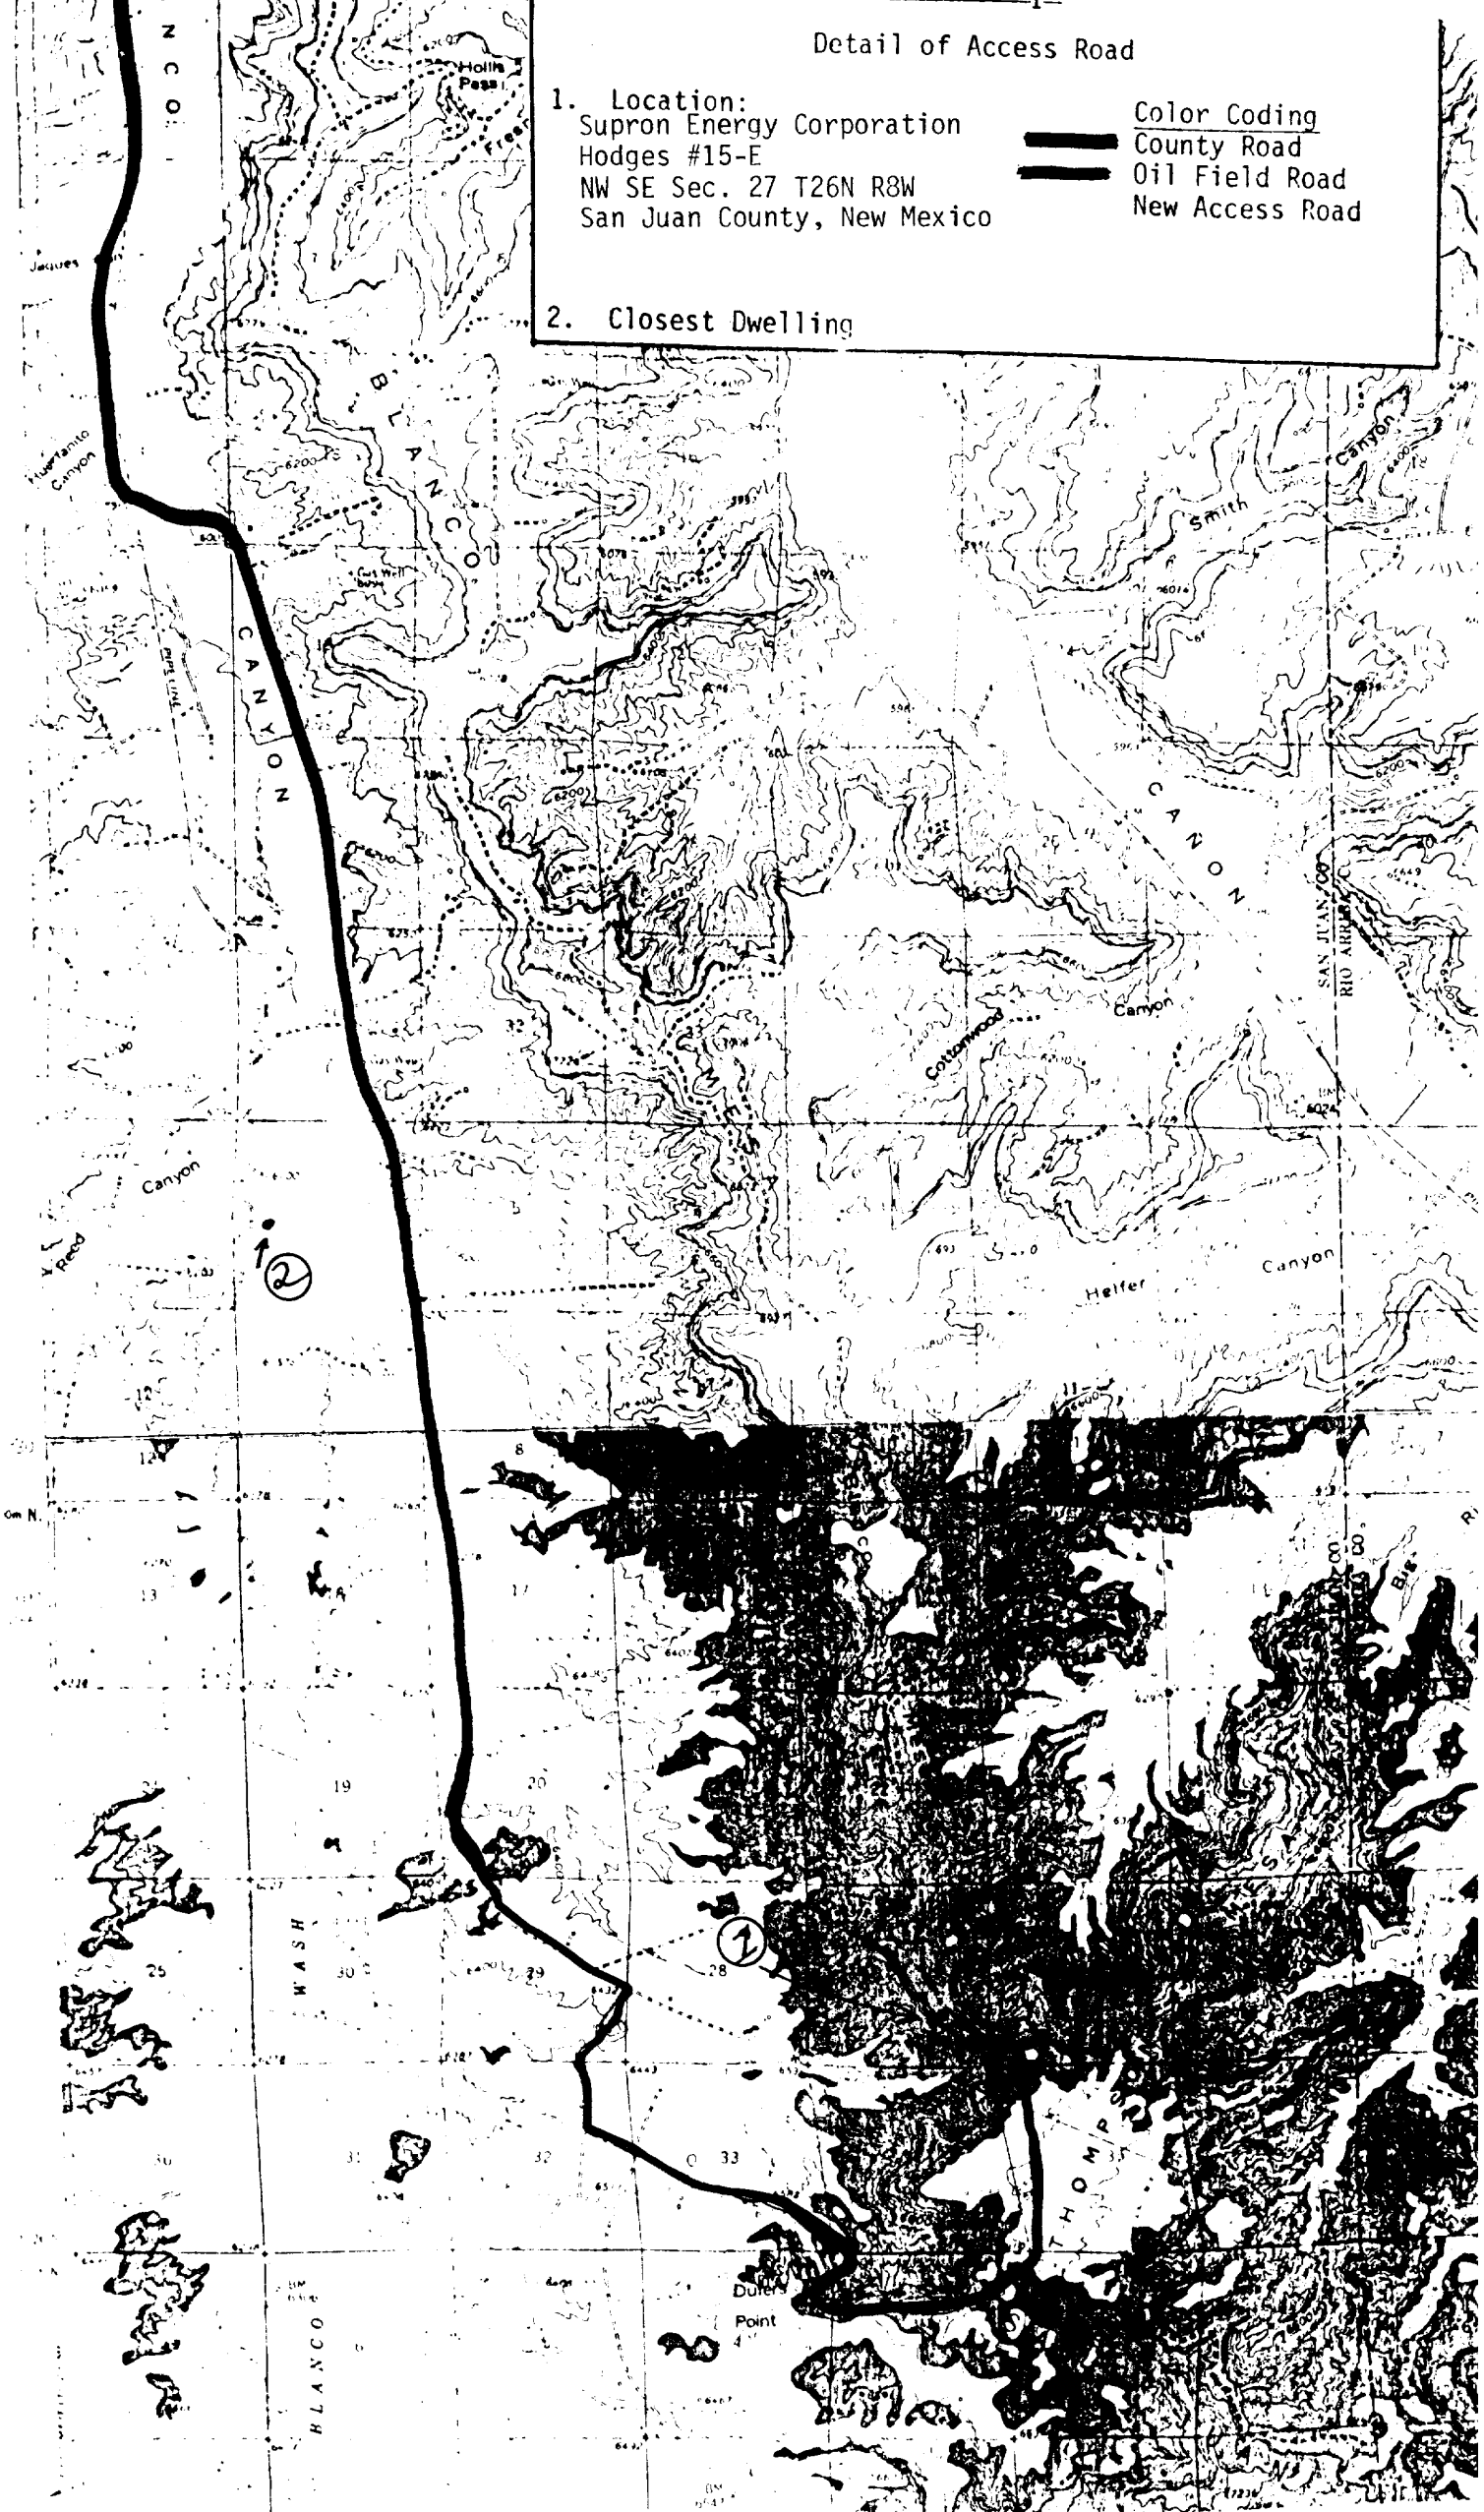


EXHIBIT "F"
Radius Map of Field

R 8 W 40'

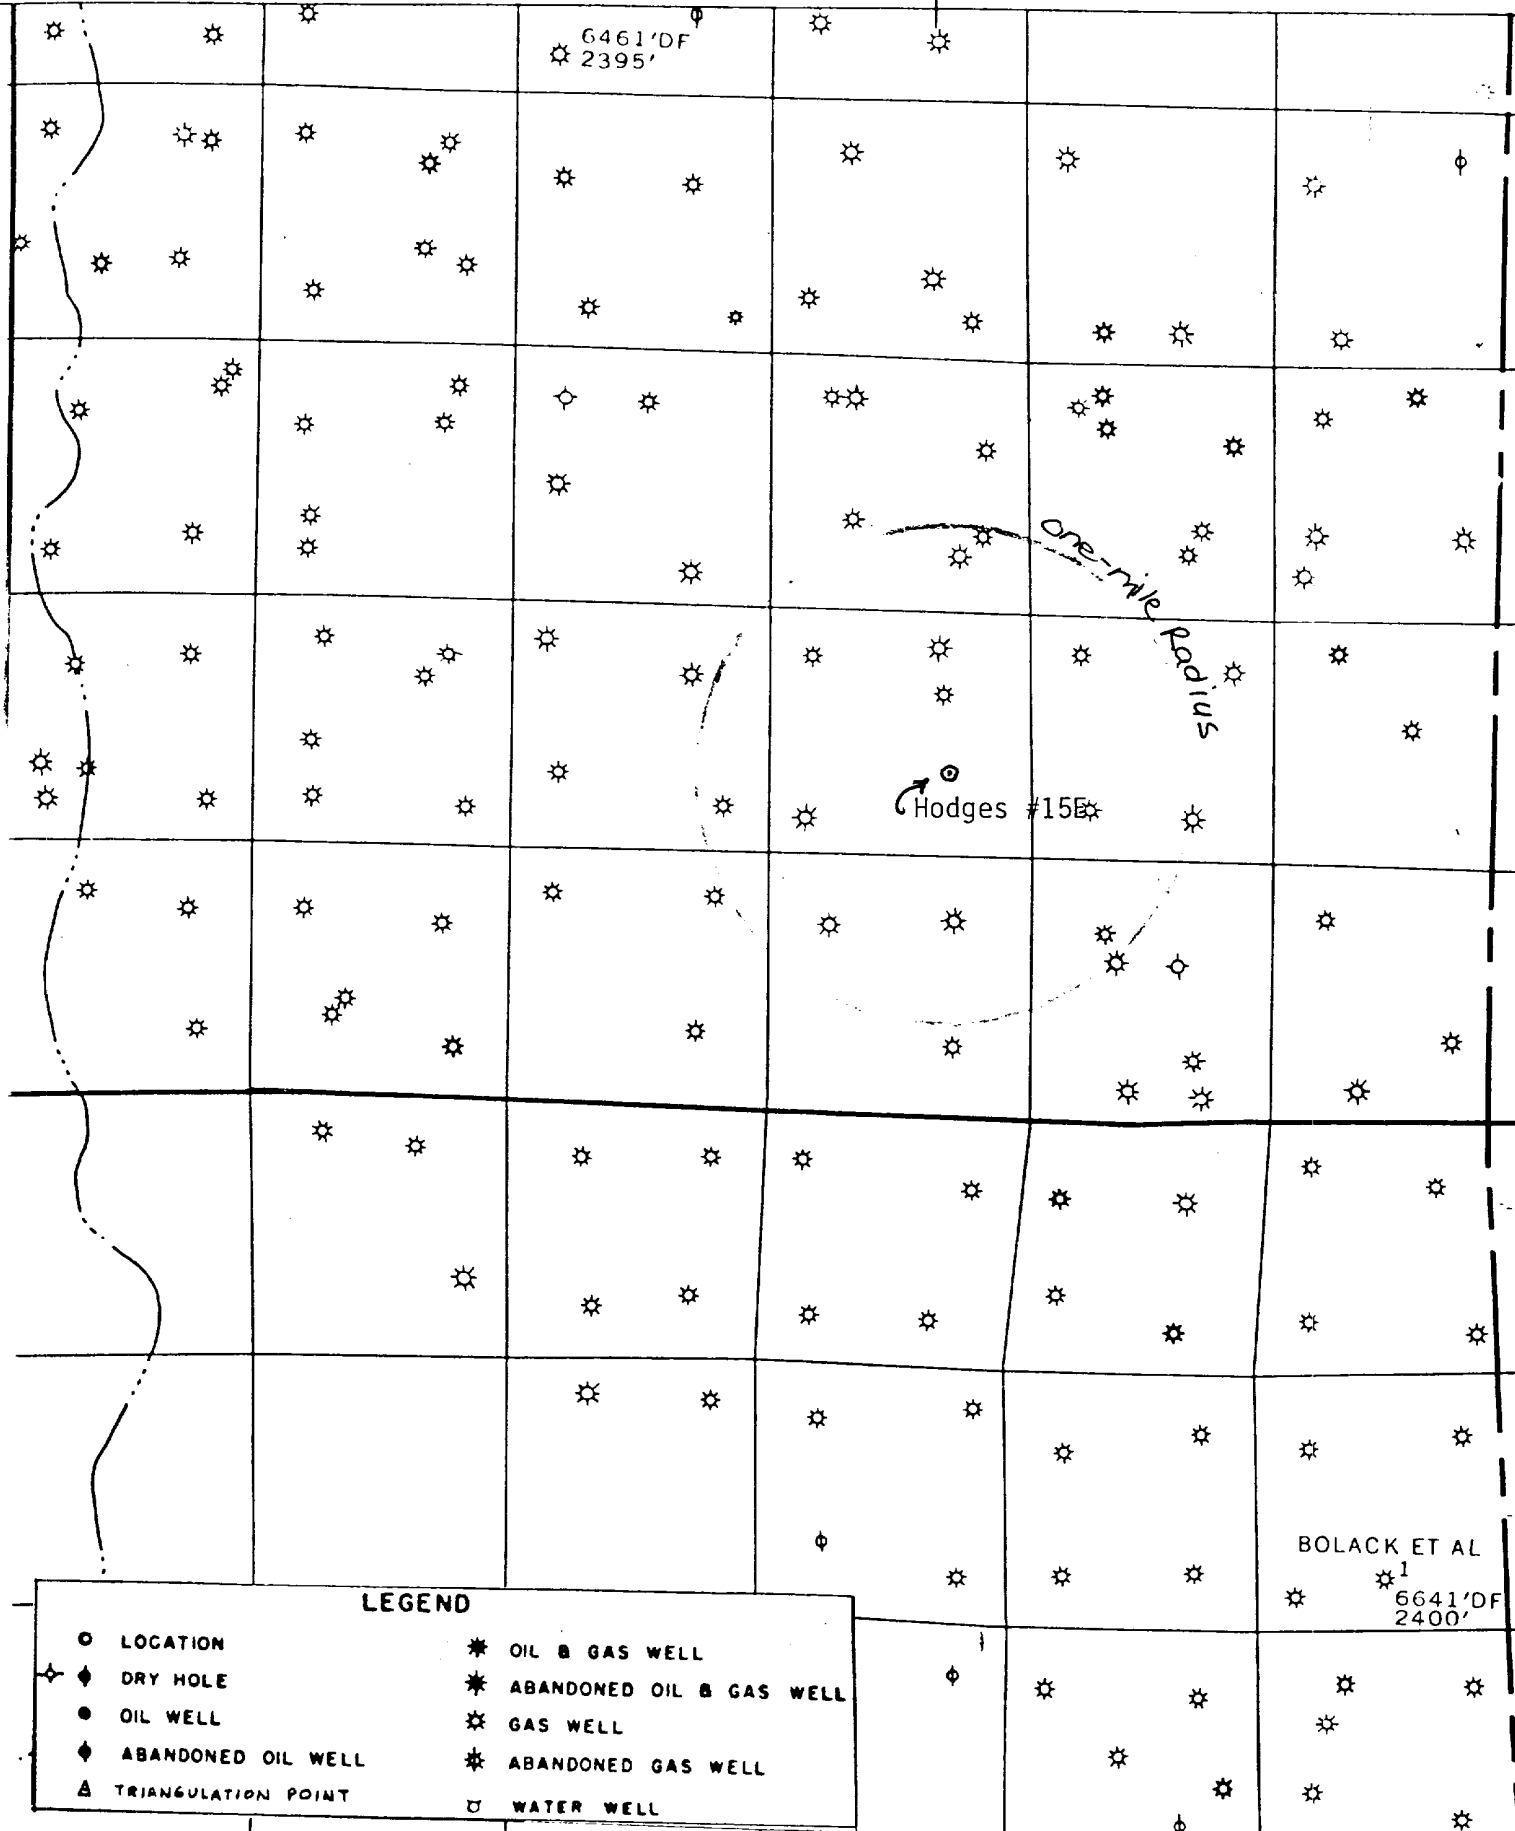


LEGEND

- | | |
|-----------------------|----------------------------|
| ○ LOCATION | * OIL & GAS WELL |
| ◊ DRY HOLE | * ABANDONED OIL & GAS WELL |
| ● OIL WELL | * GAS WELL |
| ◊ ABANDONED OIL WELL | * ABANDONED GAS WELL |
| △ TRIANGULATION POINT | □ WATER WELL |


Drill Pad Layout, Production
Facilities & Cut-Fill Cross Section



POWERS ELEVATION

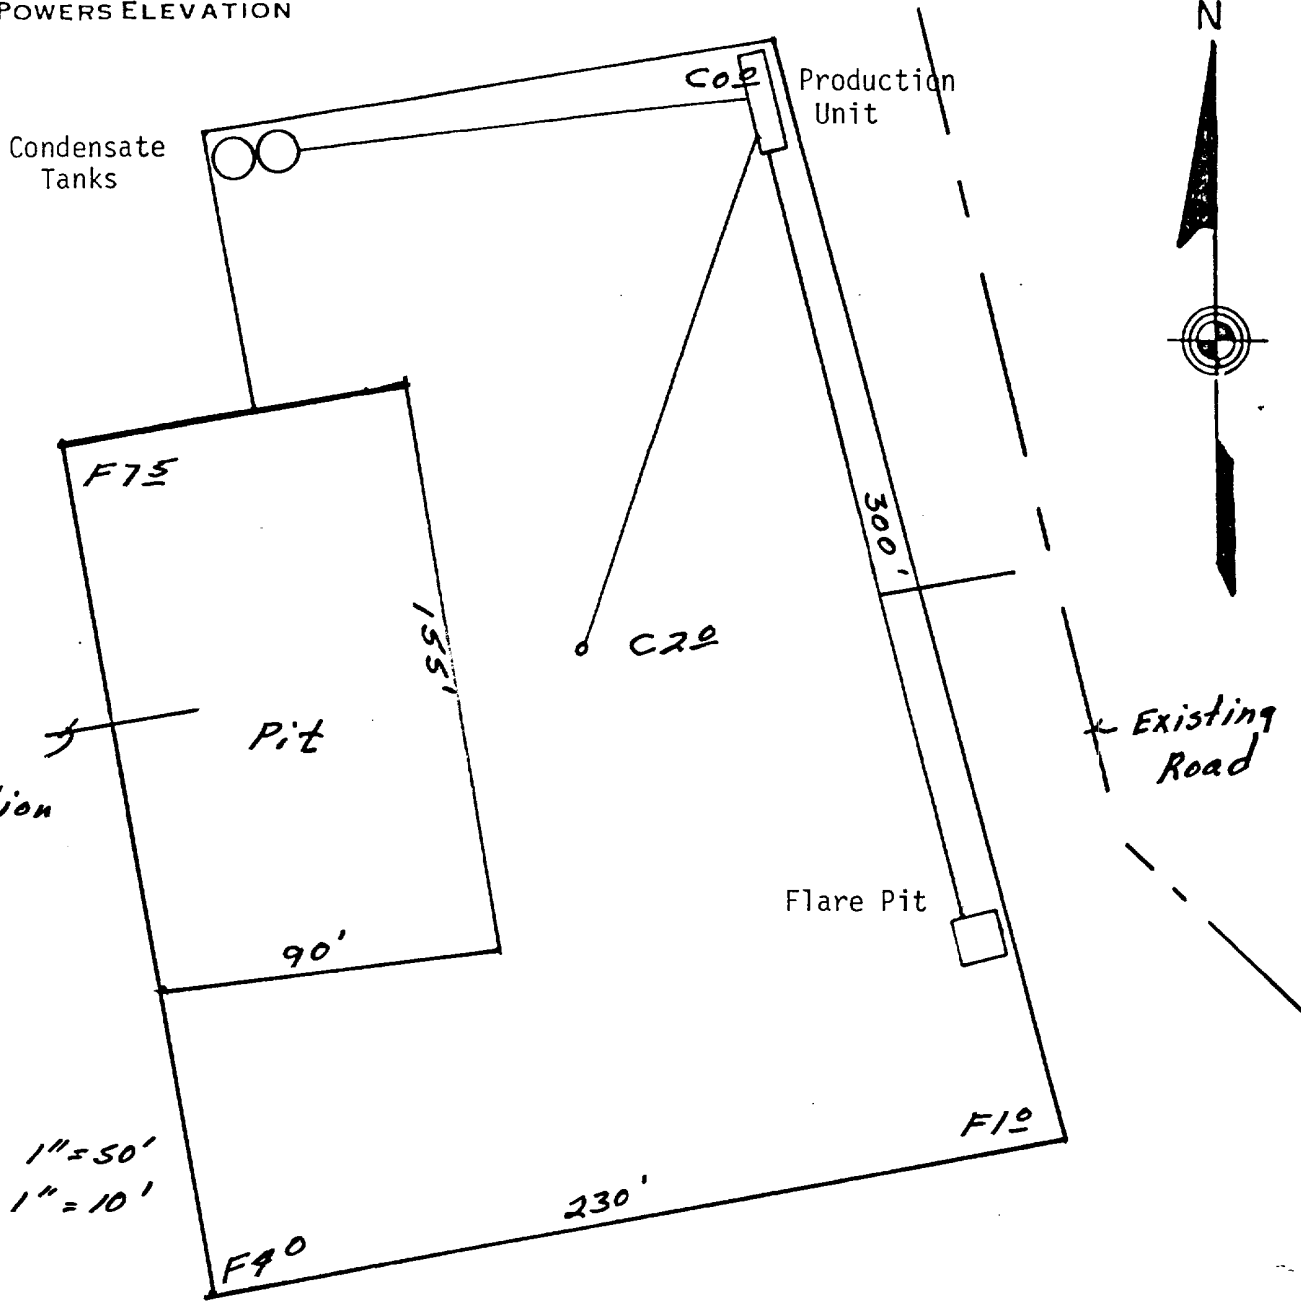

Scales: Horiz 1" = 50'
Vert 1" = 10'

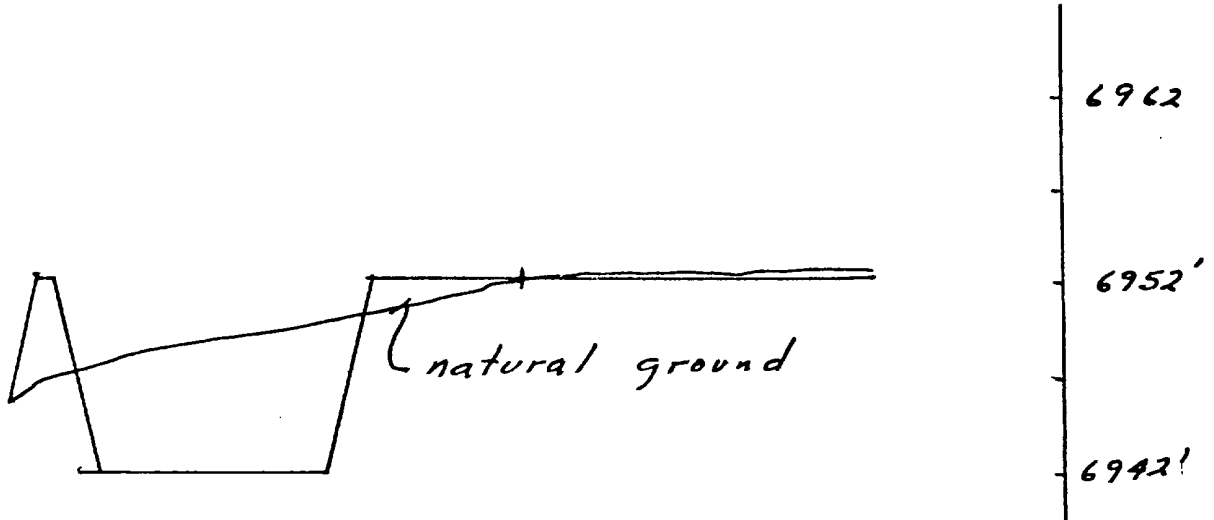

Supron Energy Corporation
Hodges #15E
San Juan County, New Mexico

