


# LOCATION AND EQUIPMENT LAY-OUT

SAN JUAN 28-7 Unit No. 1661

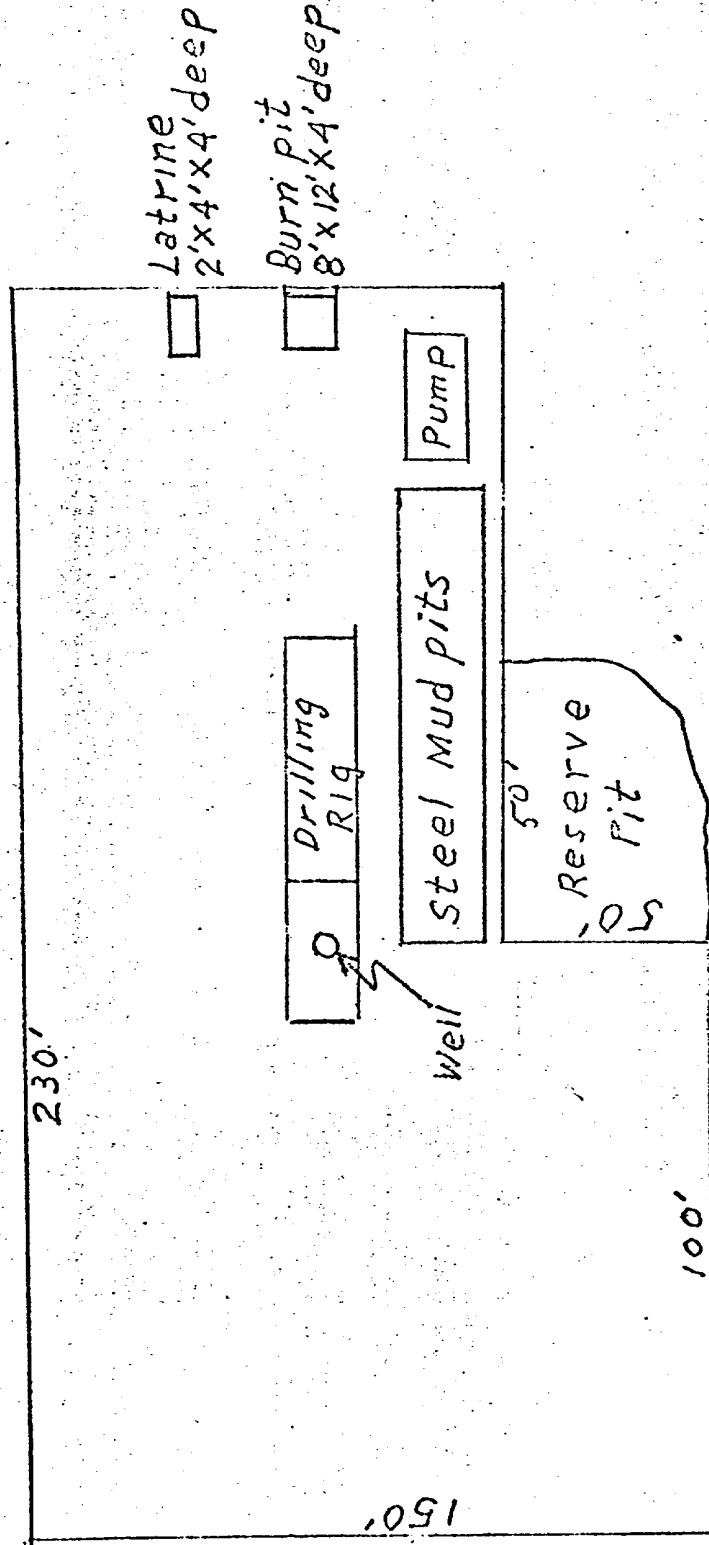


RECEIVED

JUL 1 1961

UNITED STATES

# EXISTING AND PROPOSED ROADS AND PIPELINE RIGHTS-OF-WAY

SAN JUAN 28-7 Unit No. 161

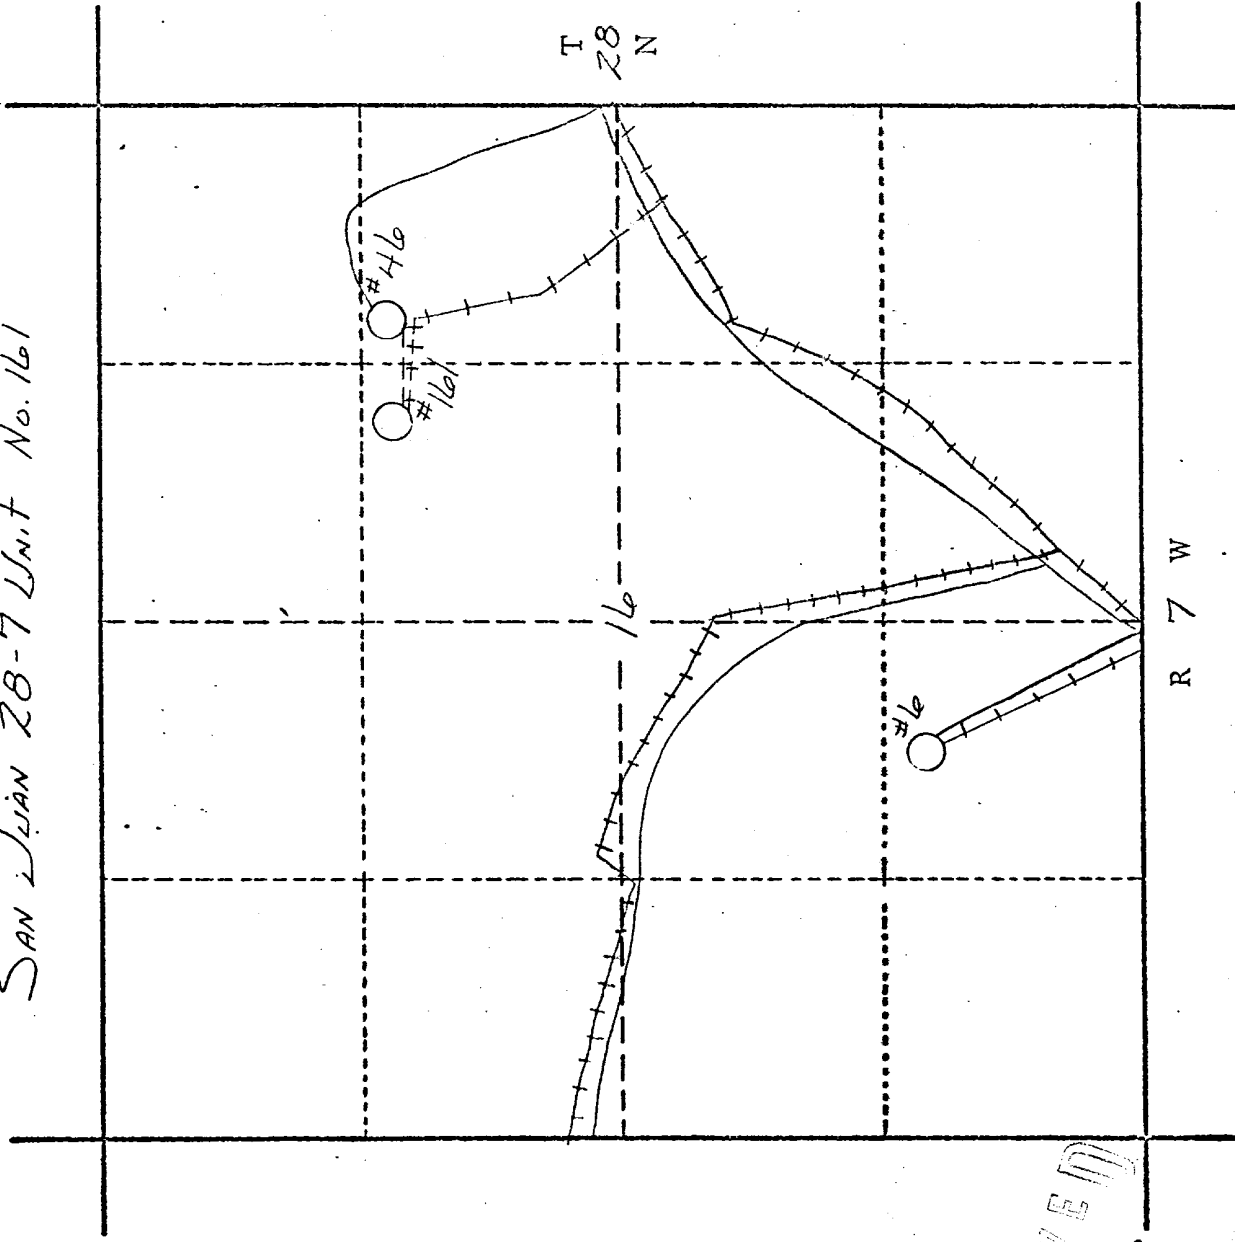

Existing Road  
Proposed Road  
Existing Right-of-Way  
Proposed Right-of-Way

RECEIVED  
JUL 14 1962  
U.S. DEPT. OF THE INTERIOR