


LOCATION AND EQUIPMENT LAY-OUT

SAN JUAN 28-6 UNIT No. 174

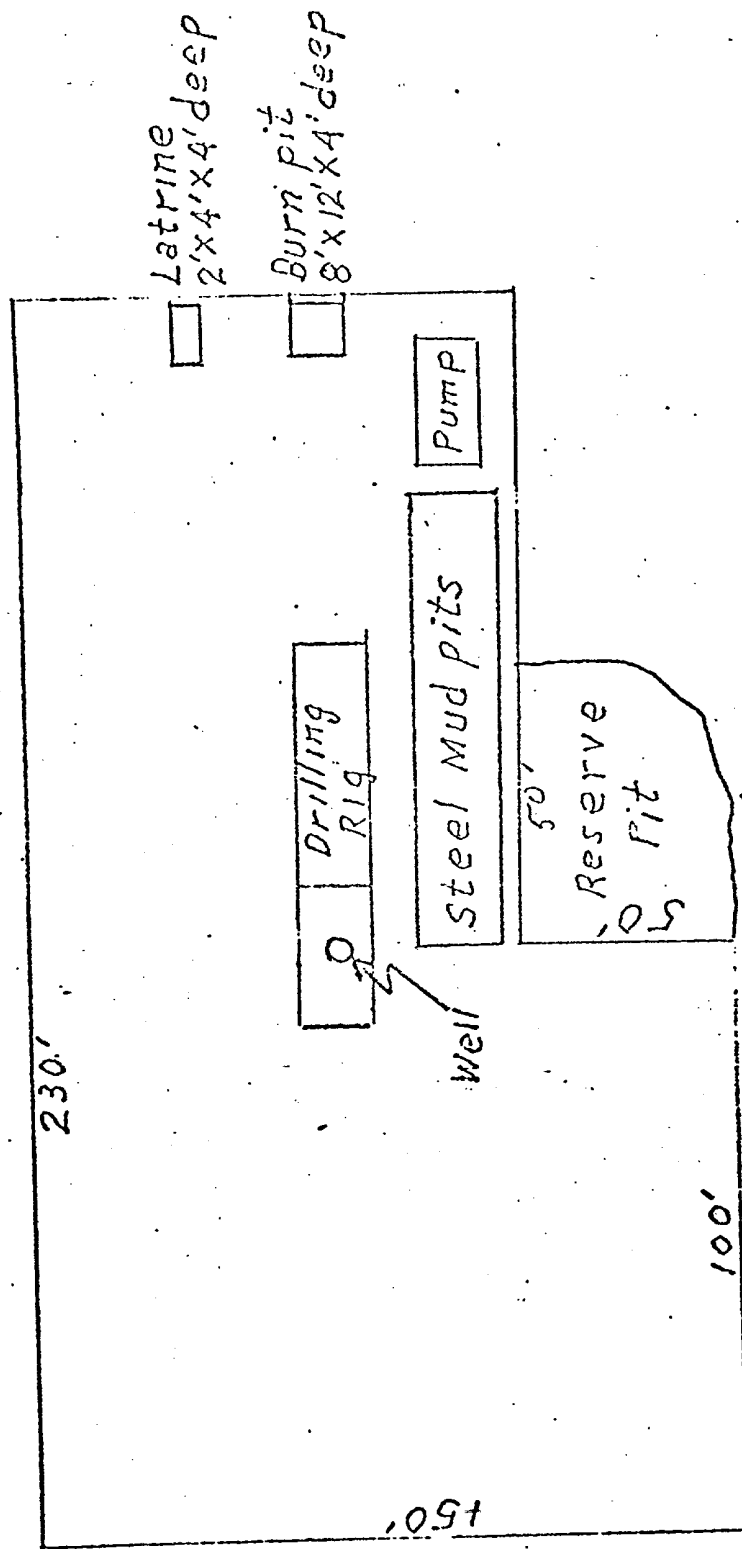

EXISTING AND PROPOSED ROADS AND PIPELINE RIGHTS-OF-WAY

SAN JUAN 28-6 UNIT No. 174

