

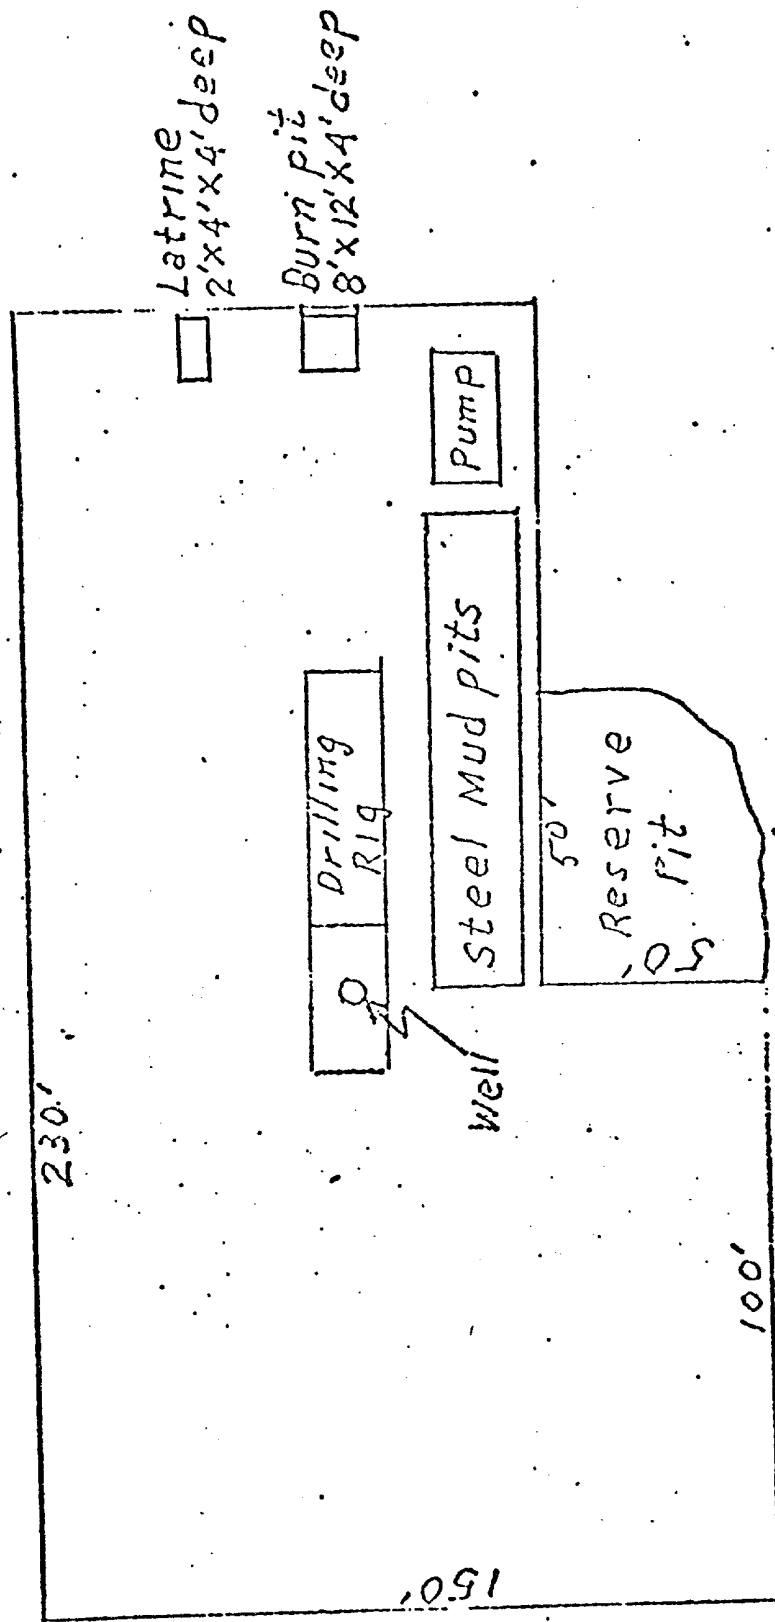


LOCATION AND EQUIPMENT LAYOUT

SAN JUAN 28-7 Unit No. 178

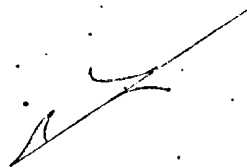

Plan (page 28-7) April #178
 15.8.4.1. Jan 31, 1928. H. R. 7. H.

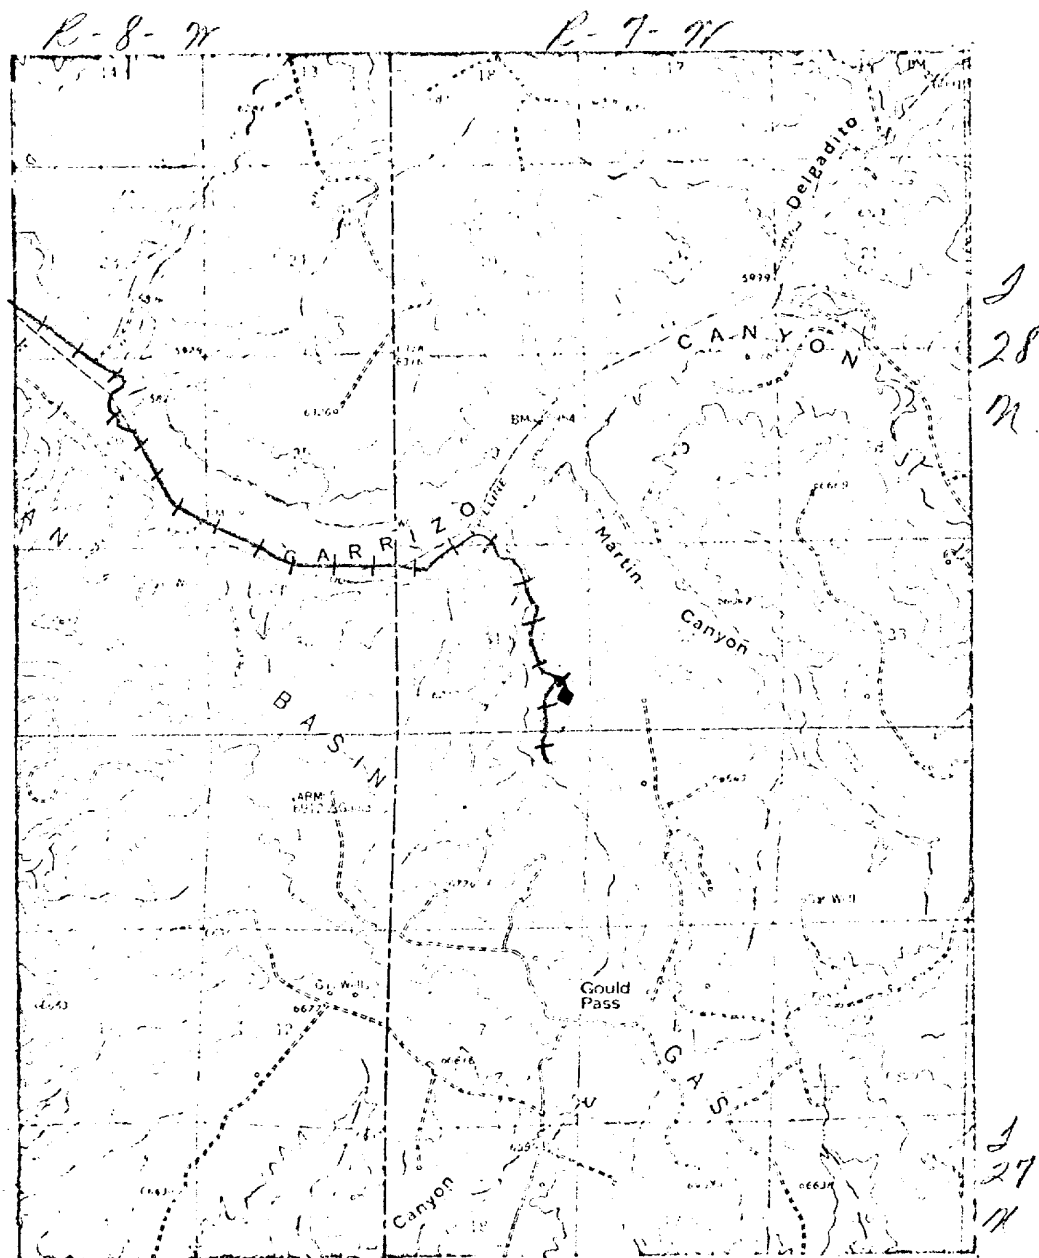

LEGEND OF RIGHT-OF-WAYS

EXISTING ROADS	=====
EXISTING PIPELINES	++ ++ ++
EXISTING ROAD & PIPELINE	++ ++ ++
PROPOSED ROADS	=====
PROPOSED PIPELINES	++++
PROPOSED ROAD & PIPELINE	++++