



LOCATION AND EQUIPMENT LAYOUT

How many 28-7 Unit #199

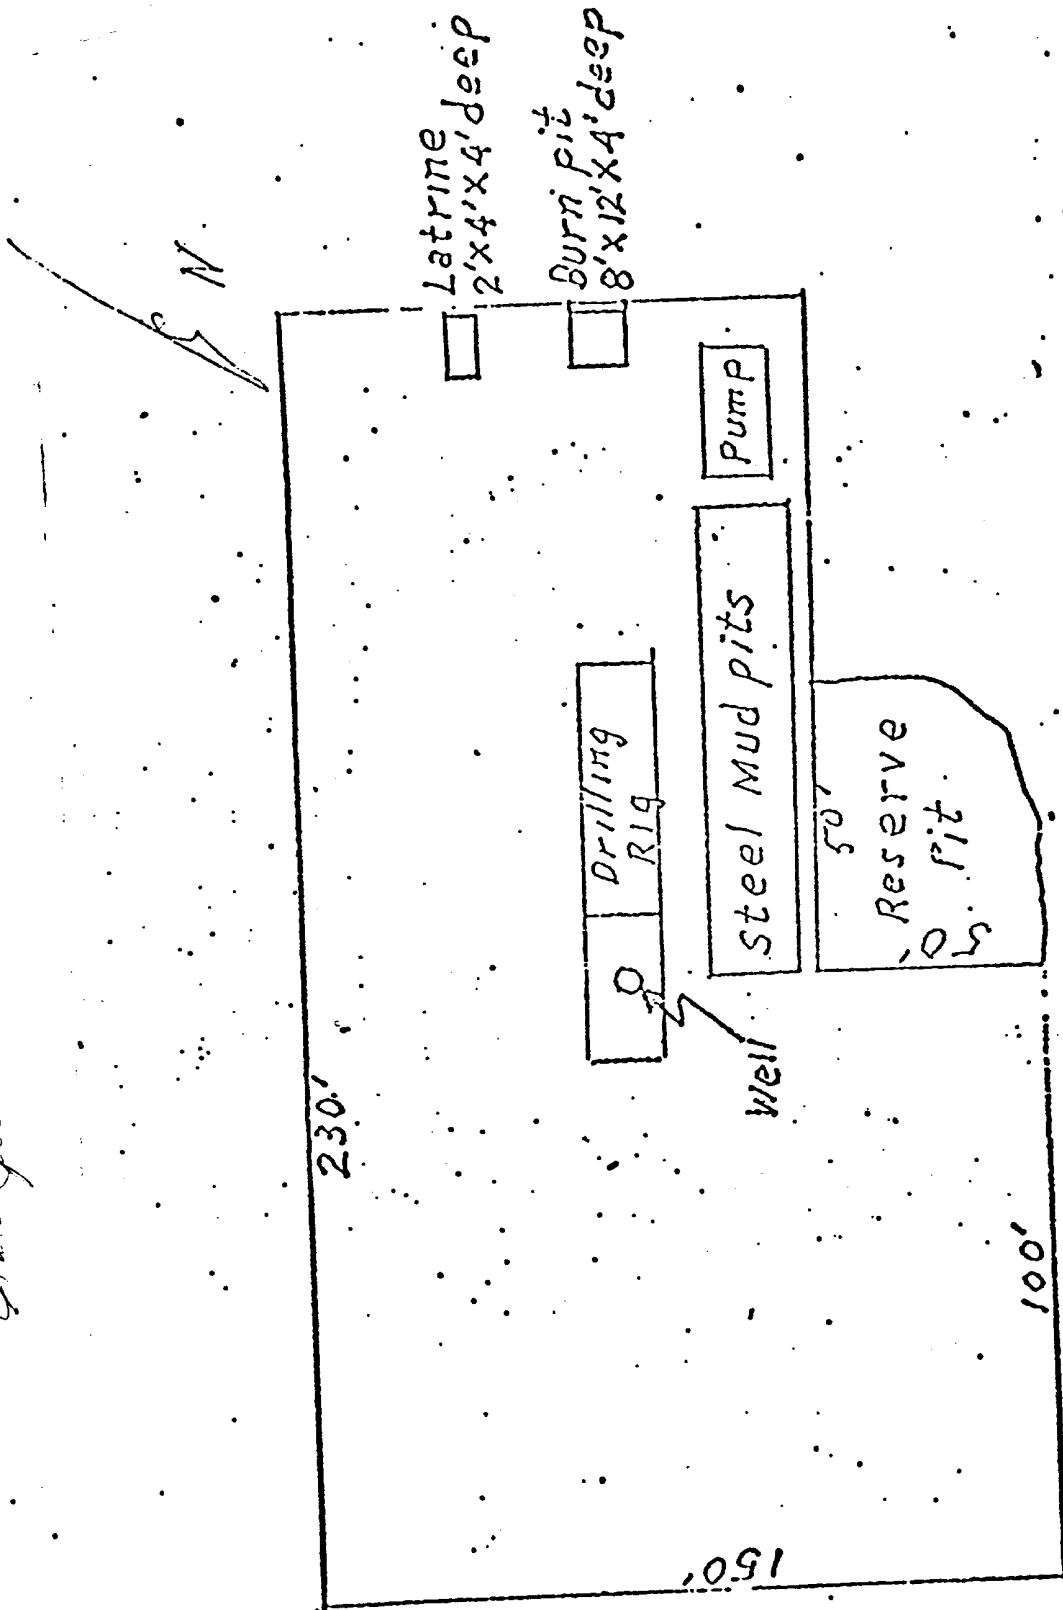

San Juan 28.7 Unit # 179
 15.4 1/4, Sec. 7, T-28-N, R-1-W

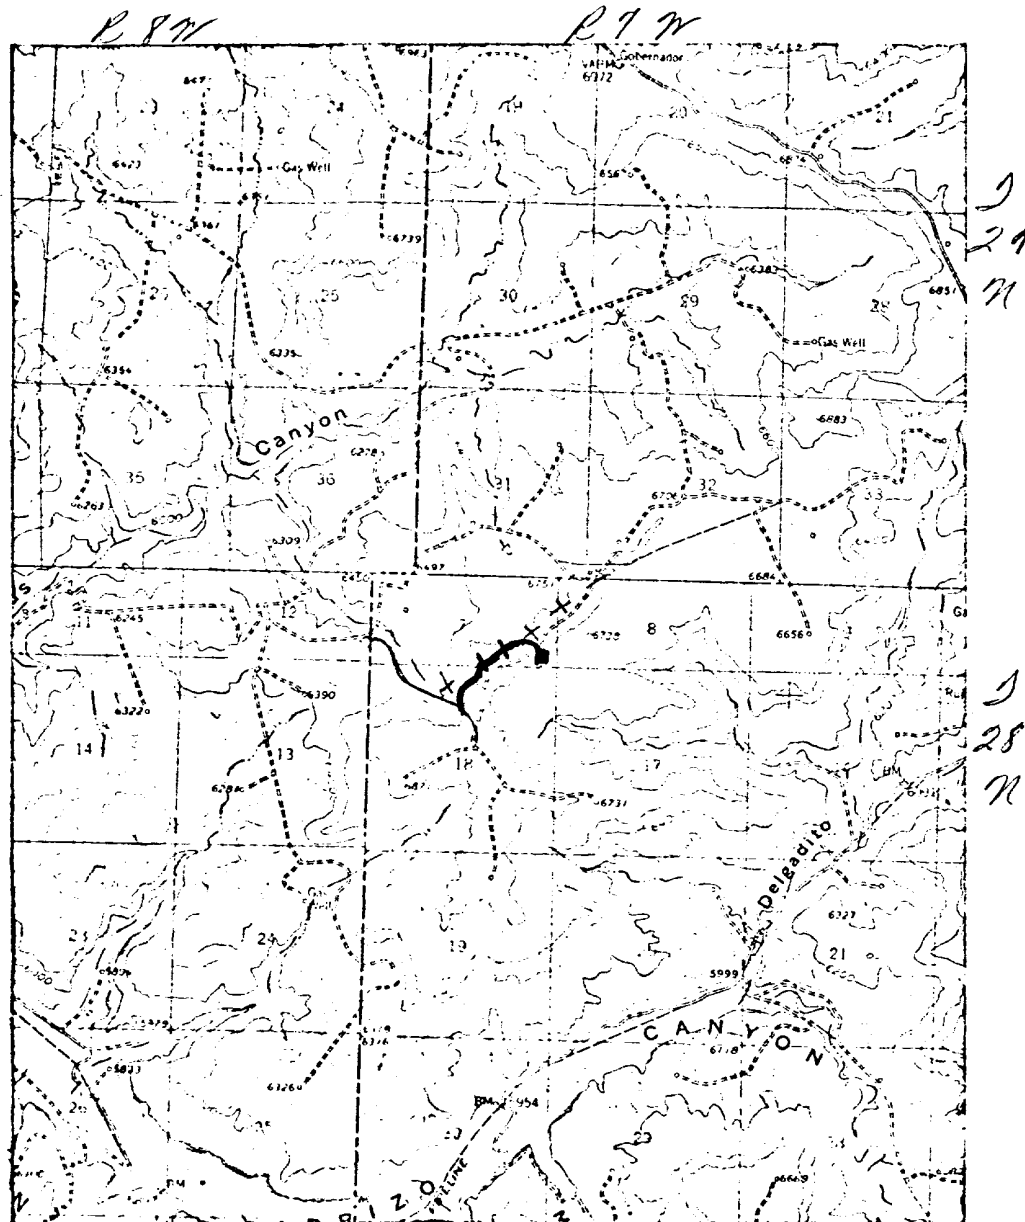

LEGEND OF RIGHT-OF-WAYS

EXISTING ROADS	—————
EXISTING PIPELINES	—+—+—+—
EXISTING ROAD & PIPELINE	—+—+—+—
PROPOSED ROADS	—————
PROPOSED PIPELINES	+ + + + +
PROPOSED ROAD & PIPELINE	+ + + + +