


HARDIE D No 4

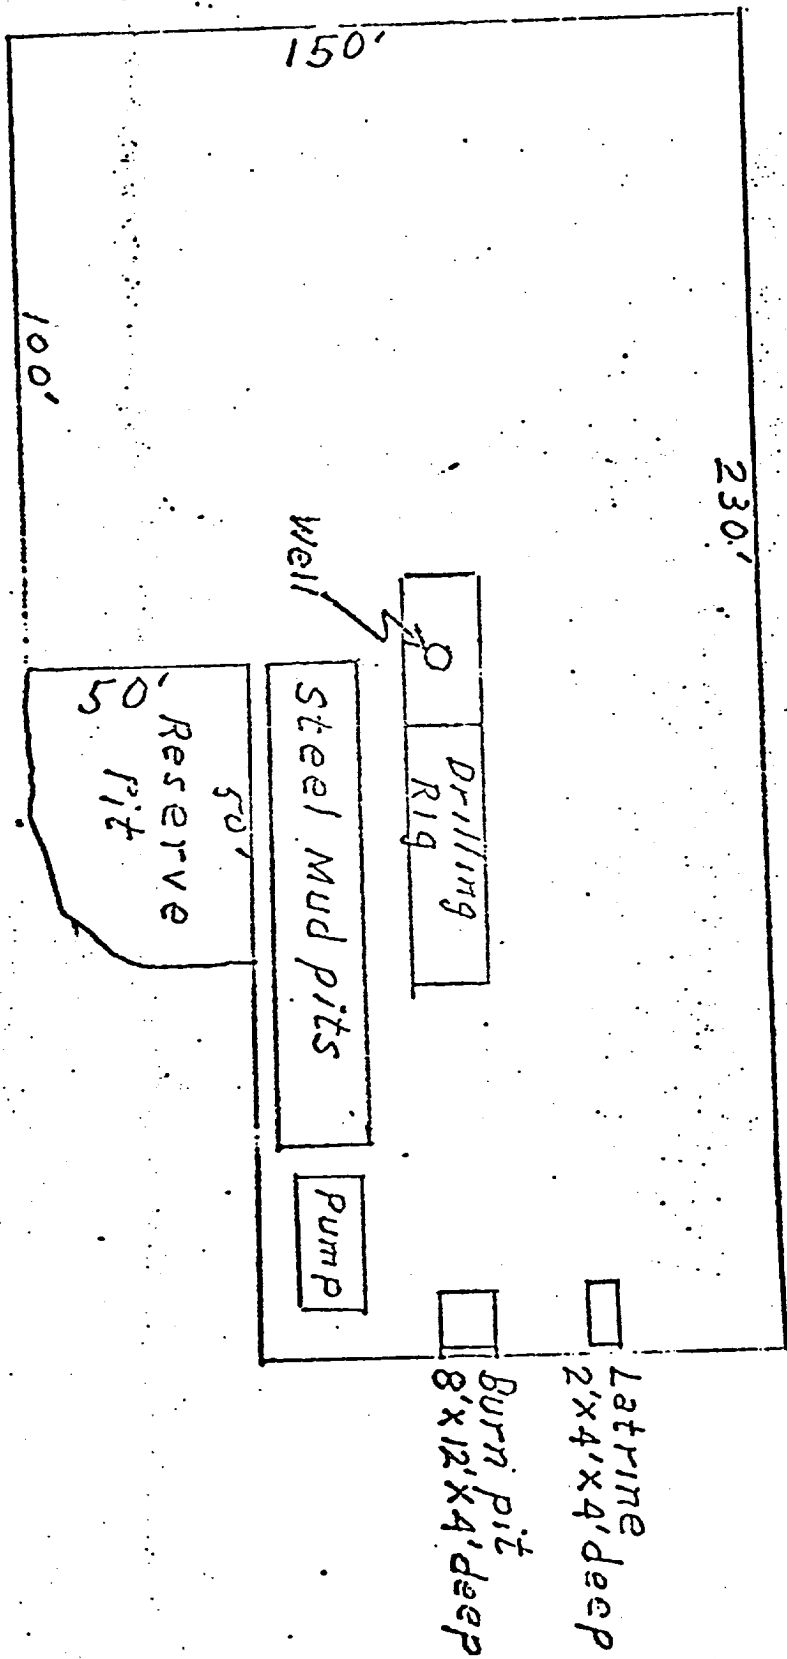

12-5-74



EXISTING ROADS	_____
EXISTING PIPELINES	-+ -+ -+
EXISTING ROAD & PIPELINE	+ + + +
PROPOSED ROADS	_____
PROPOSED PIPELINES	+ + + +
PROPOSED ROAD & PIPELINE	+ + + +