



LOCATION AND EQUIPMENT LAY-OUT

Howell No. 17

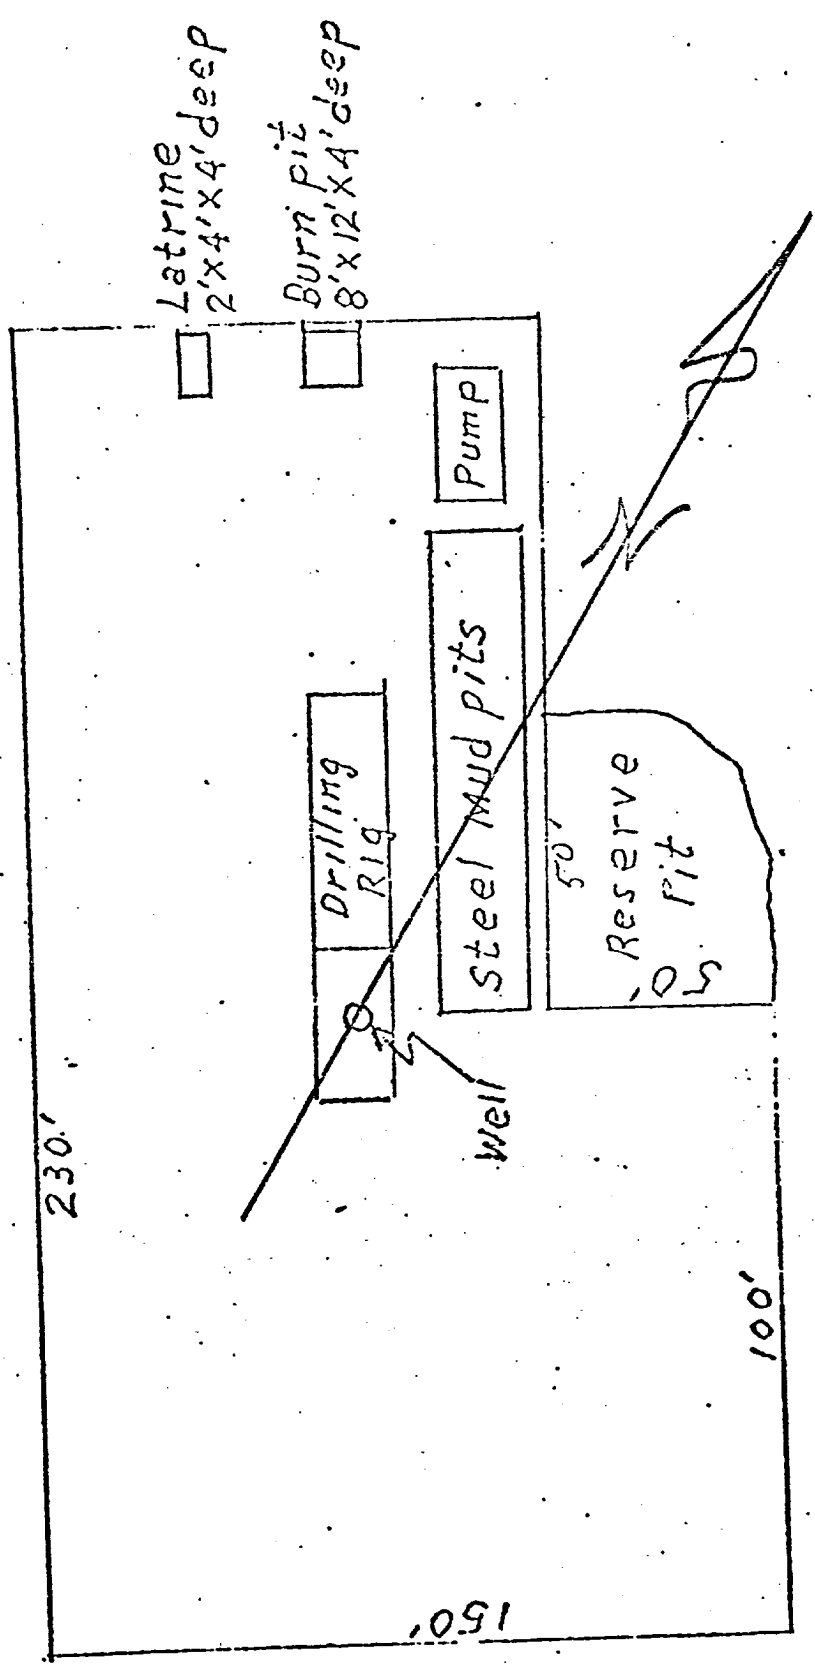

Howell #17
 S.W. 1/4 Sec. 35, T. 28. N., R. 8. W.

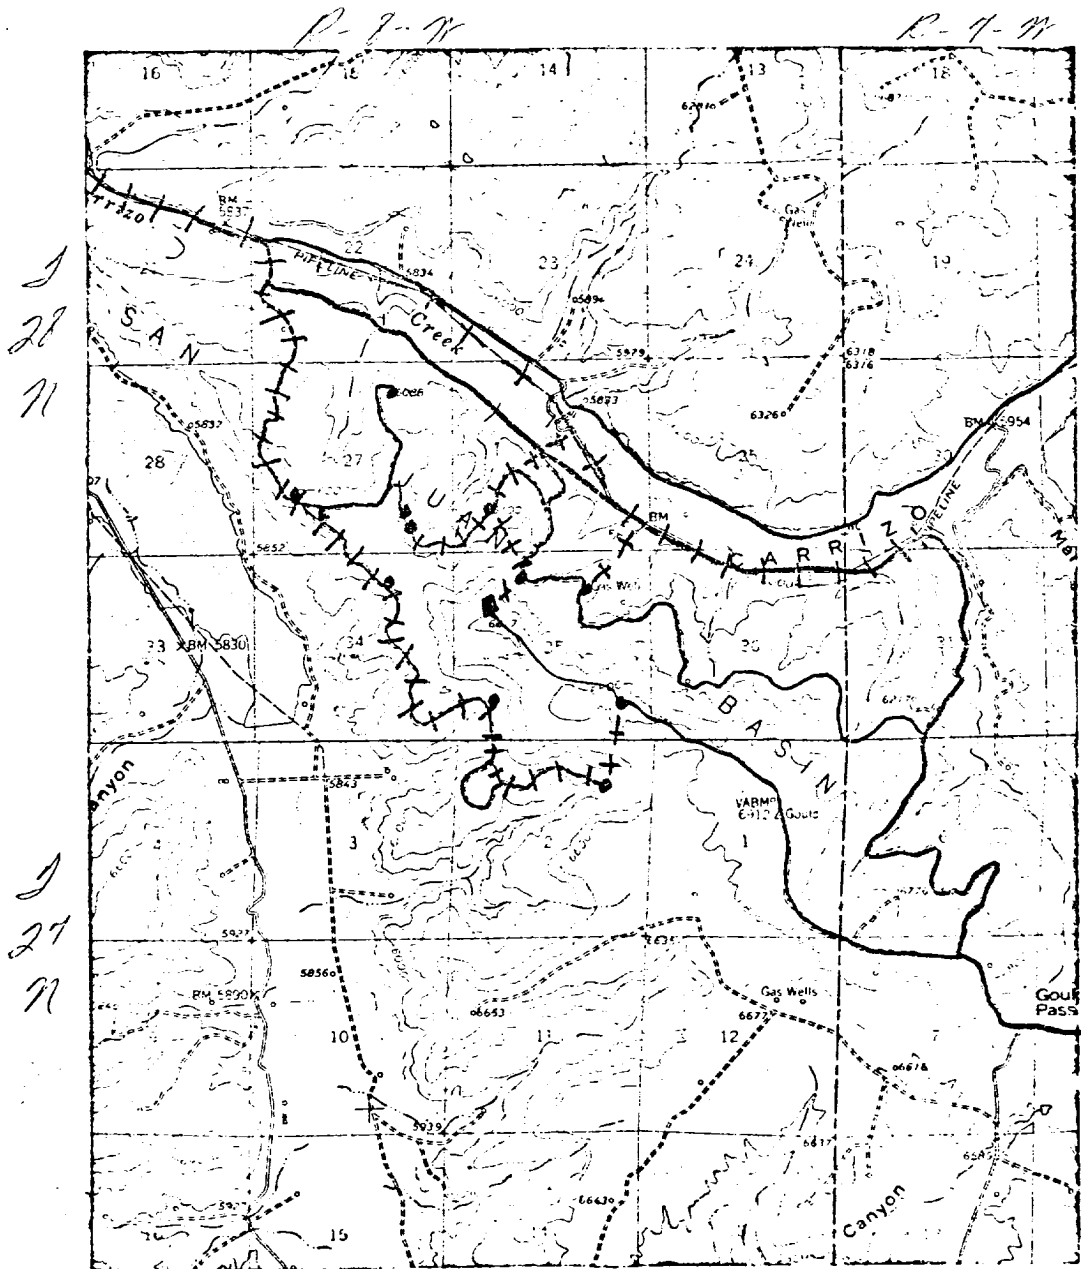

LEGEND OF RIGHT-OF-WAYS

EXISTING ROADS	— — — — —
EXISTING PIPELINES	— + — + —
EXISTING ROAD & PIPELINE	— + + — —
PROPOSED ROADS	— — — — —
PROPOSED PIPELINES	+ + + + +
PROPOSED ROAD & PIPELINE	+ + + + +