



LOCATION AND EQUIPMENT LAY-OUT

Howell No. 16

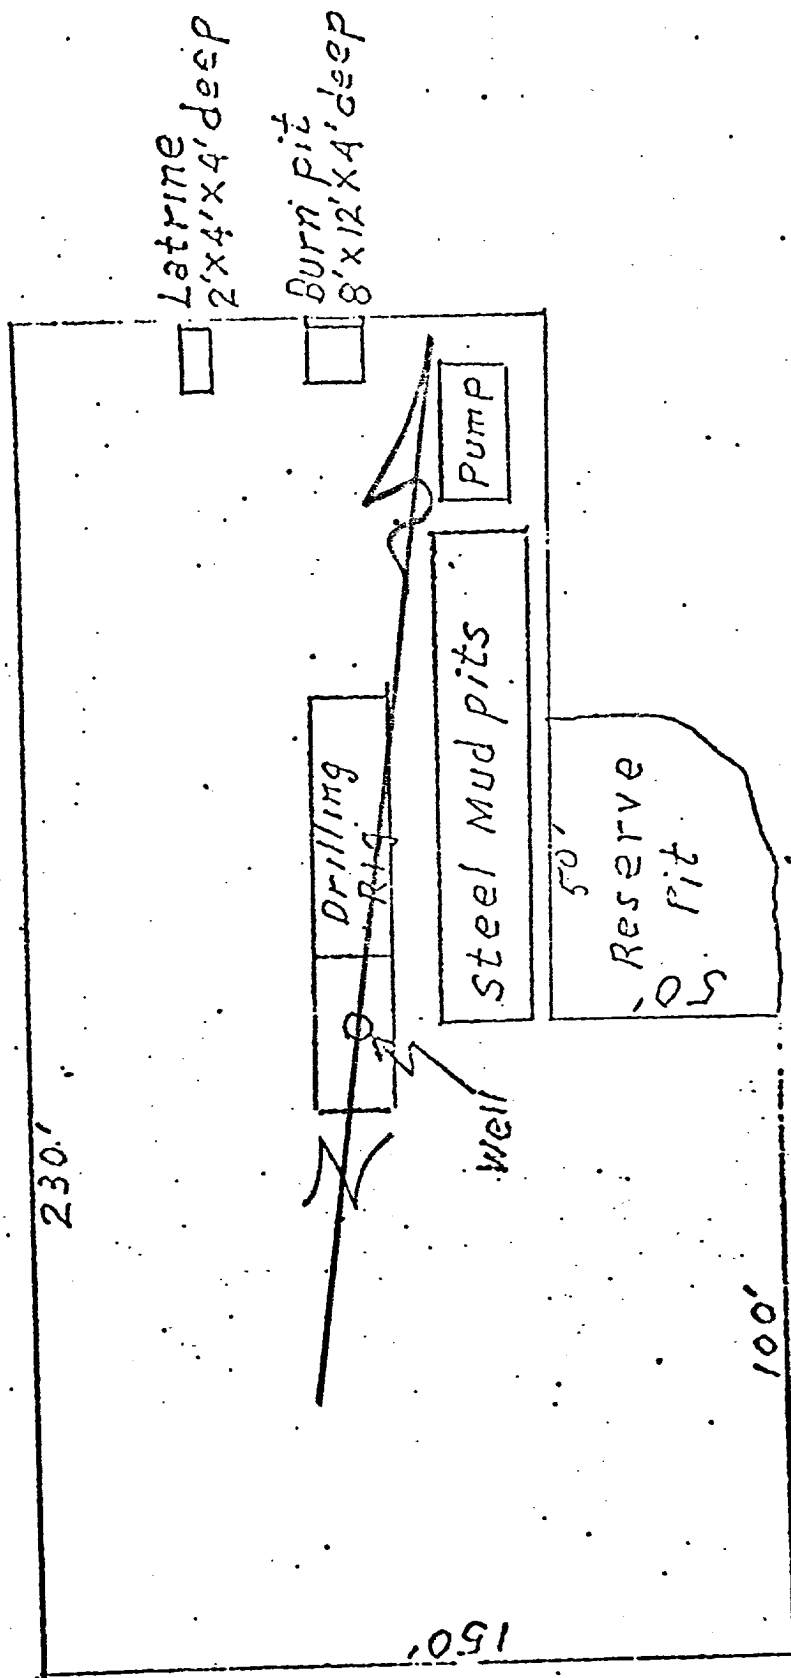

Hawail # 16
 S 77 N E 1/4 Sec. 35, T. 28 N, R. 8 W

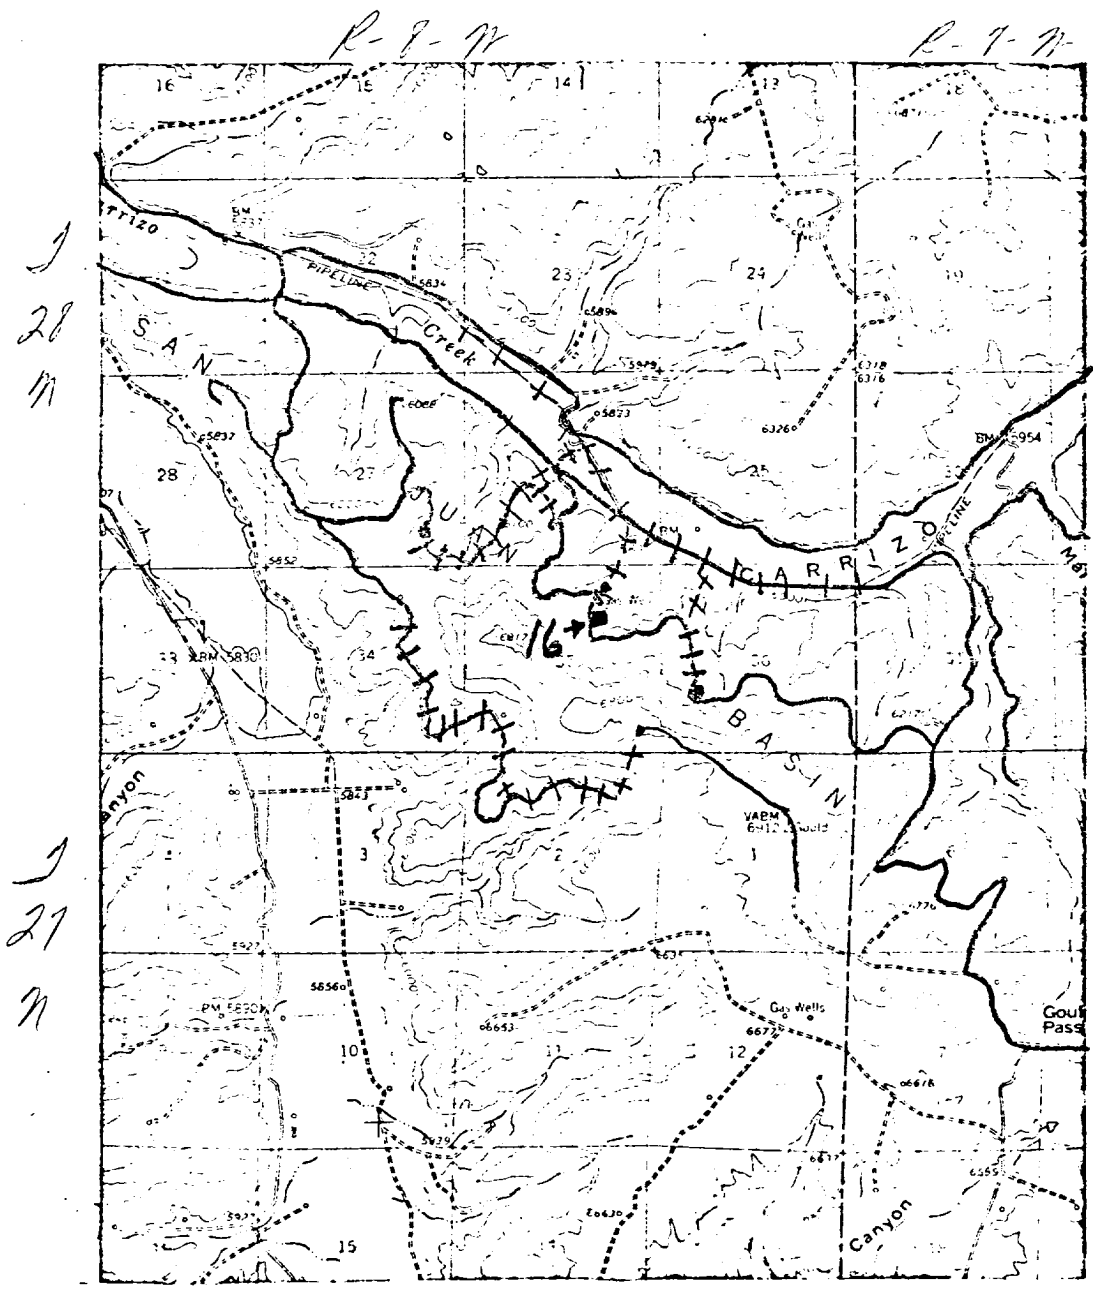

LEGEND OF RIGHT-OF-WAYS

EXISTING ROADS	—————
EXISTING PIPELINES	+++
EXISTING ROAD & PIPELINE	++++
PROPOSED ROADS	—————
PROPOSED PIPELINES	++++
PROPOSED ROAD & PIPELINE	++++